


MINIMUM PAD ELEVATIONS  
(LOWEST OPENINGS)

LOTS	BLOCK	ELEVATION (CITY DATUM)	ELEVATION (USGS)
1-6	1	161.6	1349.0
7-12	1	162.6	1351.0

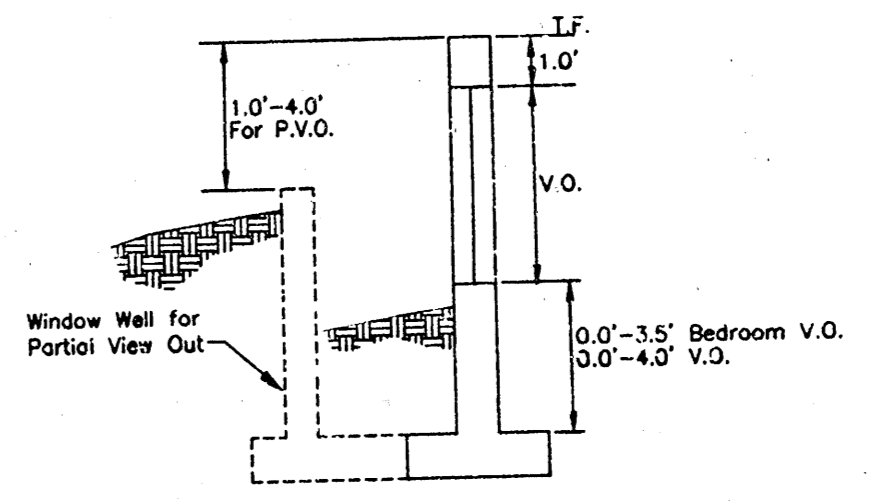

VIEW OUT & PARTIAL VIEW OUT DETAIL

**LEGEND**

- VO VIEW OUT
- WO WALK OUT
- PVO PARTIAL VIEW OUT
- PWO PARTIAL WALK OUT
- NO VO NO VIEW OUT

**APPROVED**  
**GRADING PLAN**

ACTUAL USGS 60' PHASE 2 UT 1988; D.M. MAP OCT. 16, 1950

SCALE: 1"=60'  
0 60 120

**WOODLAND LAKES ESTATES 2<sup>ND</sup> ADDITION**  
PROJECT NAME

**GRADING PLAN PHASE 2**  
SHEET TITLE

MID-KANSAS ENGINEERING CONSULTANTS, INC.  
411 N. WEBB ROAD  
WICHITA, KS. 67209  
314-624-9800

**KHB, CEA**  
DESIGNED BY

**BWT**  
DRAWN BY

**KHB**  
CHECKED BY

**AUG. 1999**  
DATE

**97158**  
JOB NO.

**X / X**  
SHEET/LOT