


DRAINAGE PLAN
COUNTRY PLACE GREENS
AN ADDITION TO WICHITA, SEDGWICK COUNTY, KANSAS

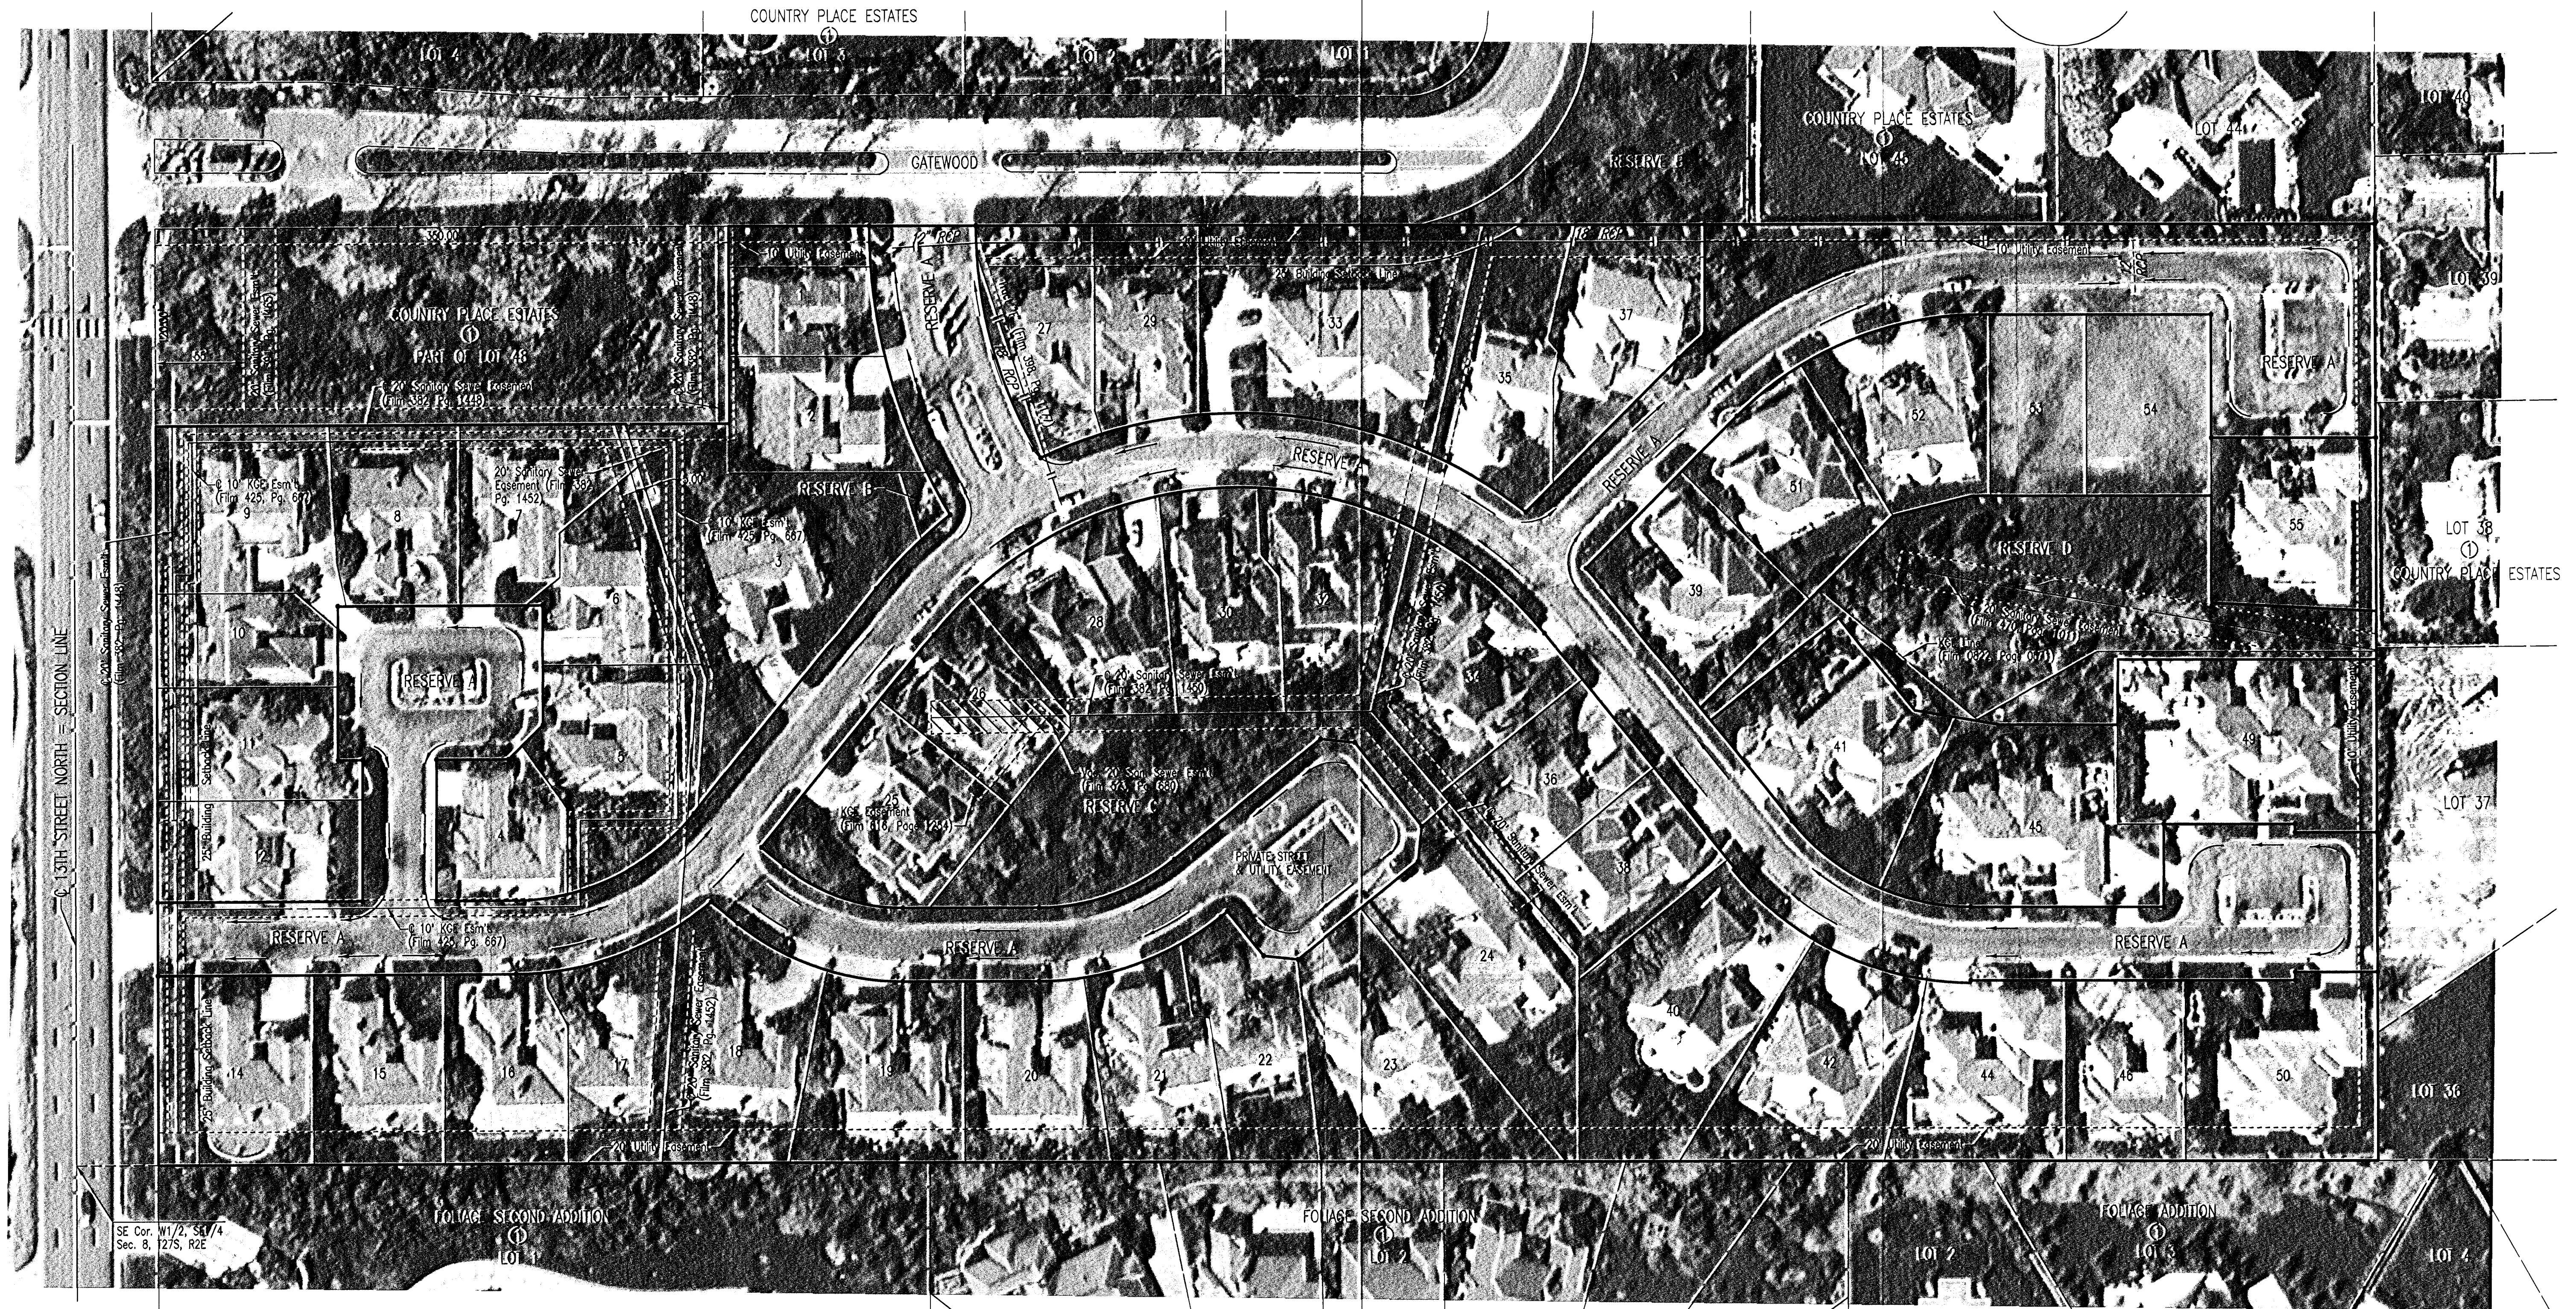

PBB
SCALE: 1" = 50'

LEGAL DESCRIPTION:
LOT 48, BLOCK 1, COUNTRY PLACE ESTATES, WICHITA, SEDGWICK COUNTY,
KANSAS; EXCEPT THE SOUTH 350.00 FEET OF THE WEST 120.00 FEET.