


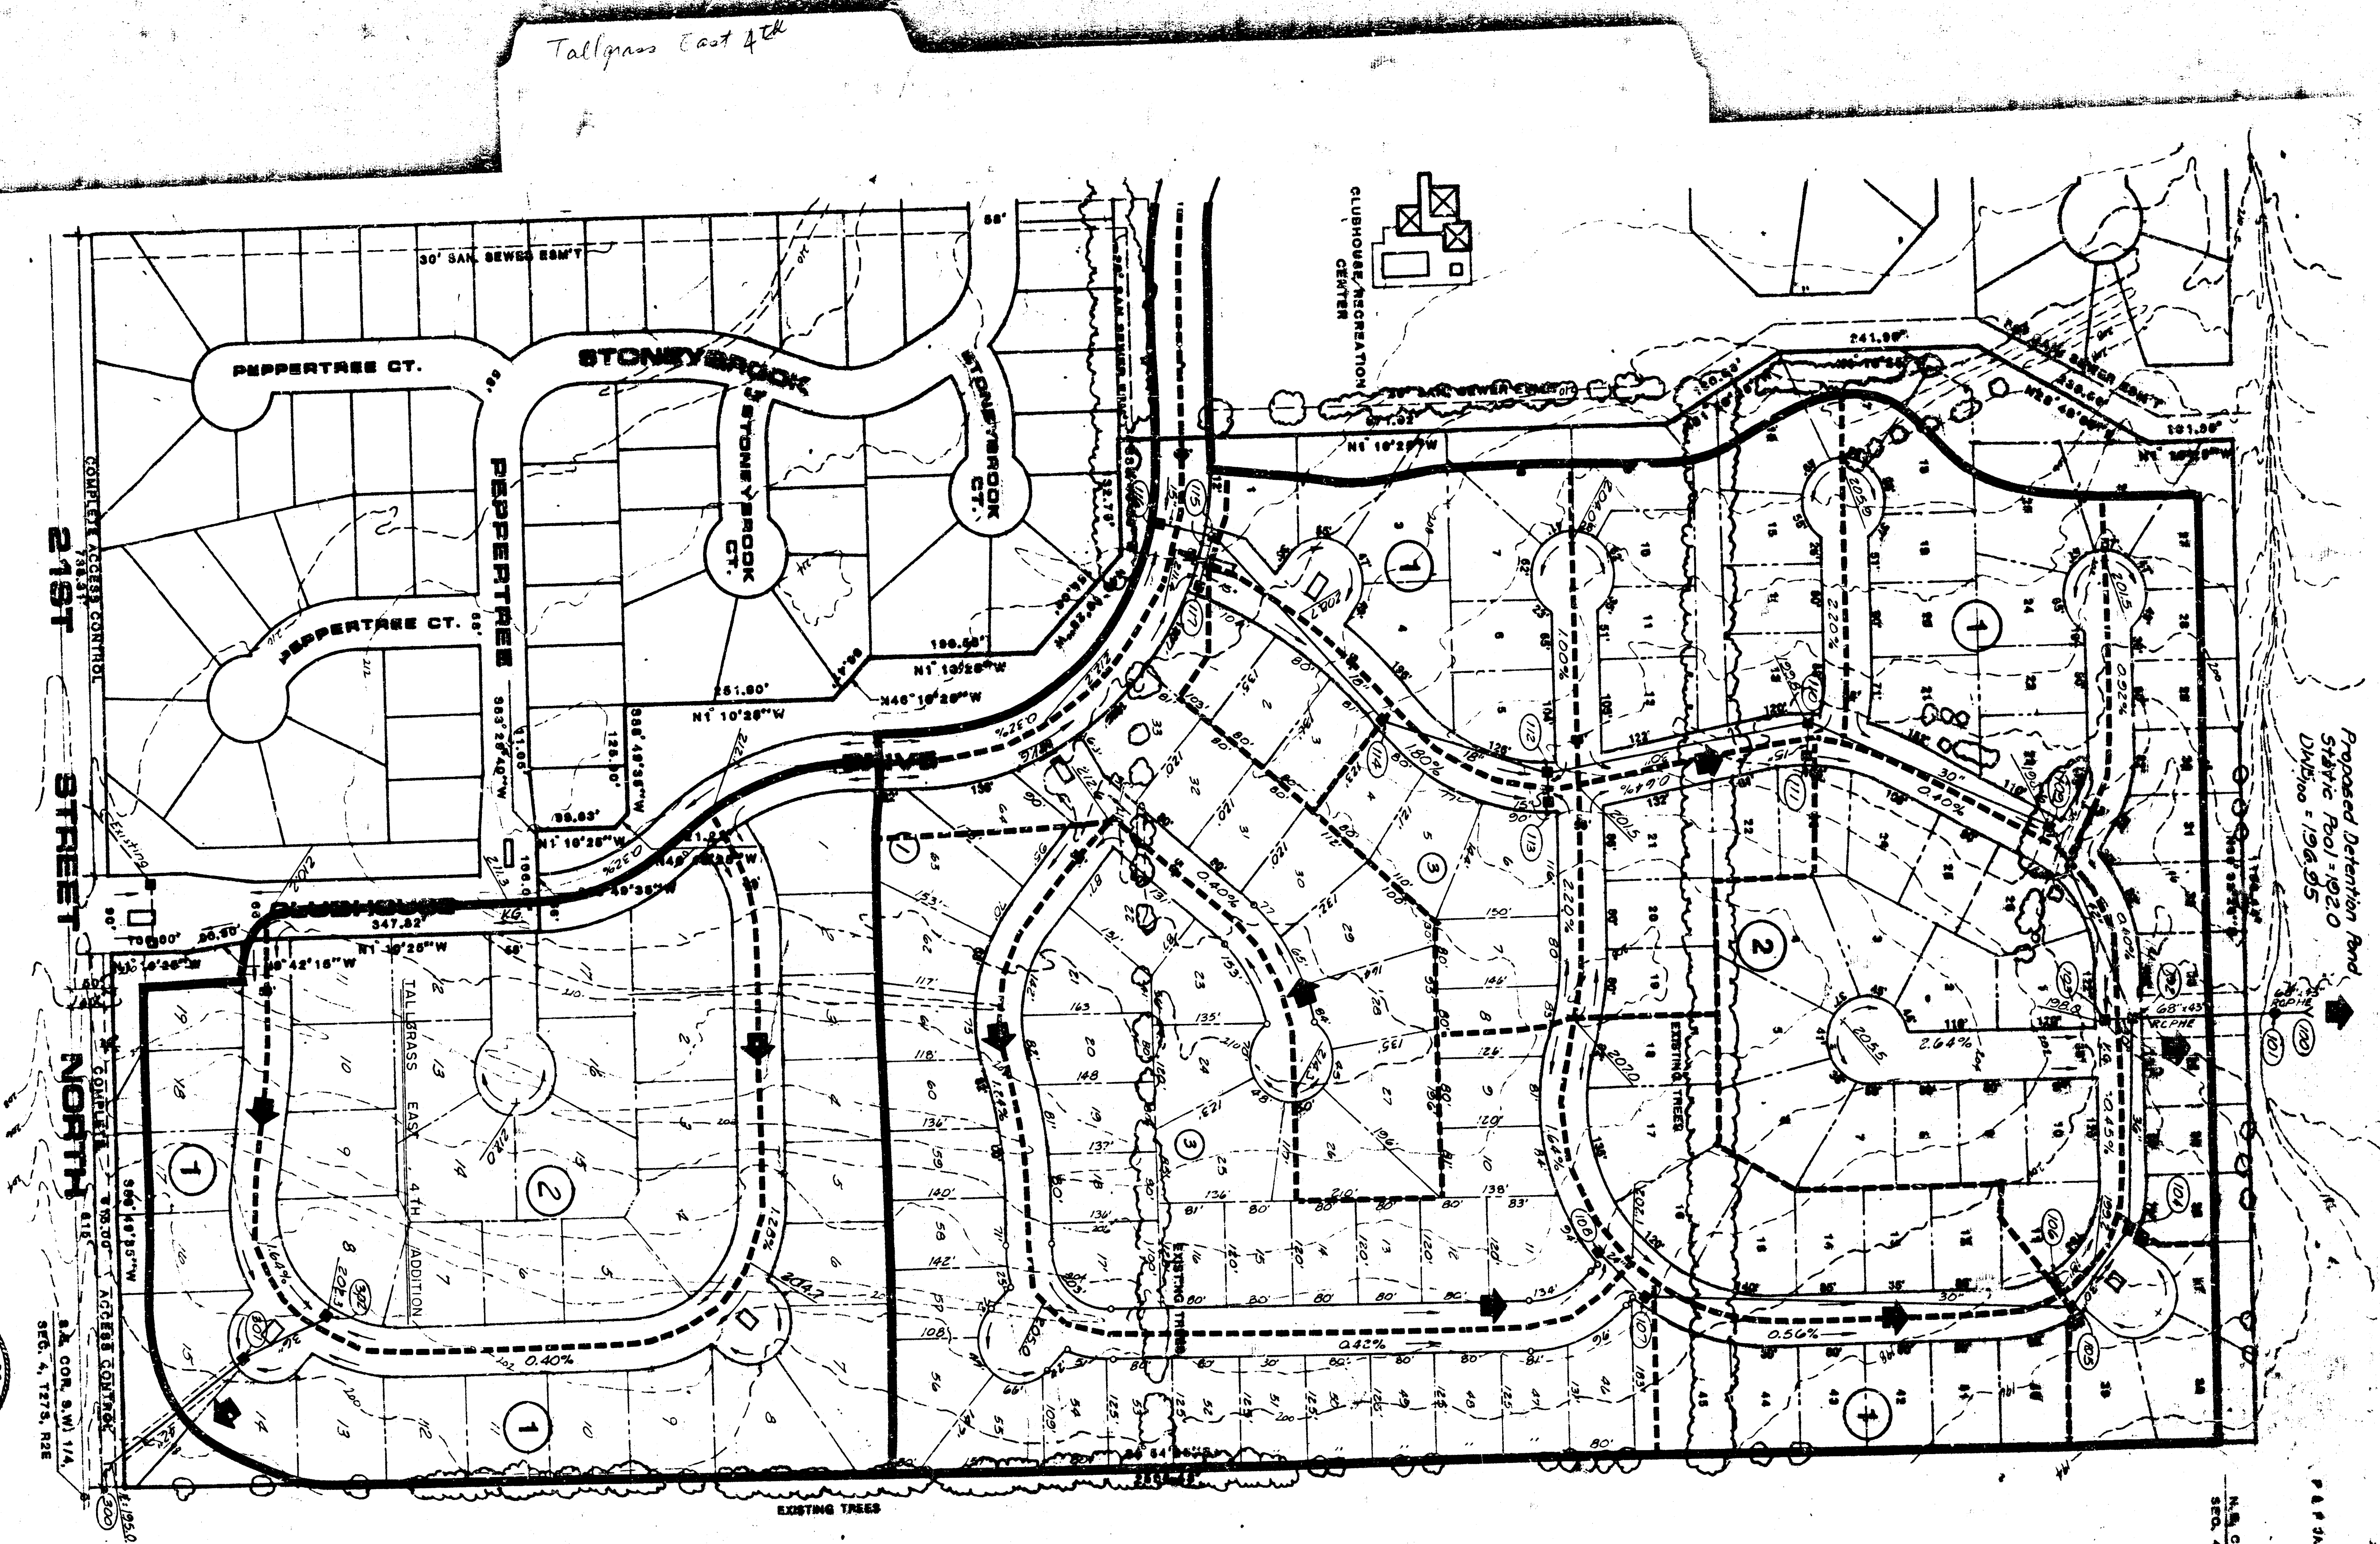


Proposed Detention and Storm Pool - 1920
 Division - 1296.95

P & J JANNEY ESTATES FARM INC.
 ZONED R-1

N.A. COR. S.W. 1/4
 SEC. 4, T17N, R1E

HARRY B. BROWN JR. & DIANA KITCH
 ZONED R-1


- LEGEND**
- Drainage Direction - Minor Storm
 - Drainage Direction - Major Storm
 - Proposed Storm Water Sewer & Inlet
 - Proposed Valley Gutter
 - Proposed Top of Curb Elevation
 - Drainage Basin Boundary
 - Drainage Subbasin Boundary
 - Node Identification

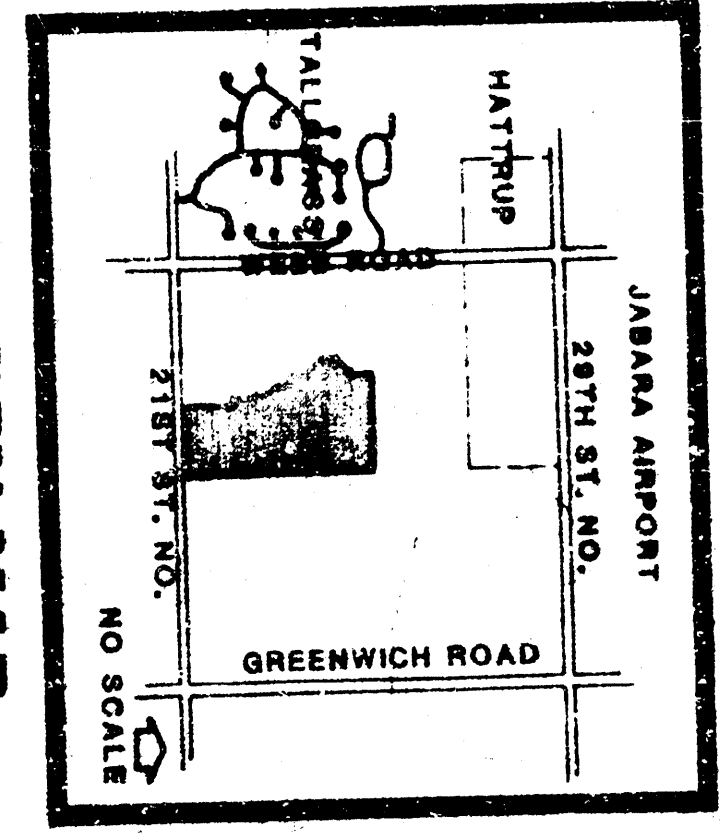

N
 W/E
 S

SCALE: 1" = 100'

PROFESSIONAL ENGINEERING CONSULTANTS, P.A.
 ENGINEERS
 WICHITA, KANSAS

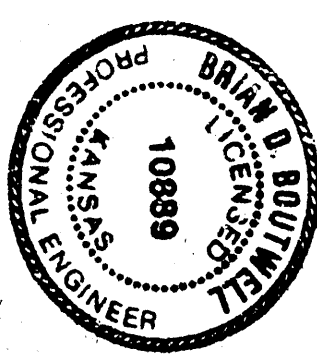


DRAINAGE PLAN

TALLGRASS EAST 4TH ADD.

TALLGRASS EAST 3RD ADD

MITCHELL DRIVE, SEVENTH CORN. 1100 E. 21ST ST. NORTH, WICHITA, KS. 67208

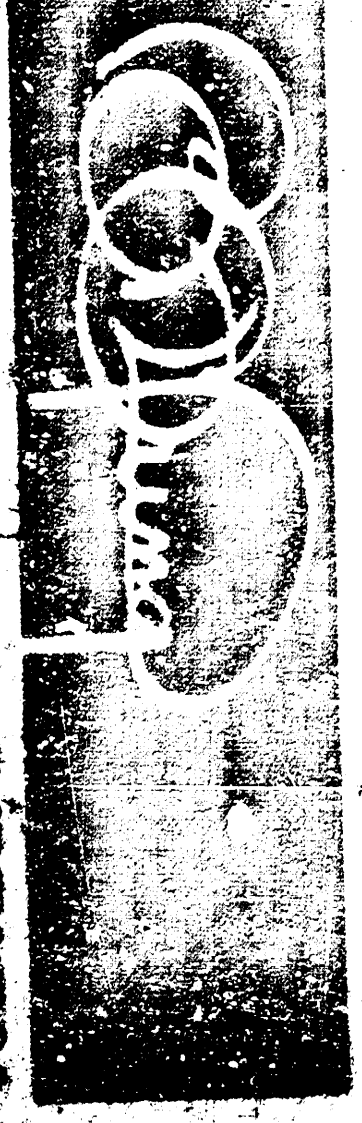

BILL G. YUNG DESIGN
 4012 27TH STREET NORTH, WICHITA, KS 67207

date rev.

sheet title PRELIMINARY PLAN

project TALLGRASS EAST AND ADD.

sheet 104-C