


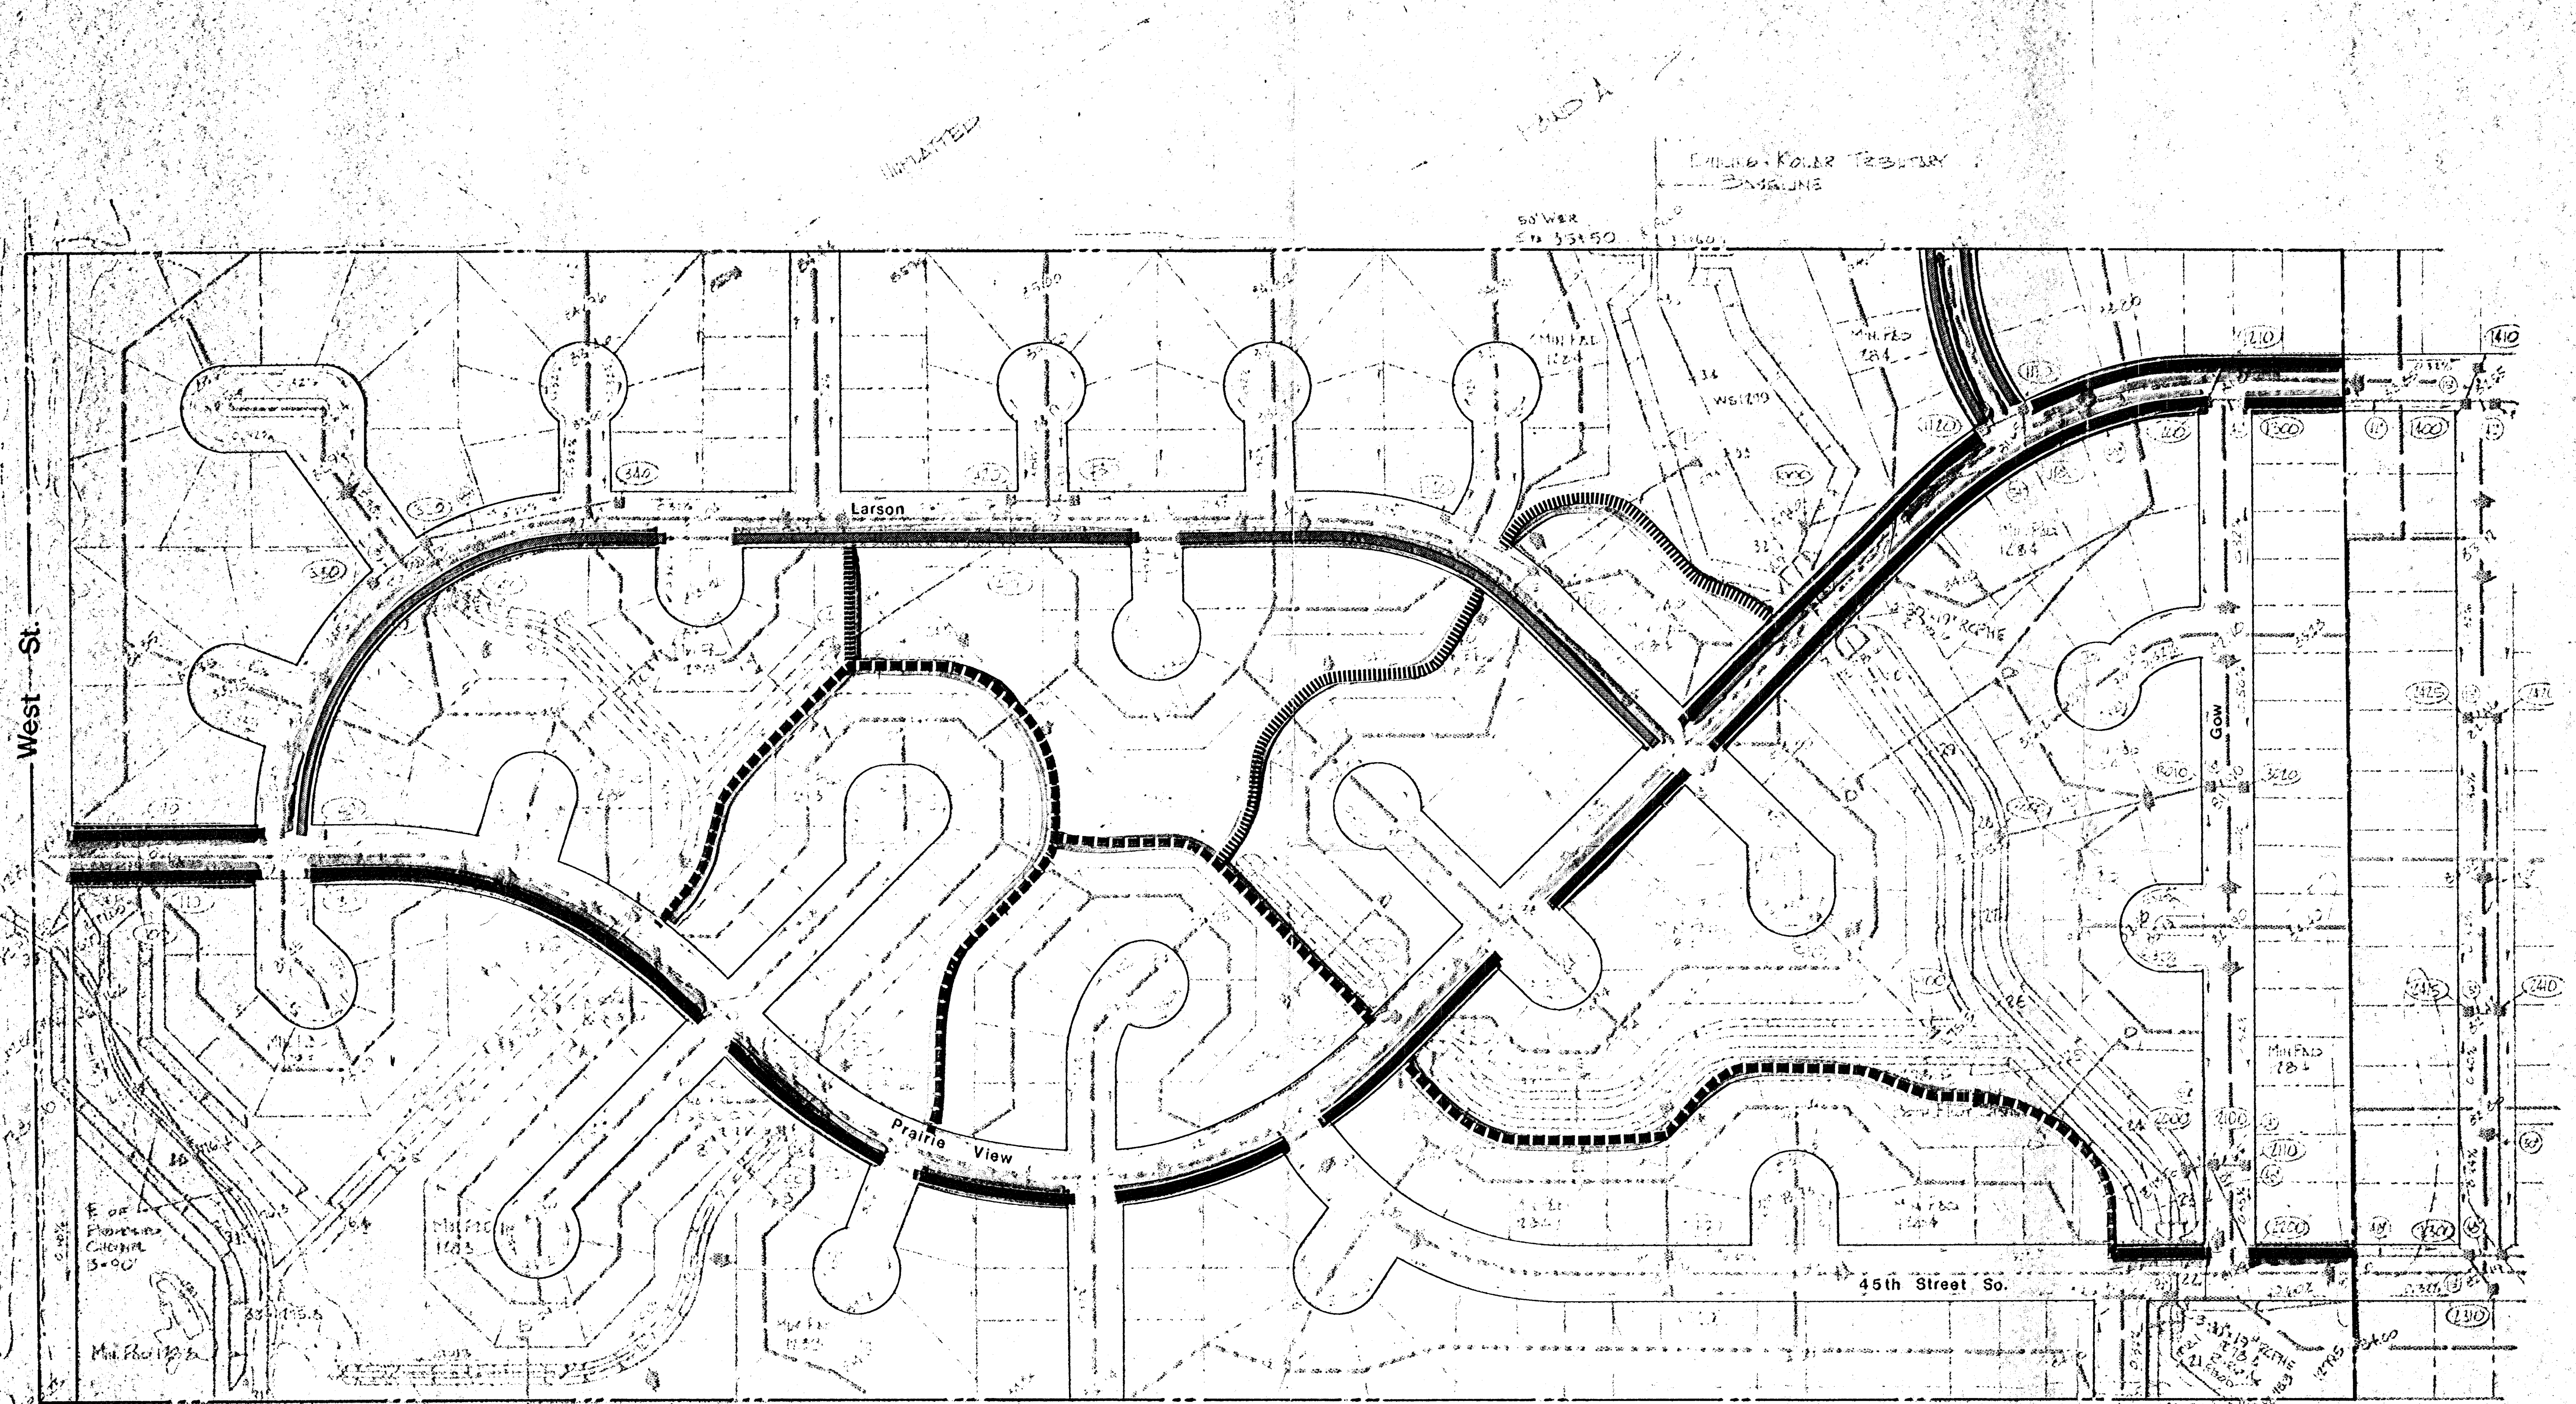

B.M. R.R. SPIKE IN K&E P&G
65 S.W. 1/4 OF E 1/4 41th St. So.
+ West St.
ELEV. = 1231.14 MSL

LEGEND

- BORN BRICK
- C&M FLOW
- CORNER F&M
- C&M CHAN.
- R&S&P

PHASE I

————— SIDEWALK LOCATED IN STREET ROW

————— SIDEWALK LOCATED IN PRIVATE OPEN SPACE

PHASE II

————— SIDEWALK LOCATED IN STREET ROW

————— SIDEWALK LOCATED IN PRIVATE OPEN SPACE

LEGAL: NORTH HALF OF THE
SOUTHWEST QUARTER
OF SEC. 13, T26S, R14W
SEBONICK CO. KANSAS

NORTH

SCALE 1"=100'

COTTONWOOD GROVE

SIDEWALK PLAN

Based On The Approved Drainage Plan

Approved by S/D
Committee 6-26-80

SHEET 1 OF 1	CBA PROPERTIES, INC.		PROJECT 490		PLAN NO.
	LAWRENCE E. WELLS A R C H I T E C T 254 LAURA, SUITE 205 WICHITA, KANSAS 67211 DATE 15 JUNE 80 DRAWN <i>SW</i> CHECKED REVISED				

S/D 80-30