



BENCHMARK
 "□" On Top of Curb Located
 on the East Side of Shefford
 12.5' South of the North Line
 of Pawnee Mesa Addition.
 Elevation = 143.56 (City Datum)

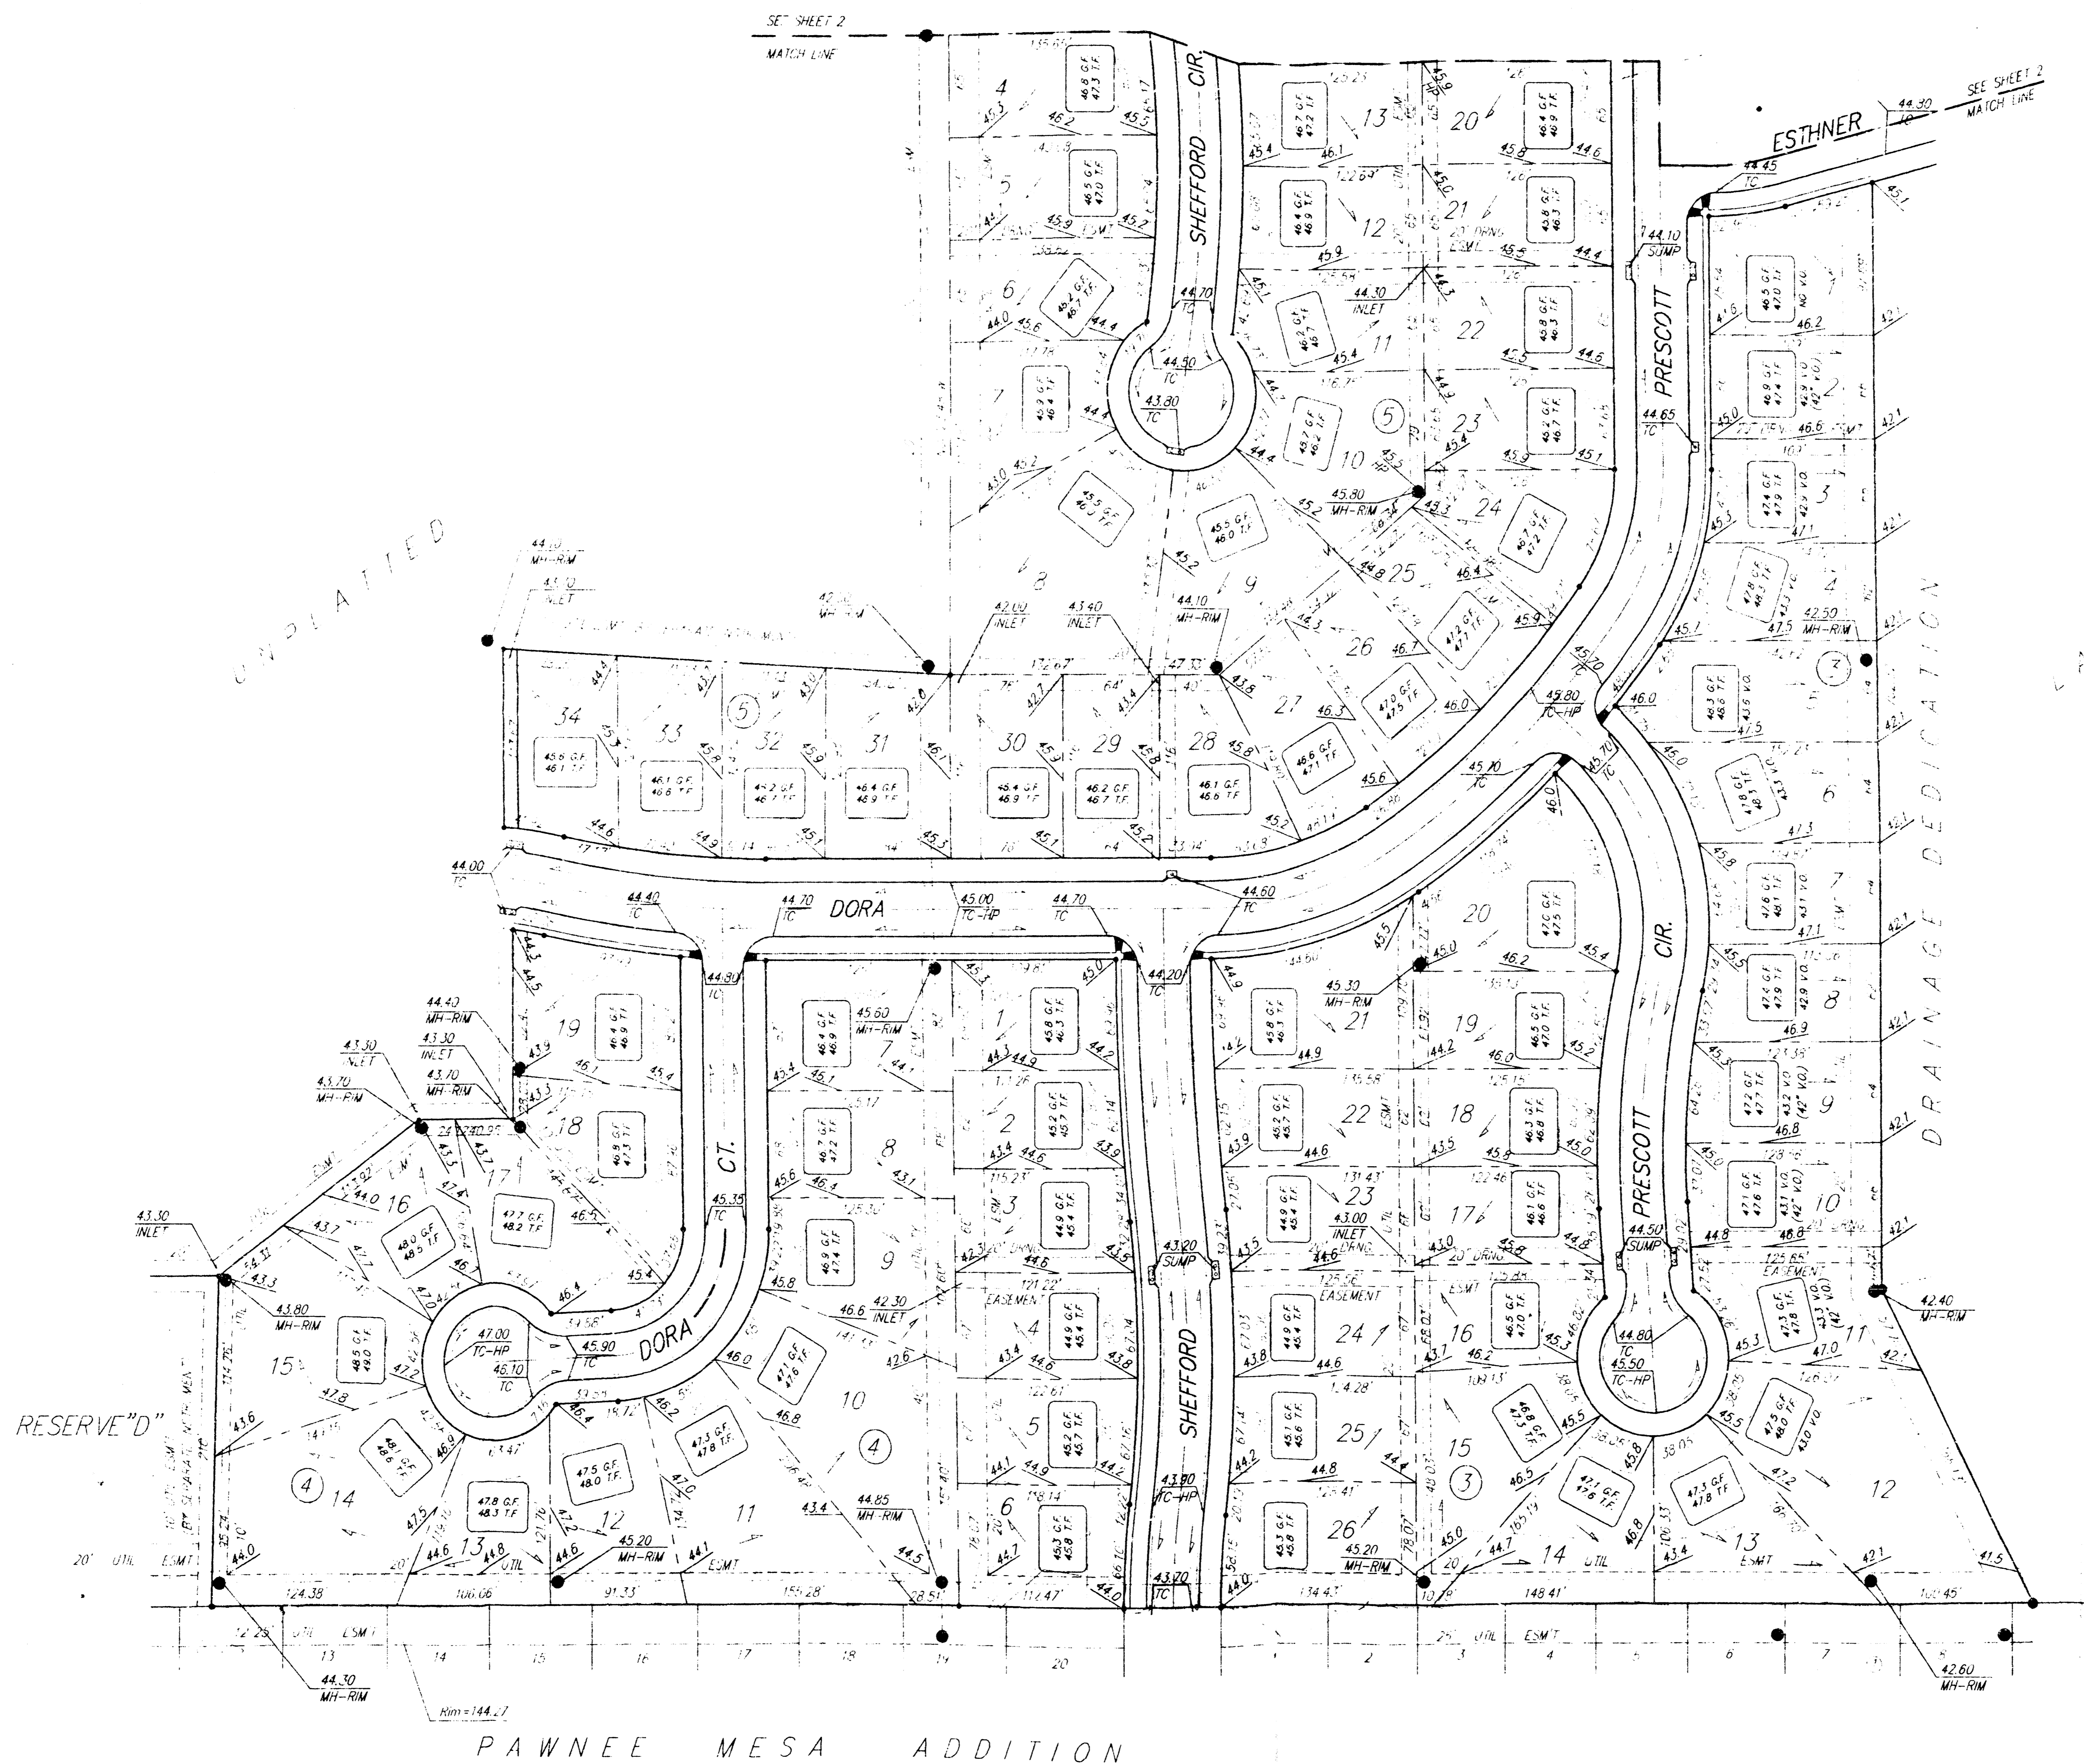

PAWNEE MESA ADDITION


**APPROVED
 DRAINAGE PLAN**

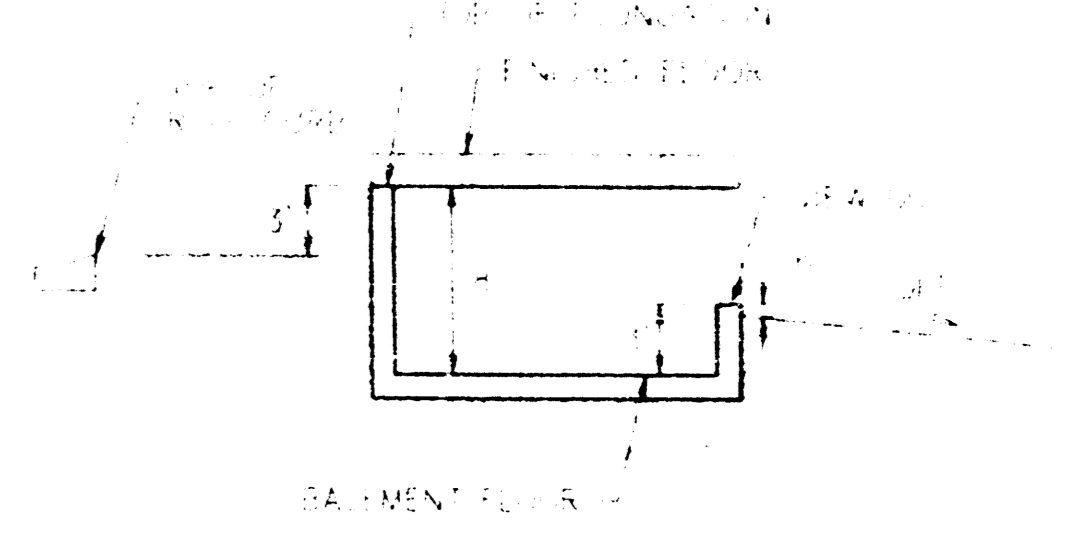

LOT GRADING PLAN
BAUGHMAN COMPANY P.A.
 ENGINEERING, SURVEYING, & PLANNING

DESIGN	DRAWN	APPROVED	DATE	SCALE	SHEET NUMBER 1 OF 2
--------	-------	----------	------	-------	---

BENCHMARK
 "□" On Top of Curb Located on the East Side of Shefford 12.5' South of the North Line of Pawnee Mesa Addition. Elevation = 143.56 (City Datum)

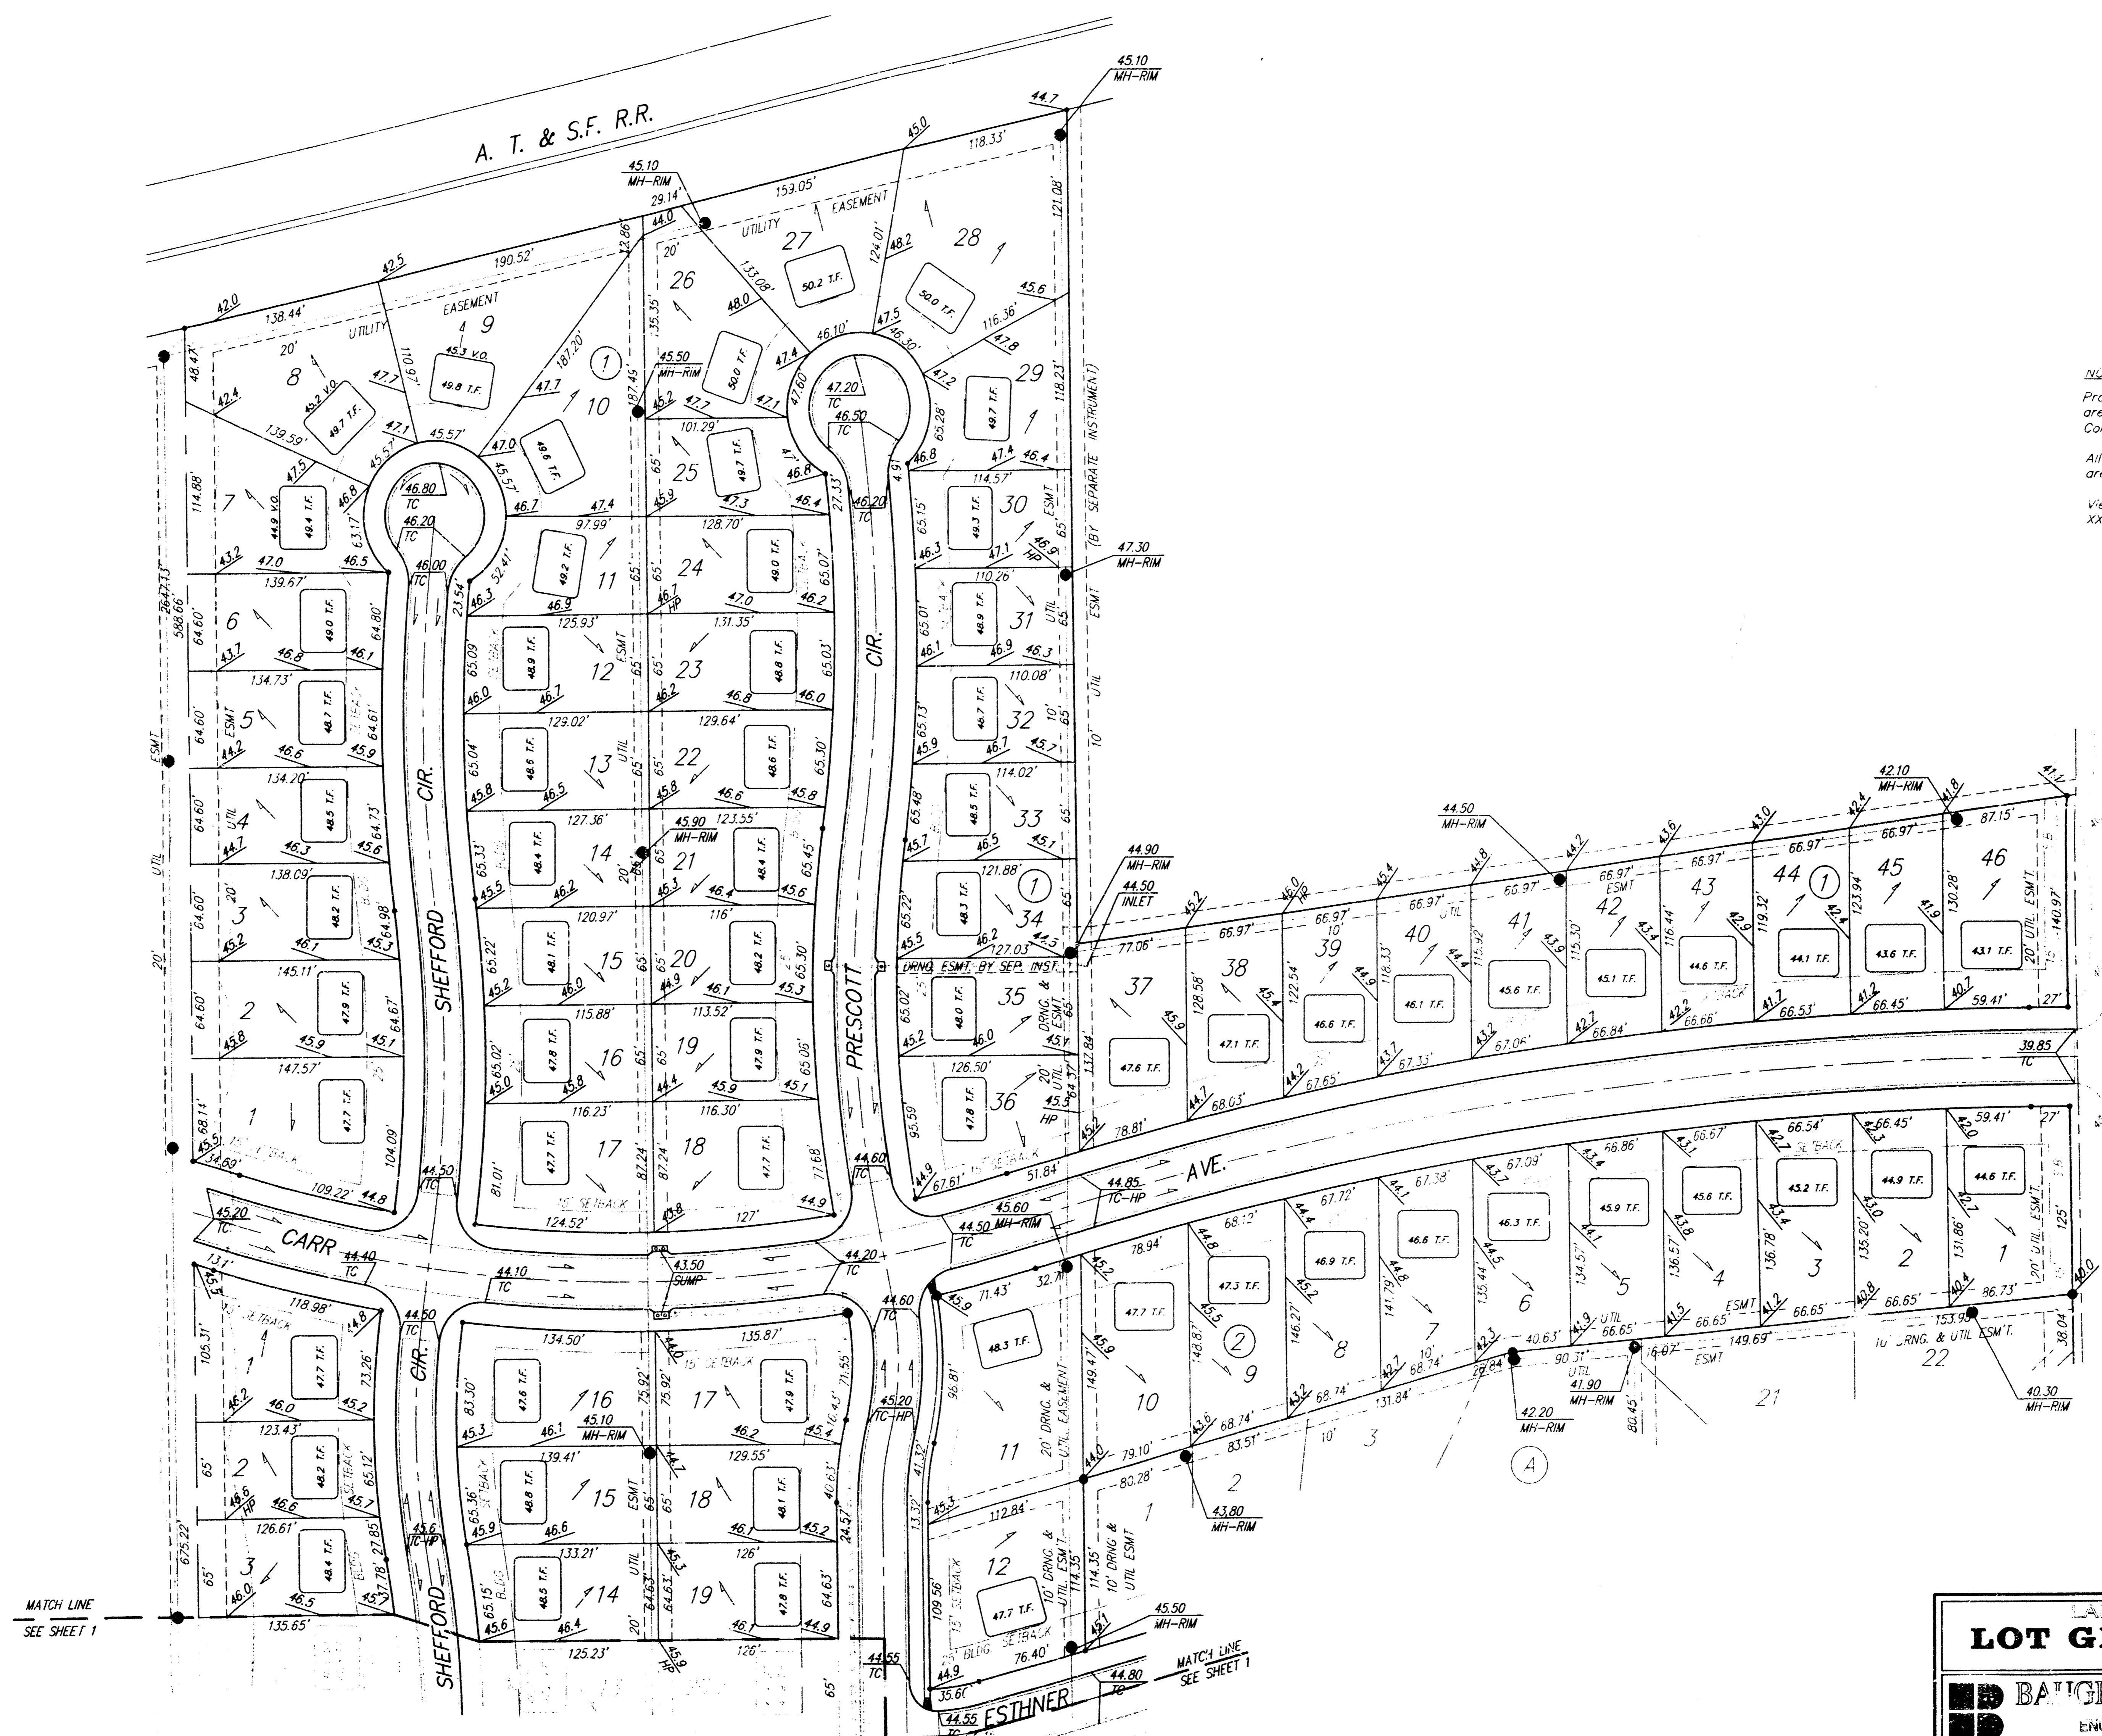

NOTE:
 Proposed top of foundation elevations are shown on plans. Contractor to set finish floor elevation.
 All street elevations shown on plans are for top of curb (full height).
 View-out elevations are denoted as XXX V.O.

UNPLATTED

APPROVED
LOT GRADING PLAN
 V.P.H. 11/26/97
 Revised 11/10/97
 Revised 3/14/97
 Revised 1/31/97

BARBARA A. LITTON
LOT GRADING PLAN
BATIGHMAN COMPANY P.A.
 ENGINEERING, SURVEYING, & PLANNING
 314-252-1271 • 312 ELLIS • WINTON, CANADA
 PROJECT NUMBER: _____ SHEET OF 2
 DESIGN: NSM DRAWN: DAM APPROVED: _____ DATE: _____ SCALE: _____

MATCH LINE
 SEE SHEET 1

MATCH LINE
 SEE SHEET 1