





I:\CIVIL\98157\98245\GRAD\GRAD_3RD.DWG Thu Apr 13 11:02:16 2000

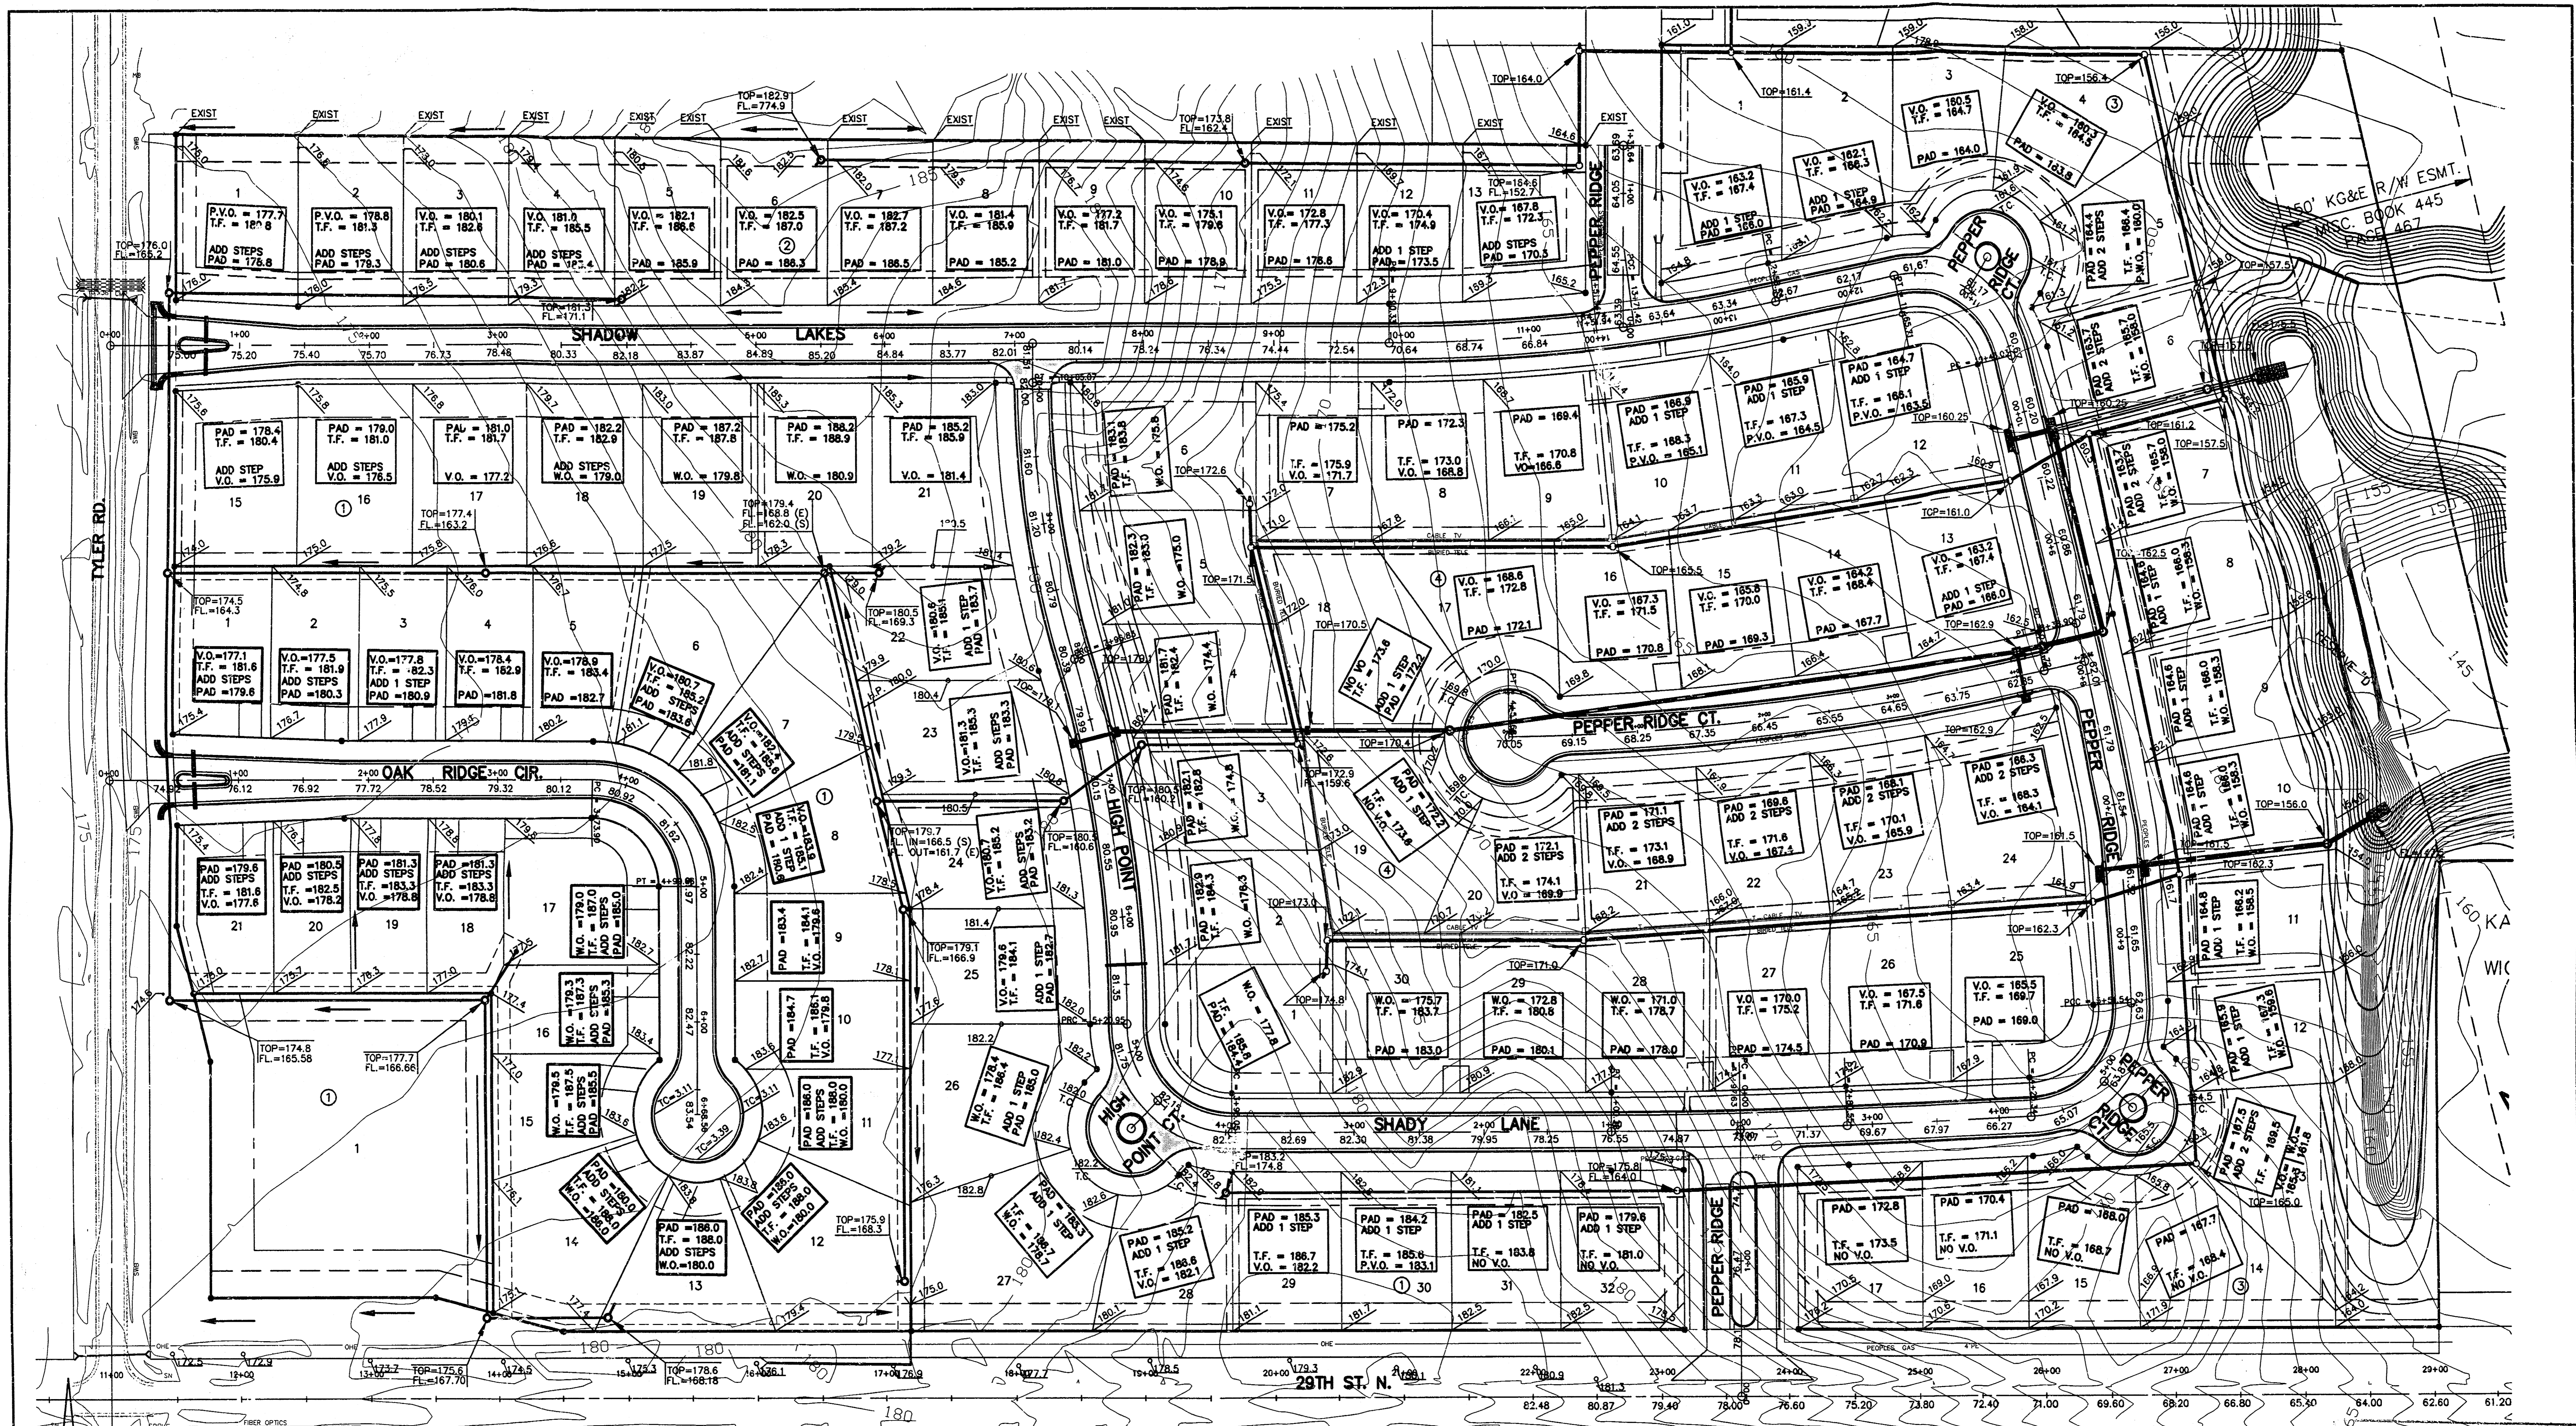

NOTE: LOTS 4-14, BLOCK 3 MIN. PAD EL. = 158.0

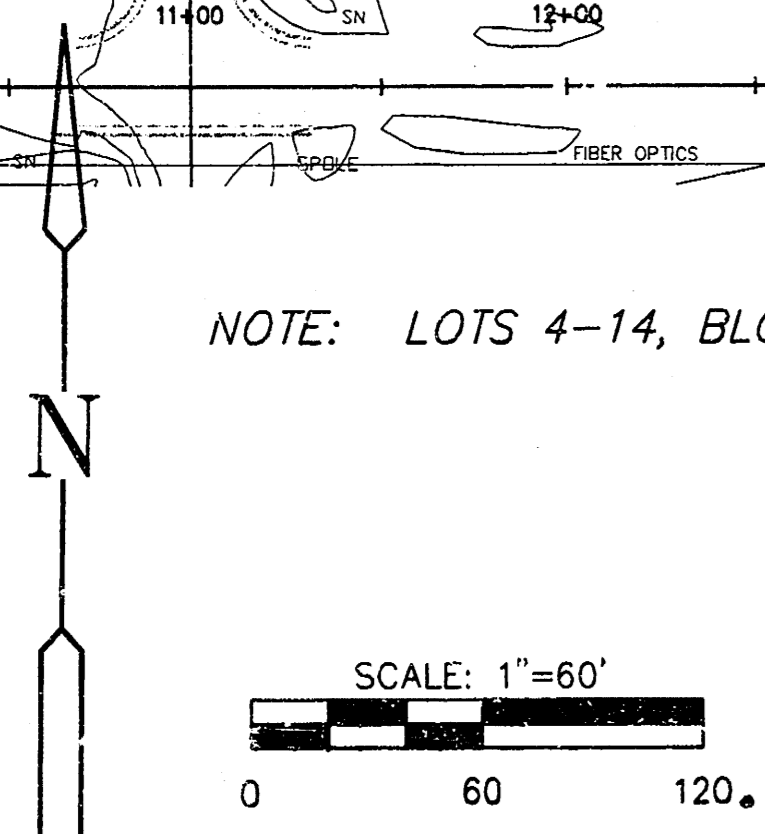

VIEW OUT & PARTIAL VIEW OUT DETAIL

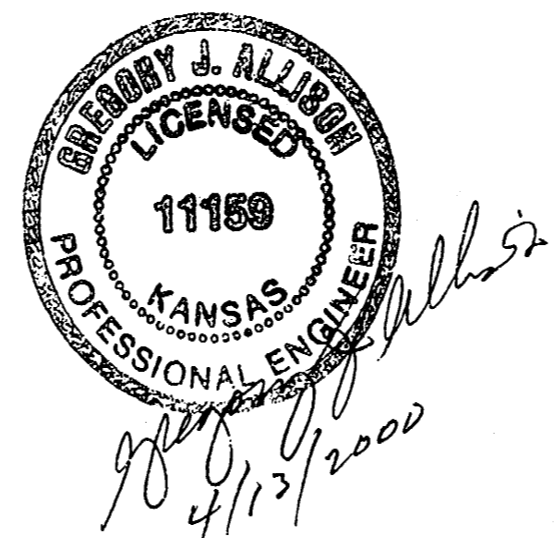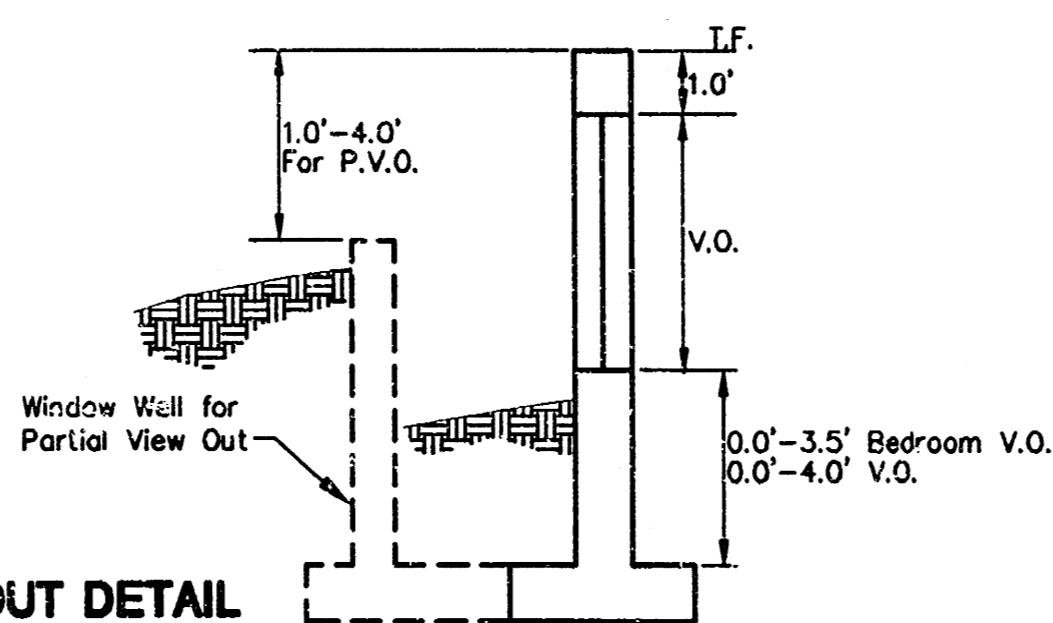

LEGEND

- W.O. = WALK OUT
- V.O. = VIEW OUT
- P.V.O. = PARTIAL VIEW OUT
- NO V.O. = NO VIEW OUT

REVISED: SEPTEMBER 1999 (PHASE II ELEVATIONS)
REVISED: SEPTEMBER 1998
REVISED: APRIL 13, 2000



MID-KANSAS ENGINEERING CONSULTANTS, INC.
411 N WEBB ROAD
WICHITA, KS. 67206
316-684-9600

OAK RIDGE SECOND & APPROVED OAK RIDGE THIRD PROJECT NAME

GRADING PLAN DRAINAGE PLAN SHEET TITLE

JTC	GJR/DAC/BDM/ELF/JTC
DESIGN BY:	DRAWN BY:
APRIL 2000	99245-411
DATE	JOB NO.
	1 / 1
	SHEET / OF SHEETS