




I:\CIVIL\98\757\GRAD\GRADING.DWG Mod Oct 06 10:05:48 1999

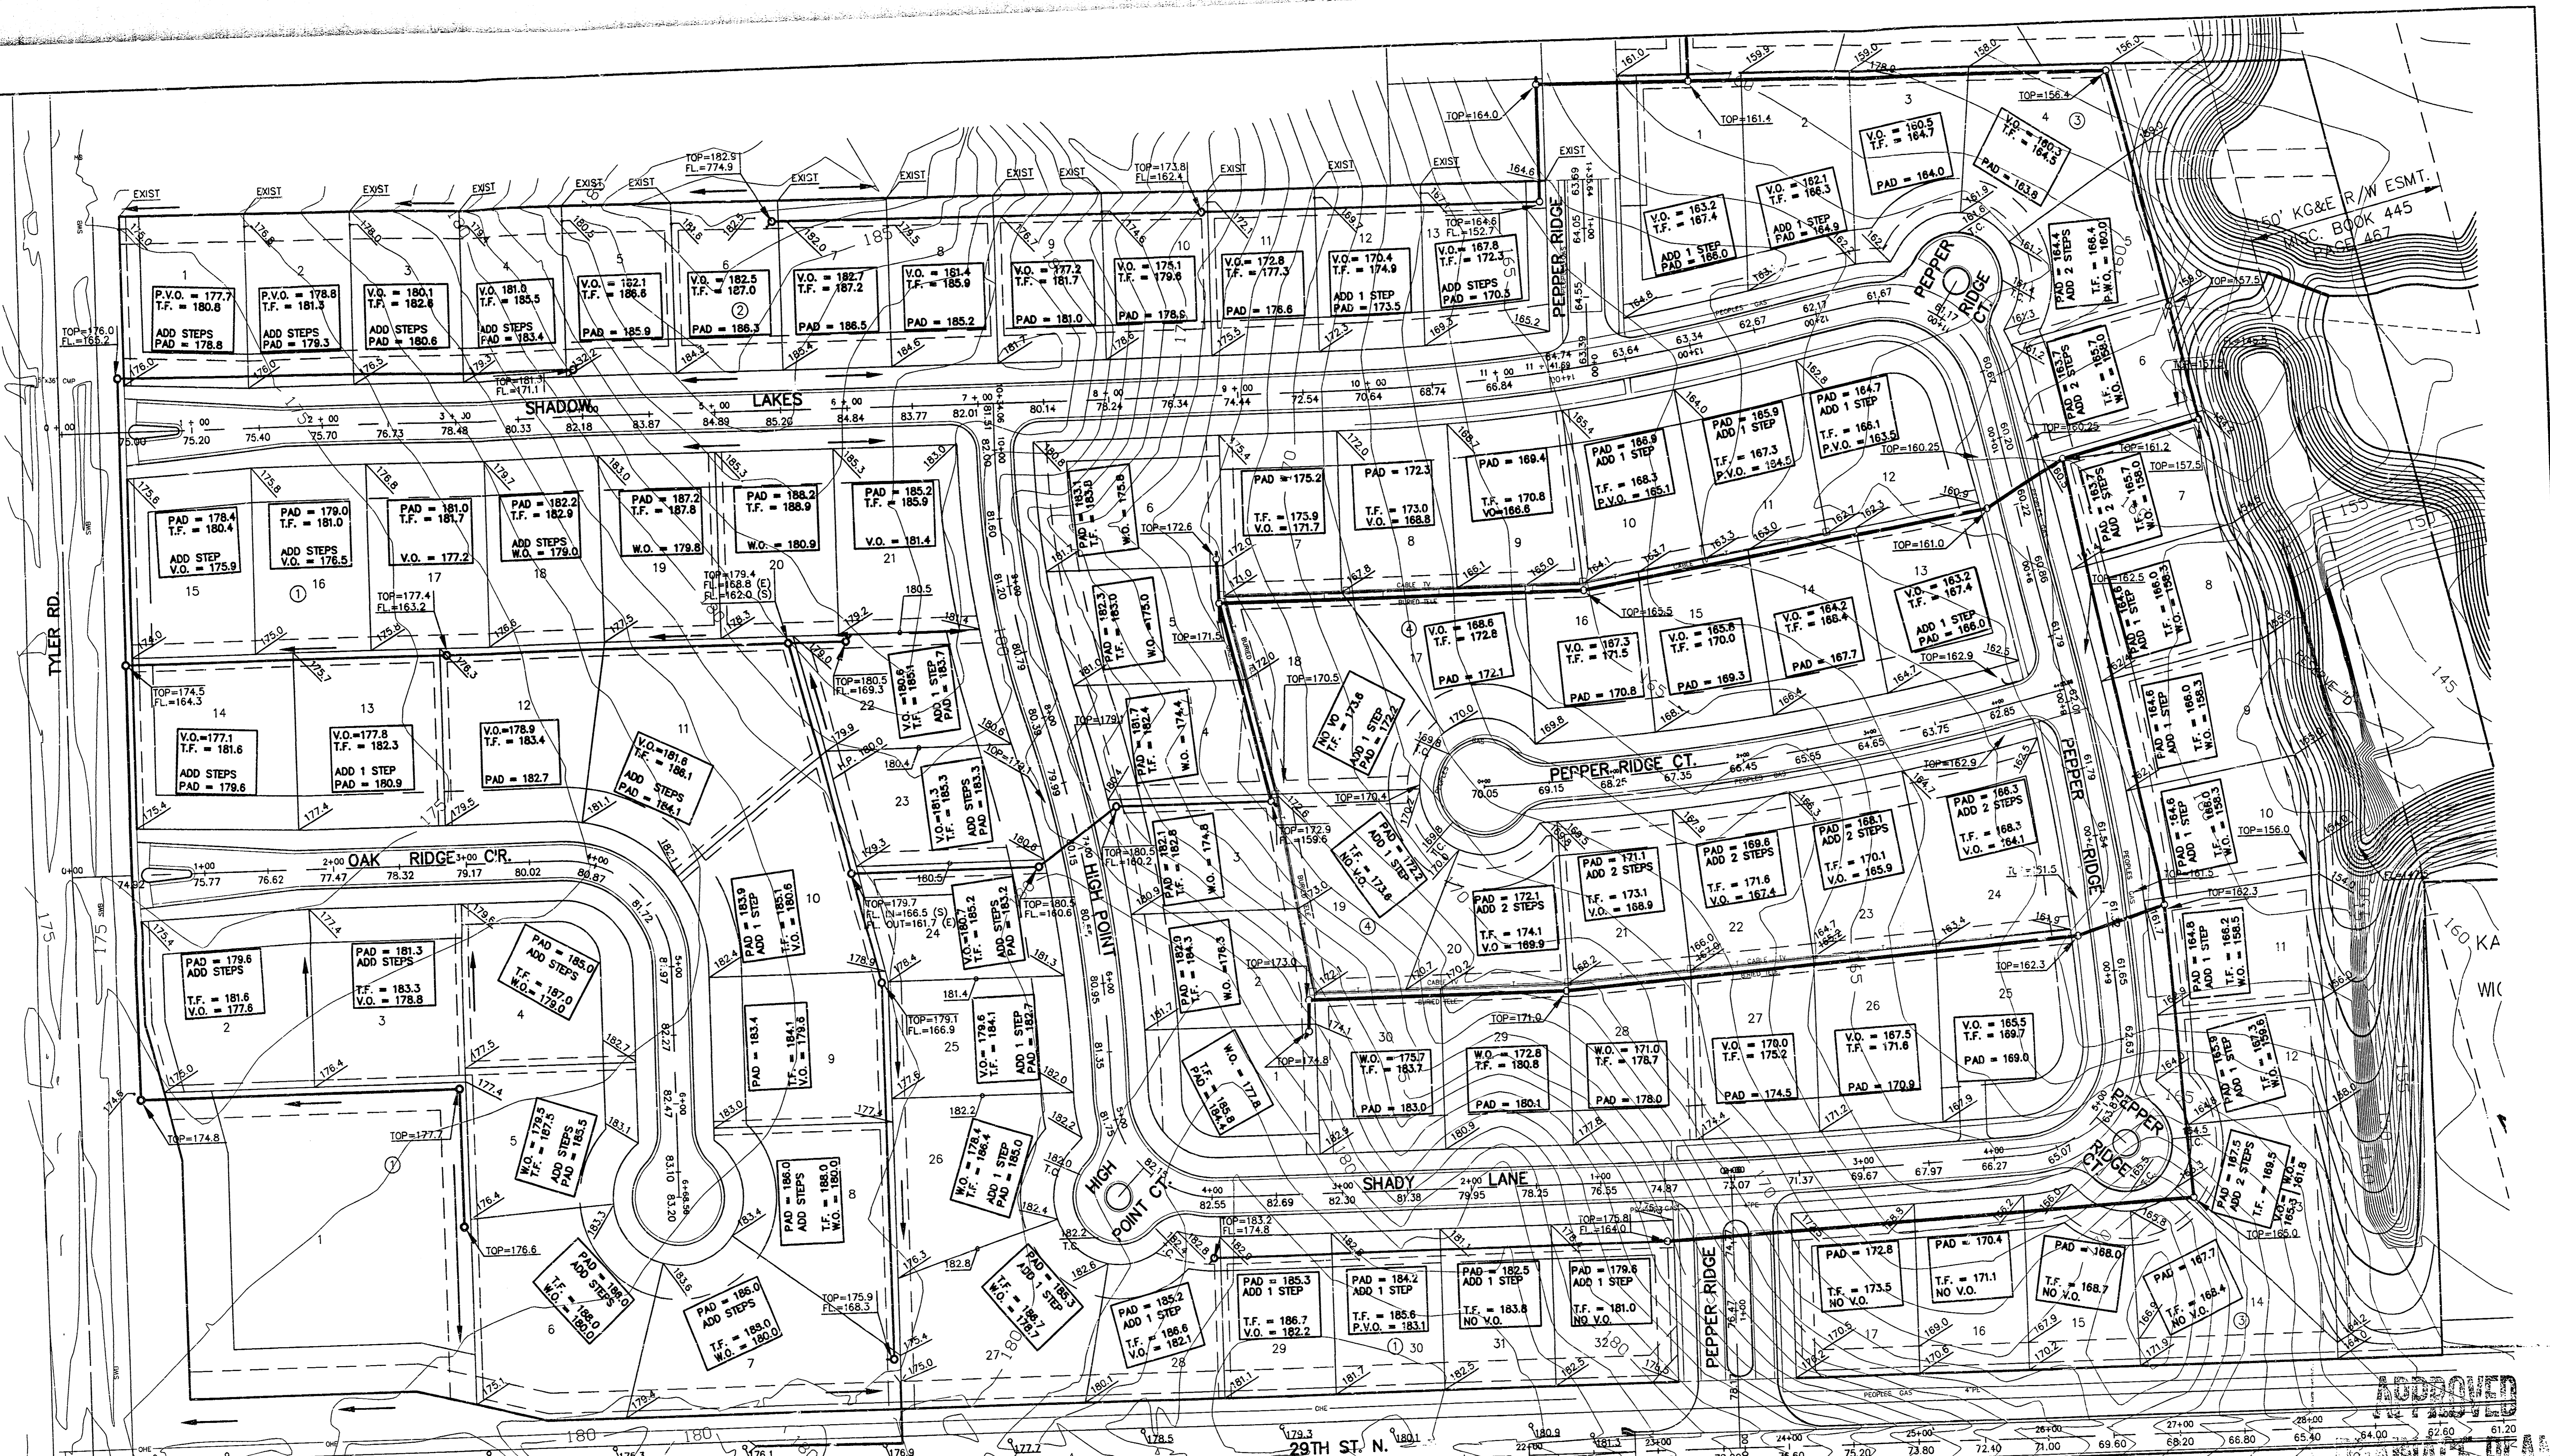

NOTE: LOTS 4-14, BLOCK 3 MIN. PAD EL. = 158.0

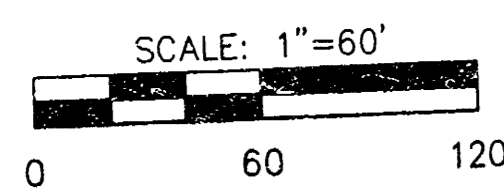

VIEW OUT & PARTIAL VIEW OUT DETAIL

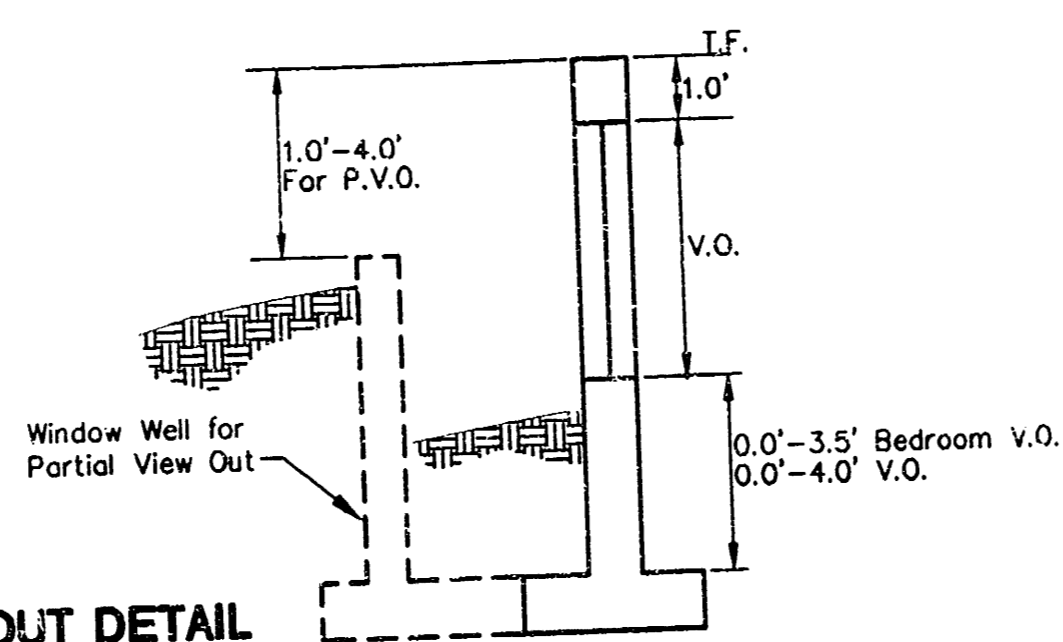

LEGEND

- W.O. = WALK OUT
- V.O. = VIEW OUT
- P.V.O. = PARTIAL VIEW OUT
- NO V.O. = NO VIEW OUT

REVISED: SEPTEMBER 1999 (PHASE II ELEVATIONS)  
REVISED: SEPTEMBER 1998



MID-KANSAS ENGINEERING  
CONSULTANTS, INC.  
411 N. WEBB ROAD  
WICHITA, KS. 67206  
316-684-9600

OAK RIDGE SECOND  
PROJECT NAME  
REVISED SEPTEMBER 1999

GRADING PLAN  
SHEET TITLE

JTC DESIGN BY:	GJR/DAC DRAWN BY:	JTC CHECKED BY:
DECEMBER 1997 DATE	GRADING JOB NO.	1 / 1 SHEET OF 808