



VICINITY MAP

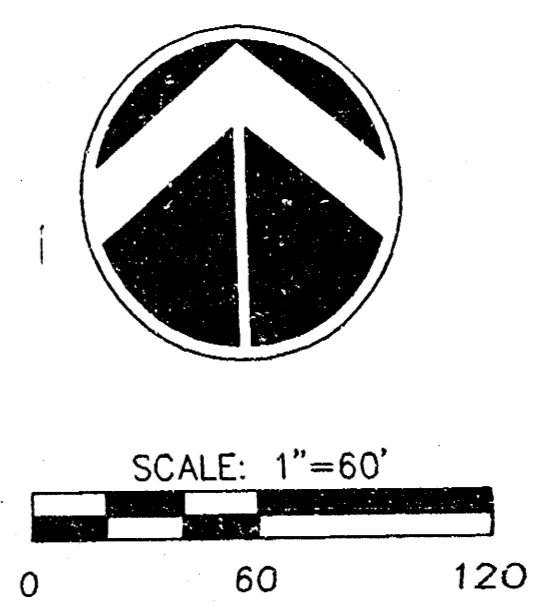


LEGEND

- LP = LIGHT POLE
- GM = GAS METER
- PP = POWER POLE
- BIN = TREE
- TR = TELEPHONE RISER
- IP = IRON PIN
- X = FENCE
- 12" = STUMP
- W.O. = WALK OUT
- P.V.O. = PARTIAL VIEW OUT
- P.W.O. = PARTIAL WALK OUT
- T.V.O. = TERRACED VIEW OUT

MINIMUM PAD ELEVATION LOWEST OPENING		
LOT	BLOCK	ELEVATION (USGS DATUM)
18	1	1369.5
19	1	1369.5
20	1	1369.5
21	1	1370.4
22	1	1372.0
23	1	1372.0
24	1	1373.3
25	1	1373.5
26	1	1373.3
27	1	1372.0
28	1	1370.4
29	1	1369.5
30	1	1369.5
31	1	1369.5

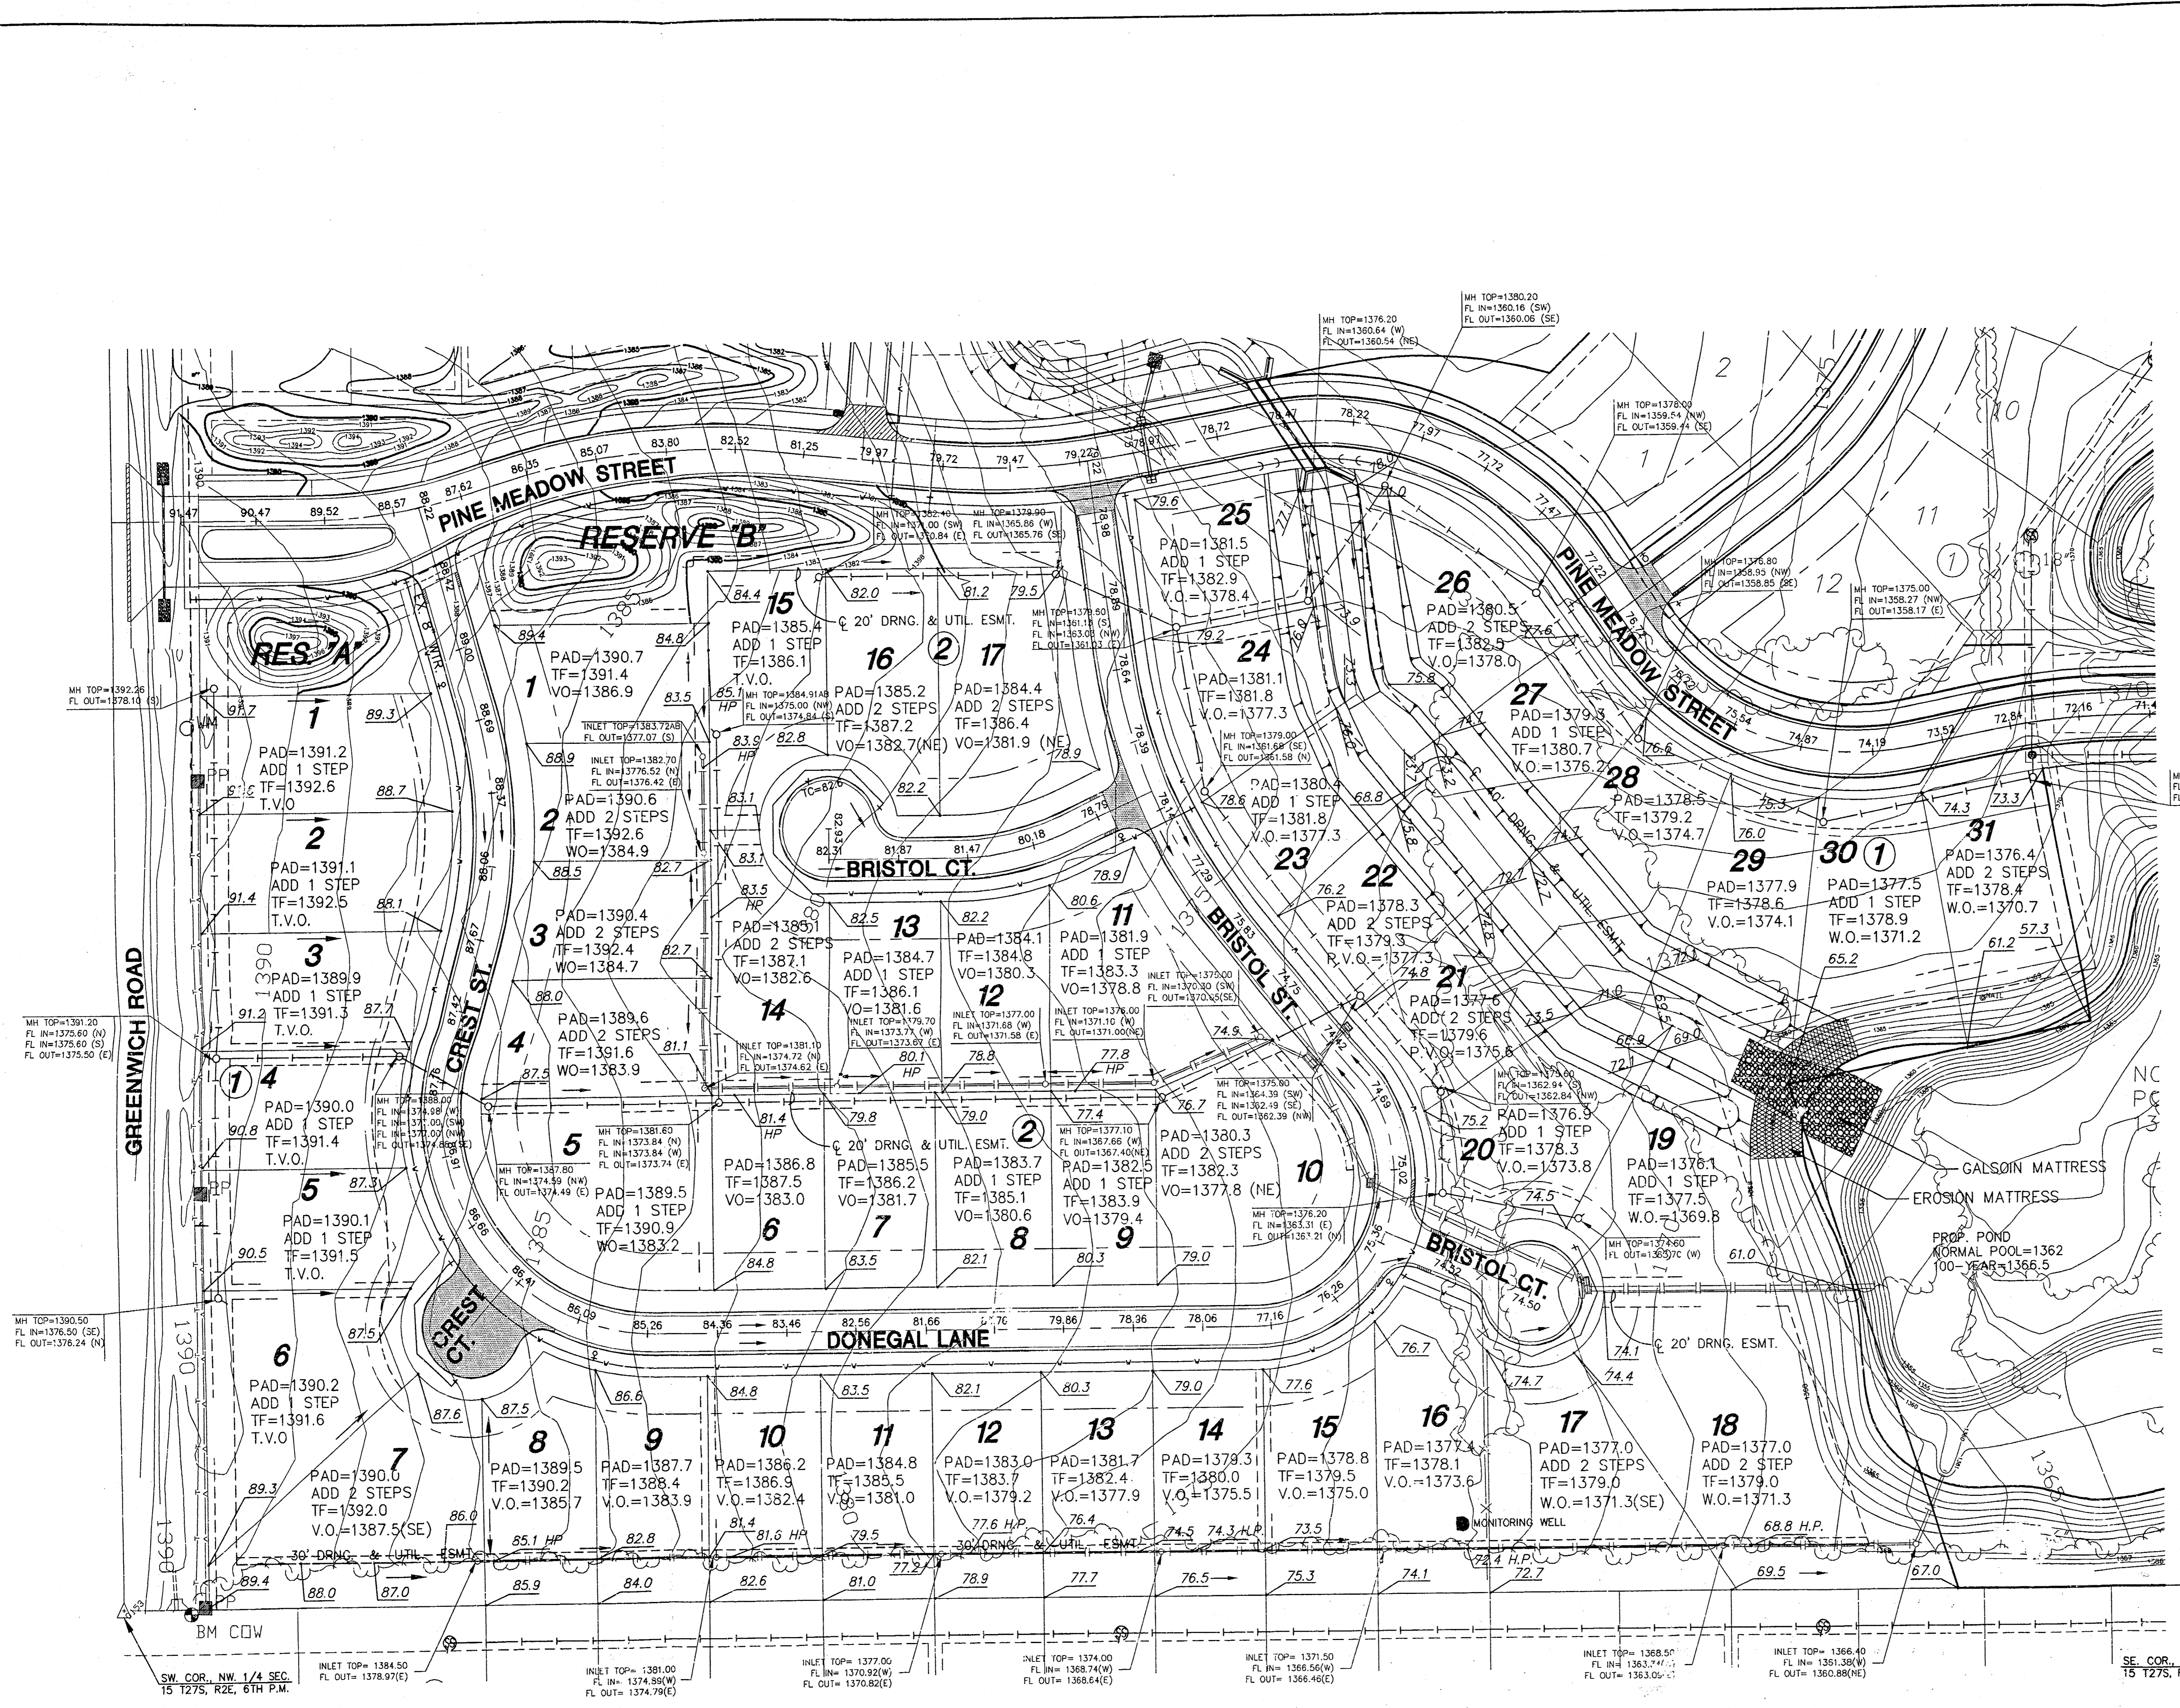

APPROVED  
DRAINAGE PLAN

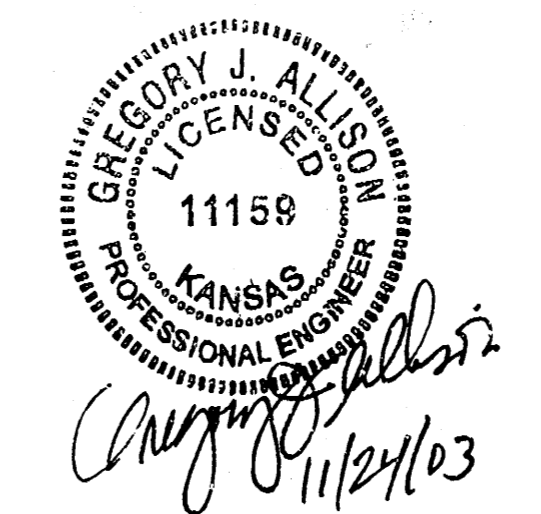

MKEC  
ENGINEERING  
CONSULTANTS  
411 N. WEBB ROAD

PINE MEADOW ADDITION  
PROJECT NAME

FINAL GRADING PLAN  
SHEET TITLE

DESIGN BY: KLA      DRAWN BY: KWS      CHECKED BY: GJA  
NOVEMBER 2003      1077GRD.DWG      1 / 1