


Scale: 1" = 60'
 • = Iron

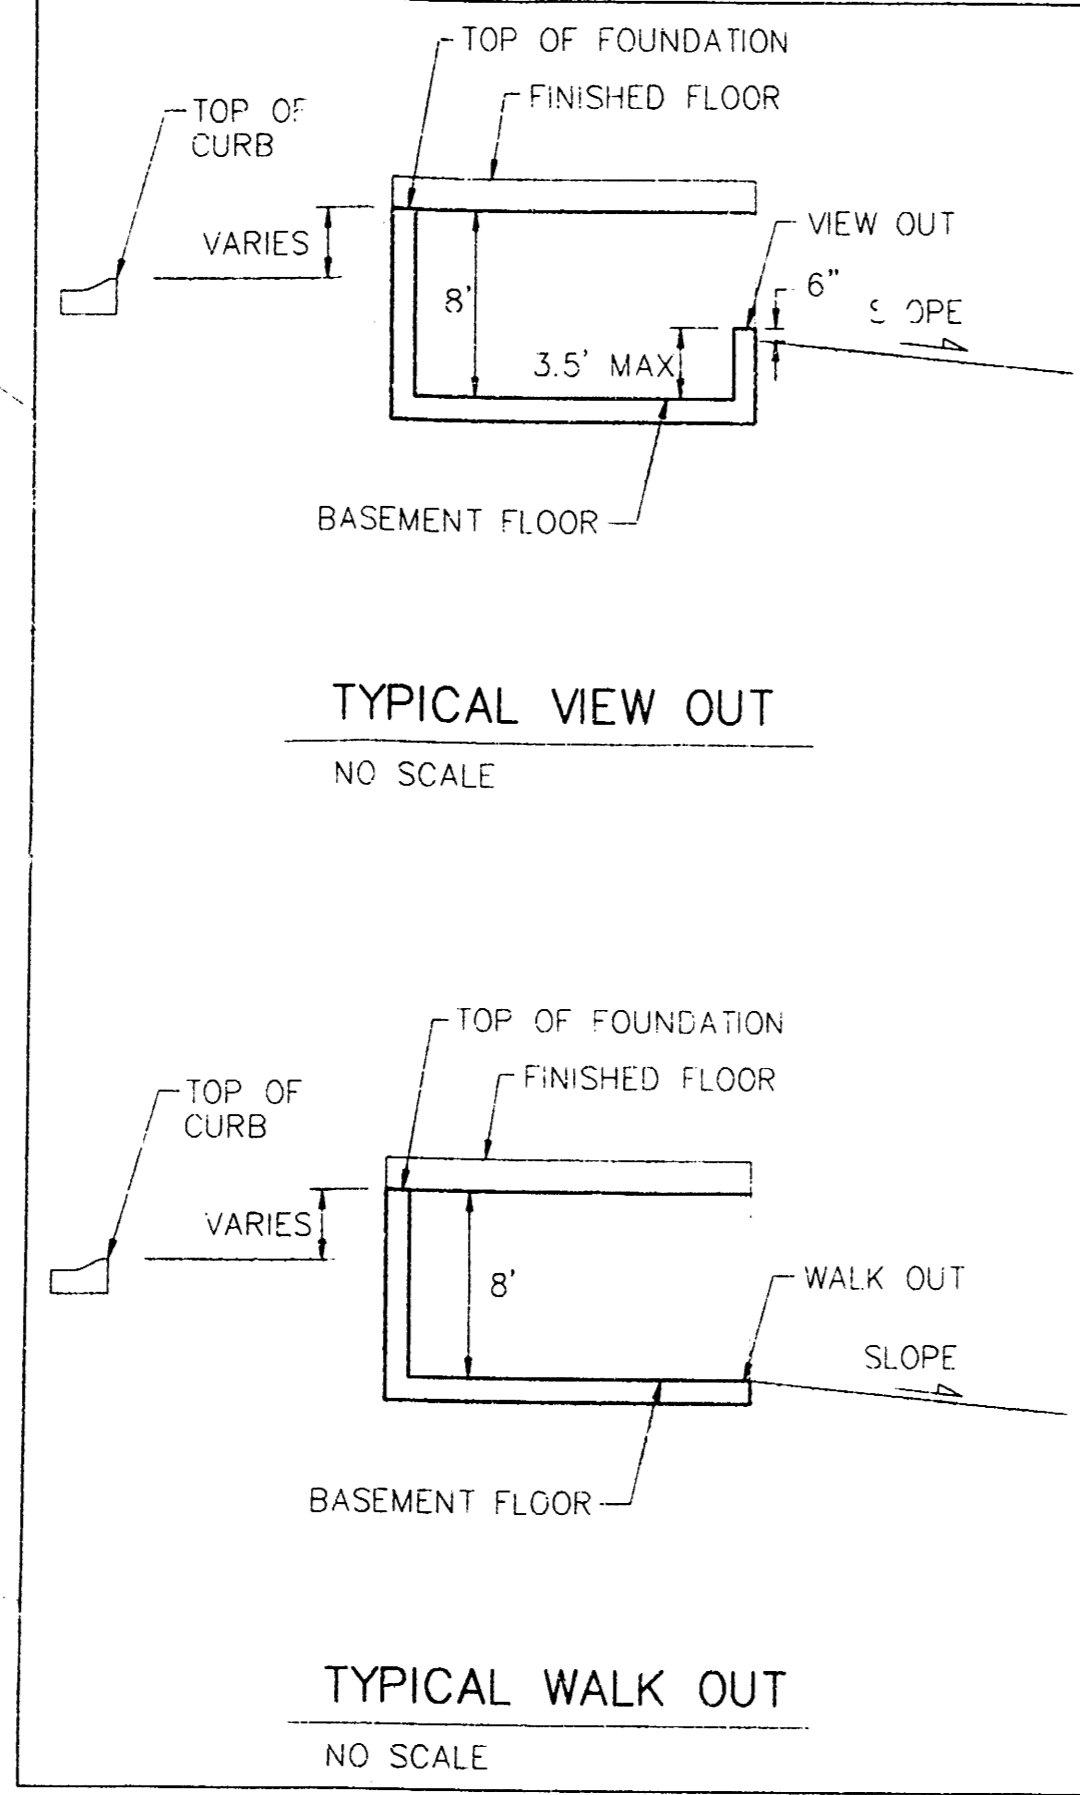

NOTE:
 Proposed top of foundation and garage floor elevations are shown on plans. Contractor to set finish floor elevation.
 All street elevations shown on plans are for top of curb (full height).
 View-out elevations are denoted as XXX.X V.O.
 Walk-out elevations are denoted as XX.X W.O.

MINIMUM BUILDING PAD ELEVATIONS FOR LOWEST OPENING TO THE STRUCTURES

LOT	BLOCK	CITY DATUM	M.S.L.
2-4	1	182.10	1369.50
7-9	1	182.10	1369.50
12-20	1	182.10	1369.50
22-28	1	182.10	1369.50

APPROVED DRAINAGE PLAN

REGENCY LAKES ADDN.

REGENCY LAKES ADDITION GRADING PLAN
 WICHITA, KS

BAUGHMAN COMPANY P. A.
 ENGINEERING, SURVEYING, & PLANNING
 1116-282-7221 310 ELLIS WICHITA, KANSAS 67201

PROJECT NUMBER: _____ SHEET: **1** OF **2**

DESIGN: HP	DRAWN: RHM	APPROVED: _____	DATE: 4-21-07	SCALE: NOTED
------------	------------	-----------------	---------------	--------------