



SCALE 1" = 60'
 IRON = ●

Bench Marks
 CITY OF WICHITA DISC @ MAIZE ROAD
 AND MAY STREET 31.5' S. AND 38.0' E.
 OF THE CENTERLINE OF BOTH.
 ELEV. = 1325.07 M.S.L.


**APPROVED
 DRAINAGE PLAN**

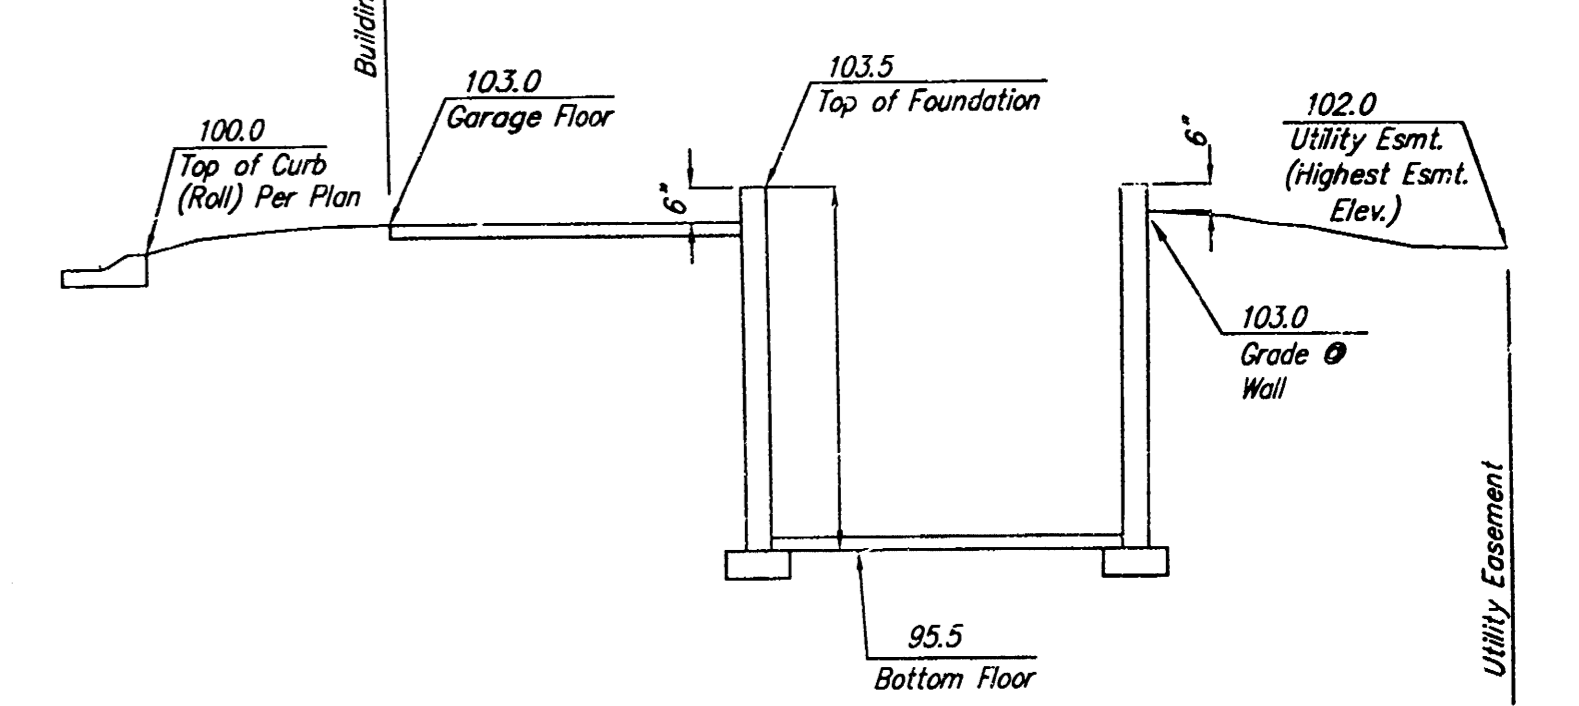

Section Through Typical Lot

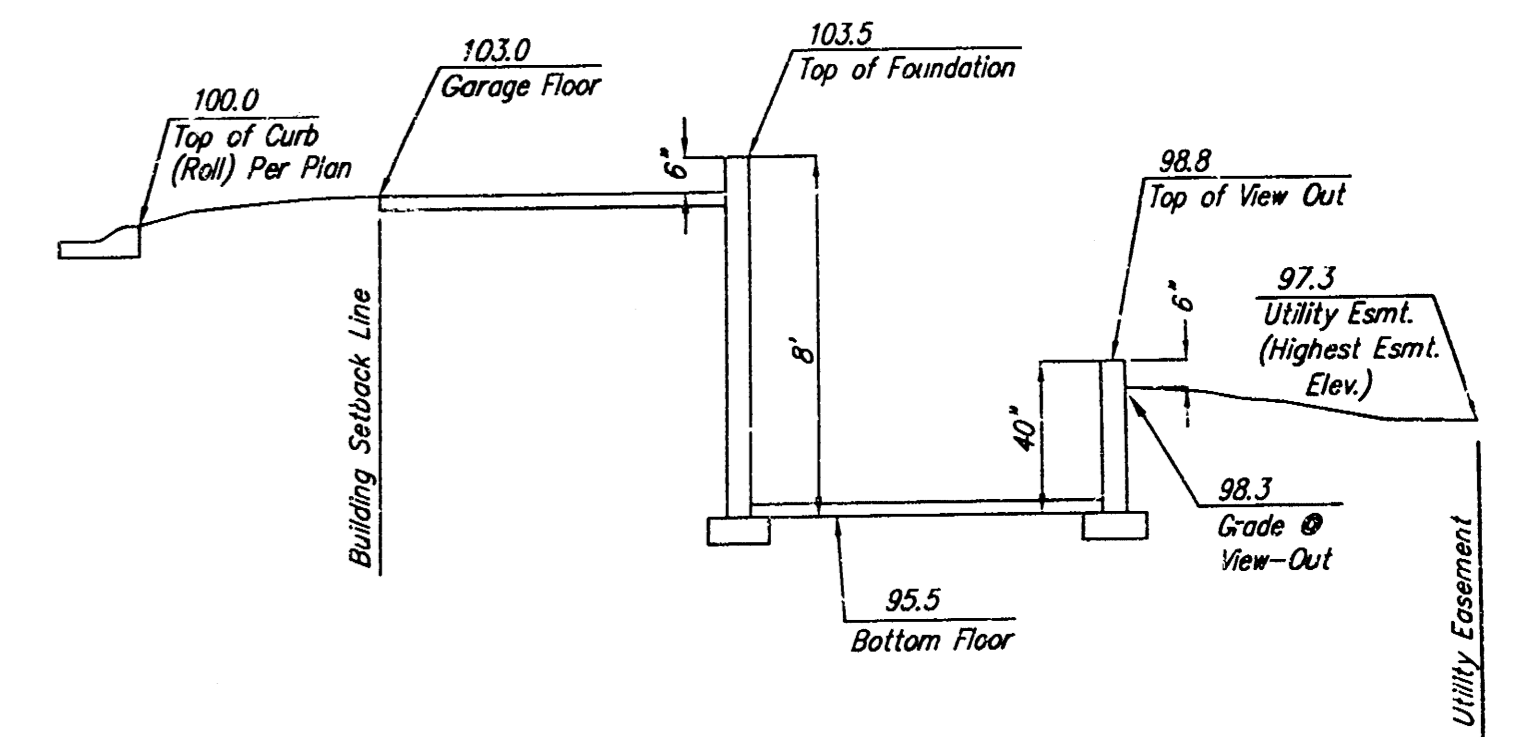


Section Through Typical View-Out Lot

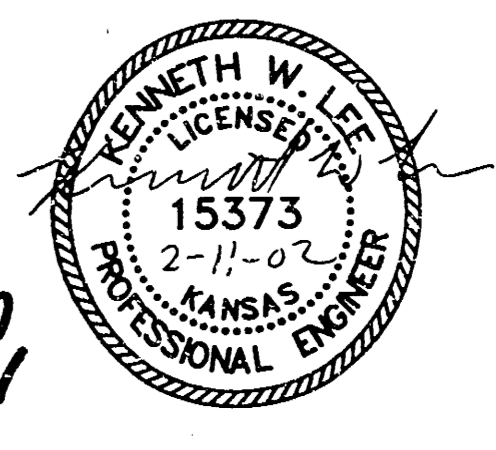

NOTE: ADD 1300 TO ELEVATIONS
 INDICATED ON THIS PLAN.

Feb. 11, 2002

**SHELLY'S ORCHARD ADDITION
 LOT GRADING PLAN
 WICHITA, KANSAS**

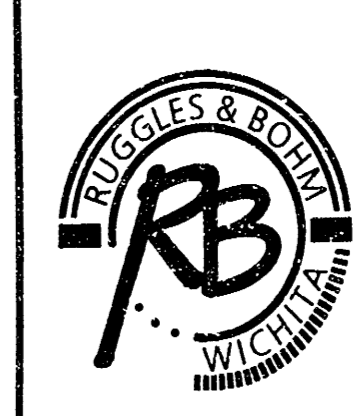

Ruggles & Bohm, P.A.
 Engineering, Surveying, Land Planning
 924 North Main
 Wichita, Kansas 67203
 www.rbkansas.com
 (316) 264-8008
 (316) 264-4621 fax
 E-mail: info@rbkansas.com

DESIGN	CMB	SHEET	1
DRAWN	KWL/EG	OF	1
REVIEW			
UTILITY			
DRAWING FILE	PROJECT NUMBER	DATE	Dec. 6, 2001
Base {Grading Plan}			