



SCALE: 1" = 30'

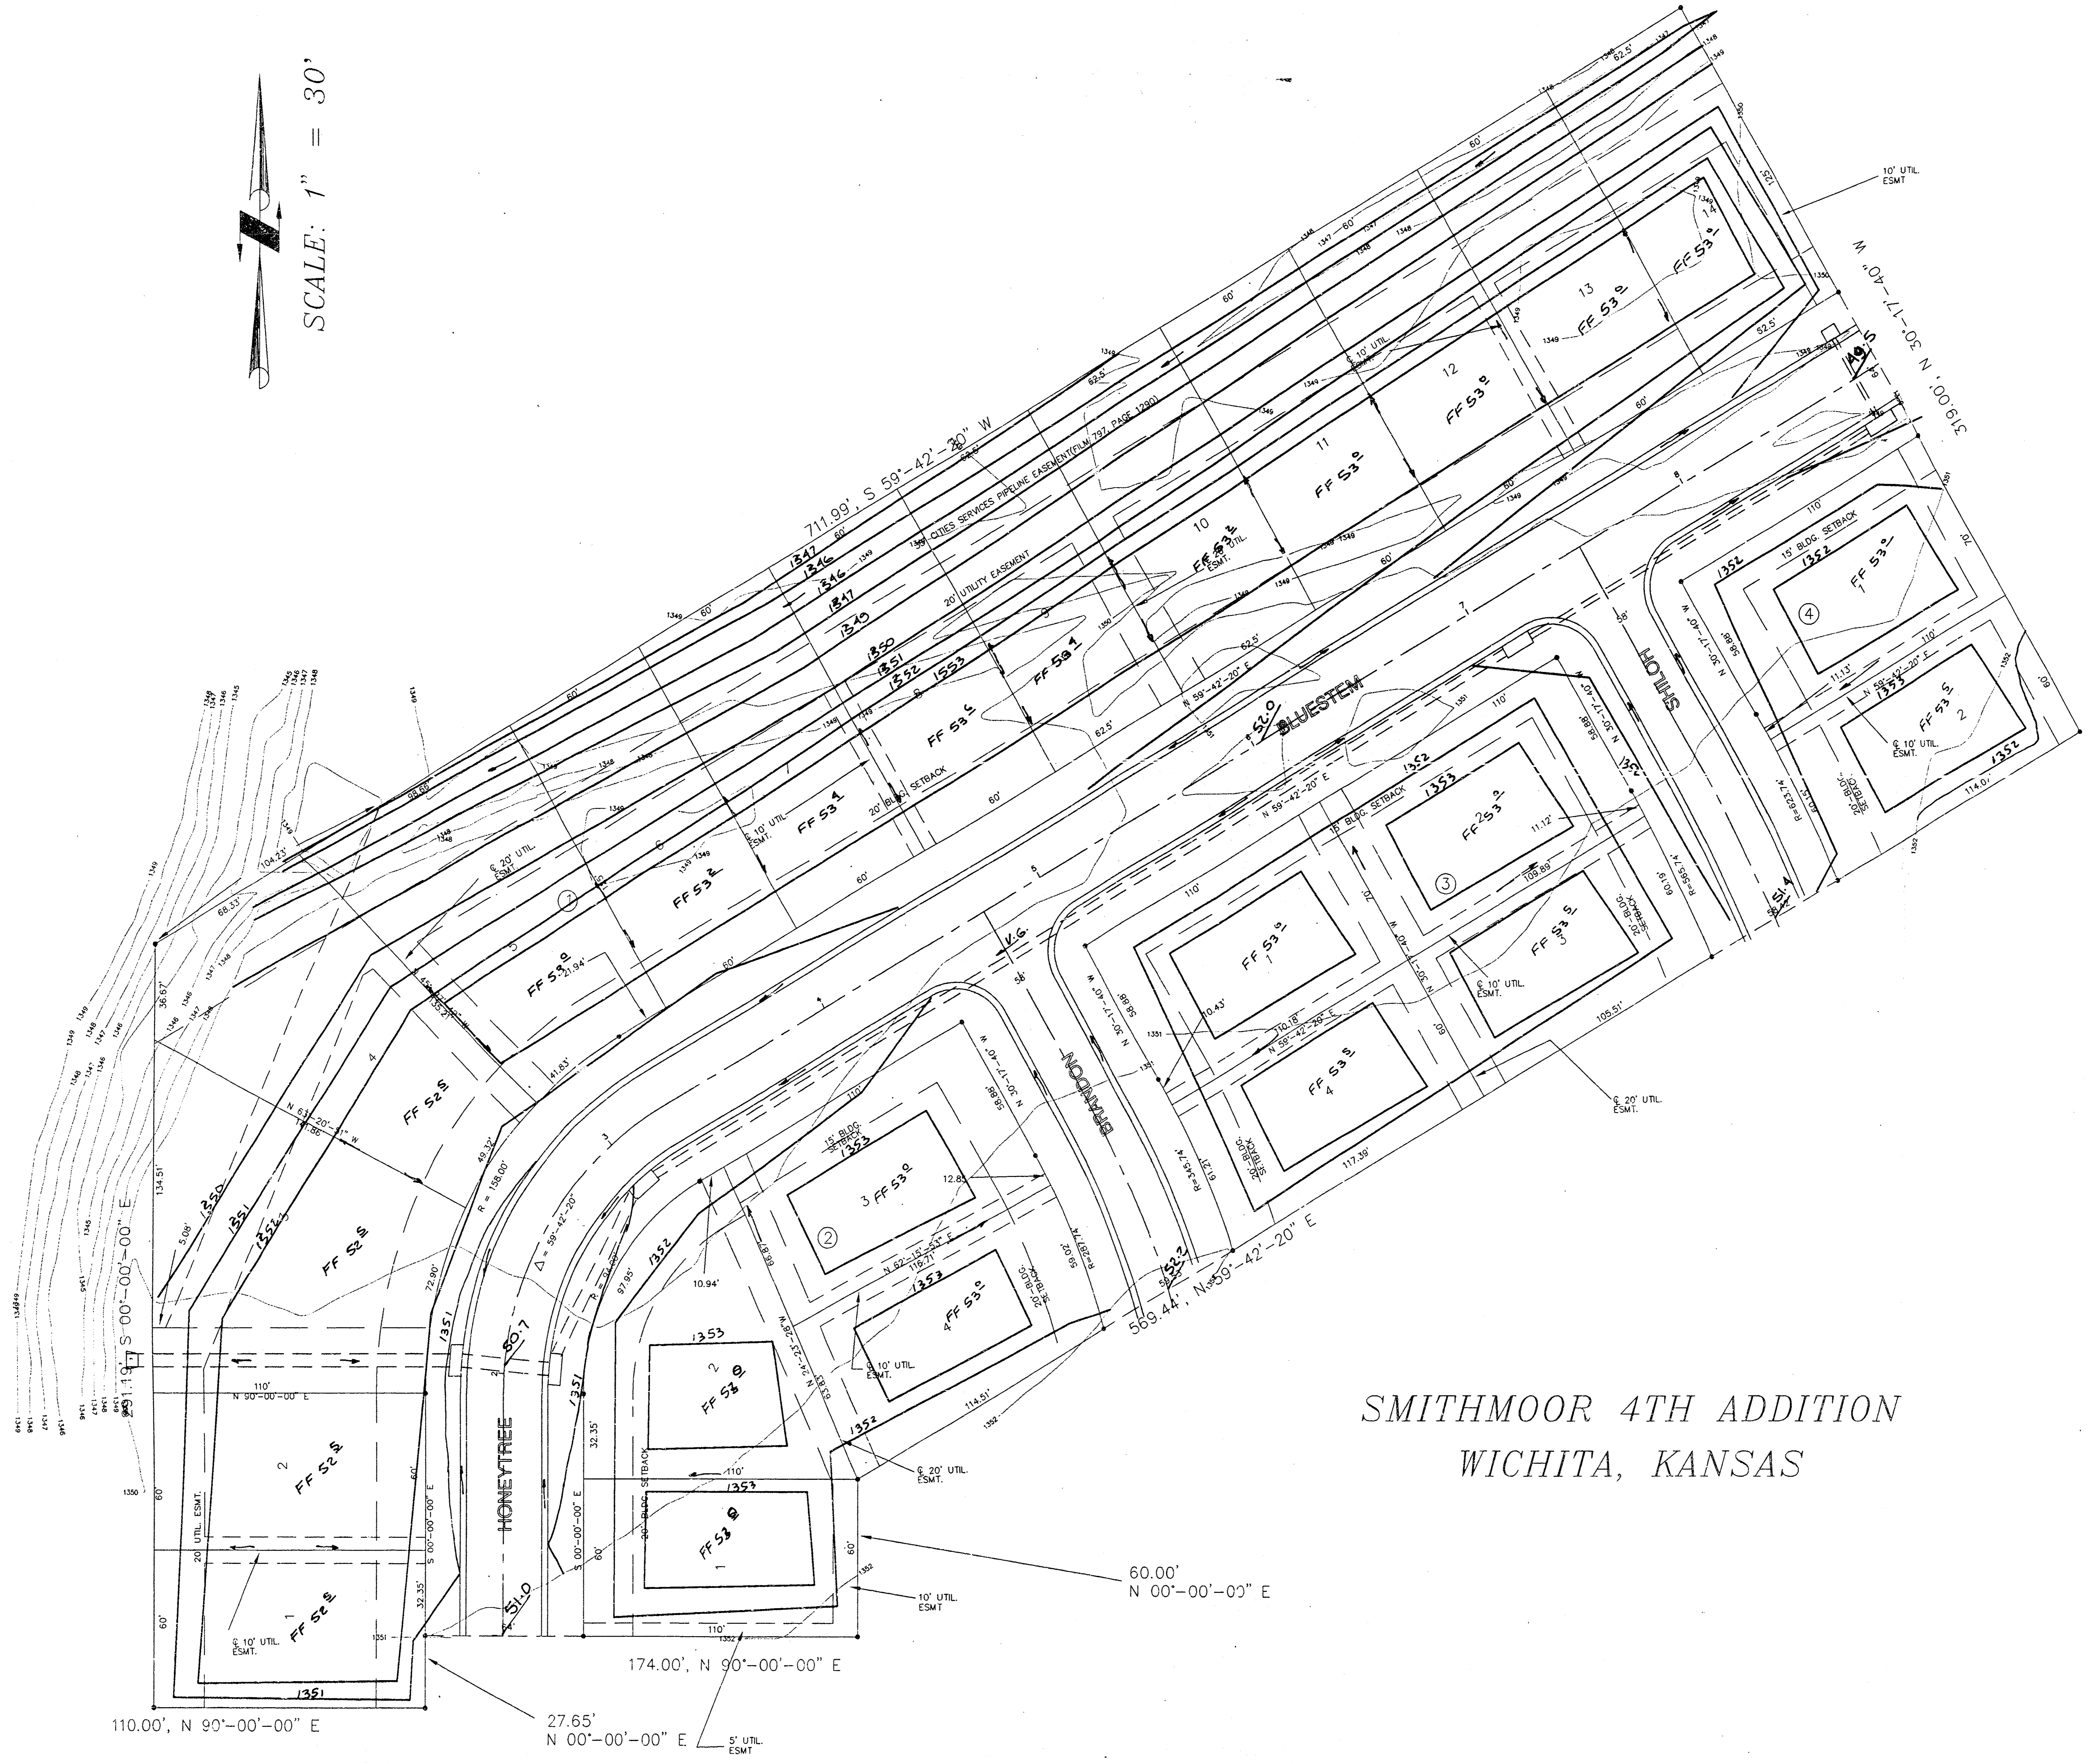

SMITHMOOR 4TH ADDITION  
WICHITA, KANSAS

APPROVED  
DRAINAGE PLAN

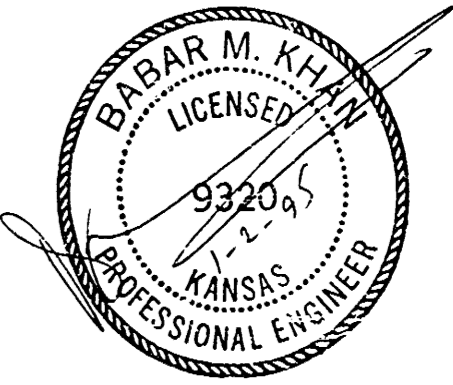

BENCH MARK: TOP OF PROPERTY IRON @  
N.W. COR., LOT 6, BLK C, SMITHMOOR 3RD  
ADDITION.  
ELEV. = 1350.53

SMITHMOOR 4th ADDN LOT GRADING PLAN		
SCALE:	APPROVED:	DRAWN BY:
DATE:	CHECKED:	SHEET NO.:
PROJECT NO.:	94-33 (MUNICIPAL)	
MUNICIPAL ENGINEERS 254-LAURA, SUITE 201 WICHITA, KANSAS 67211 316-262-3842 ON PLAT CARD 16 MAY 1994		