


SCALE : 1" = 50'

LEGEND

- 1362.0 FINISHED GROUND ELEVATION (BOTTOM OF FINISHED FLOOR)
- 1360.0 SPOT ELEV. (FINISHED)
- 10 VIEW OUT ELEV.

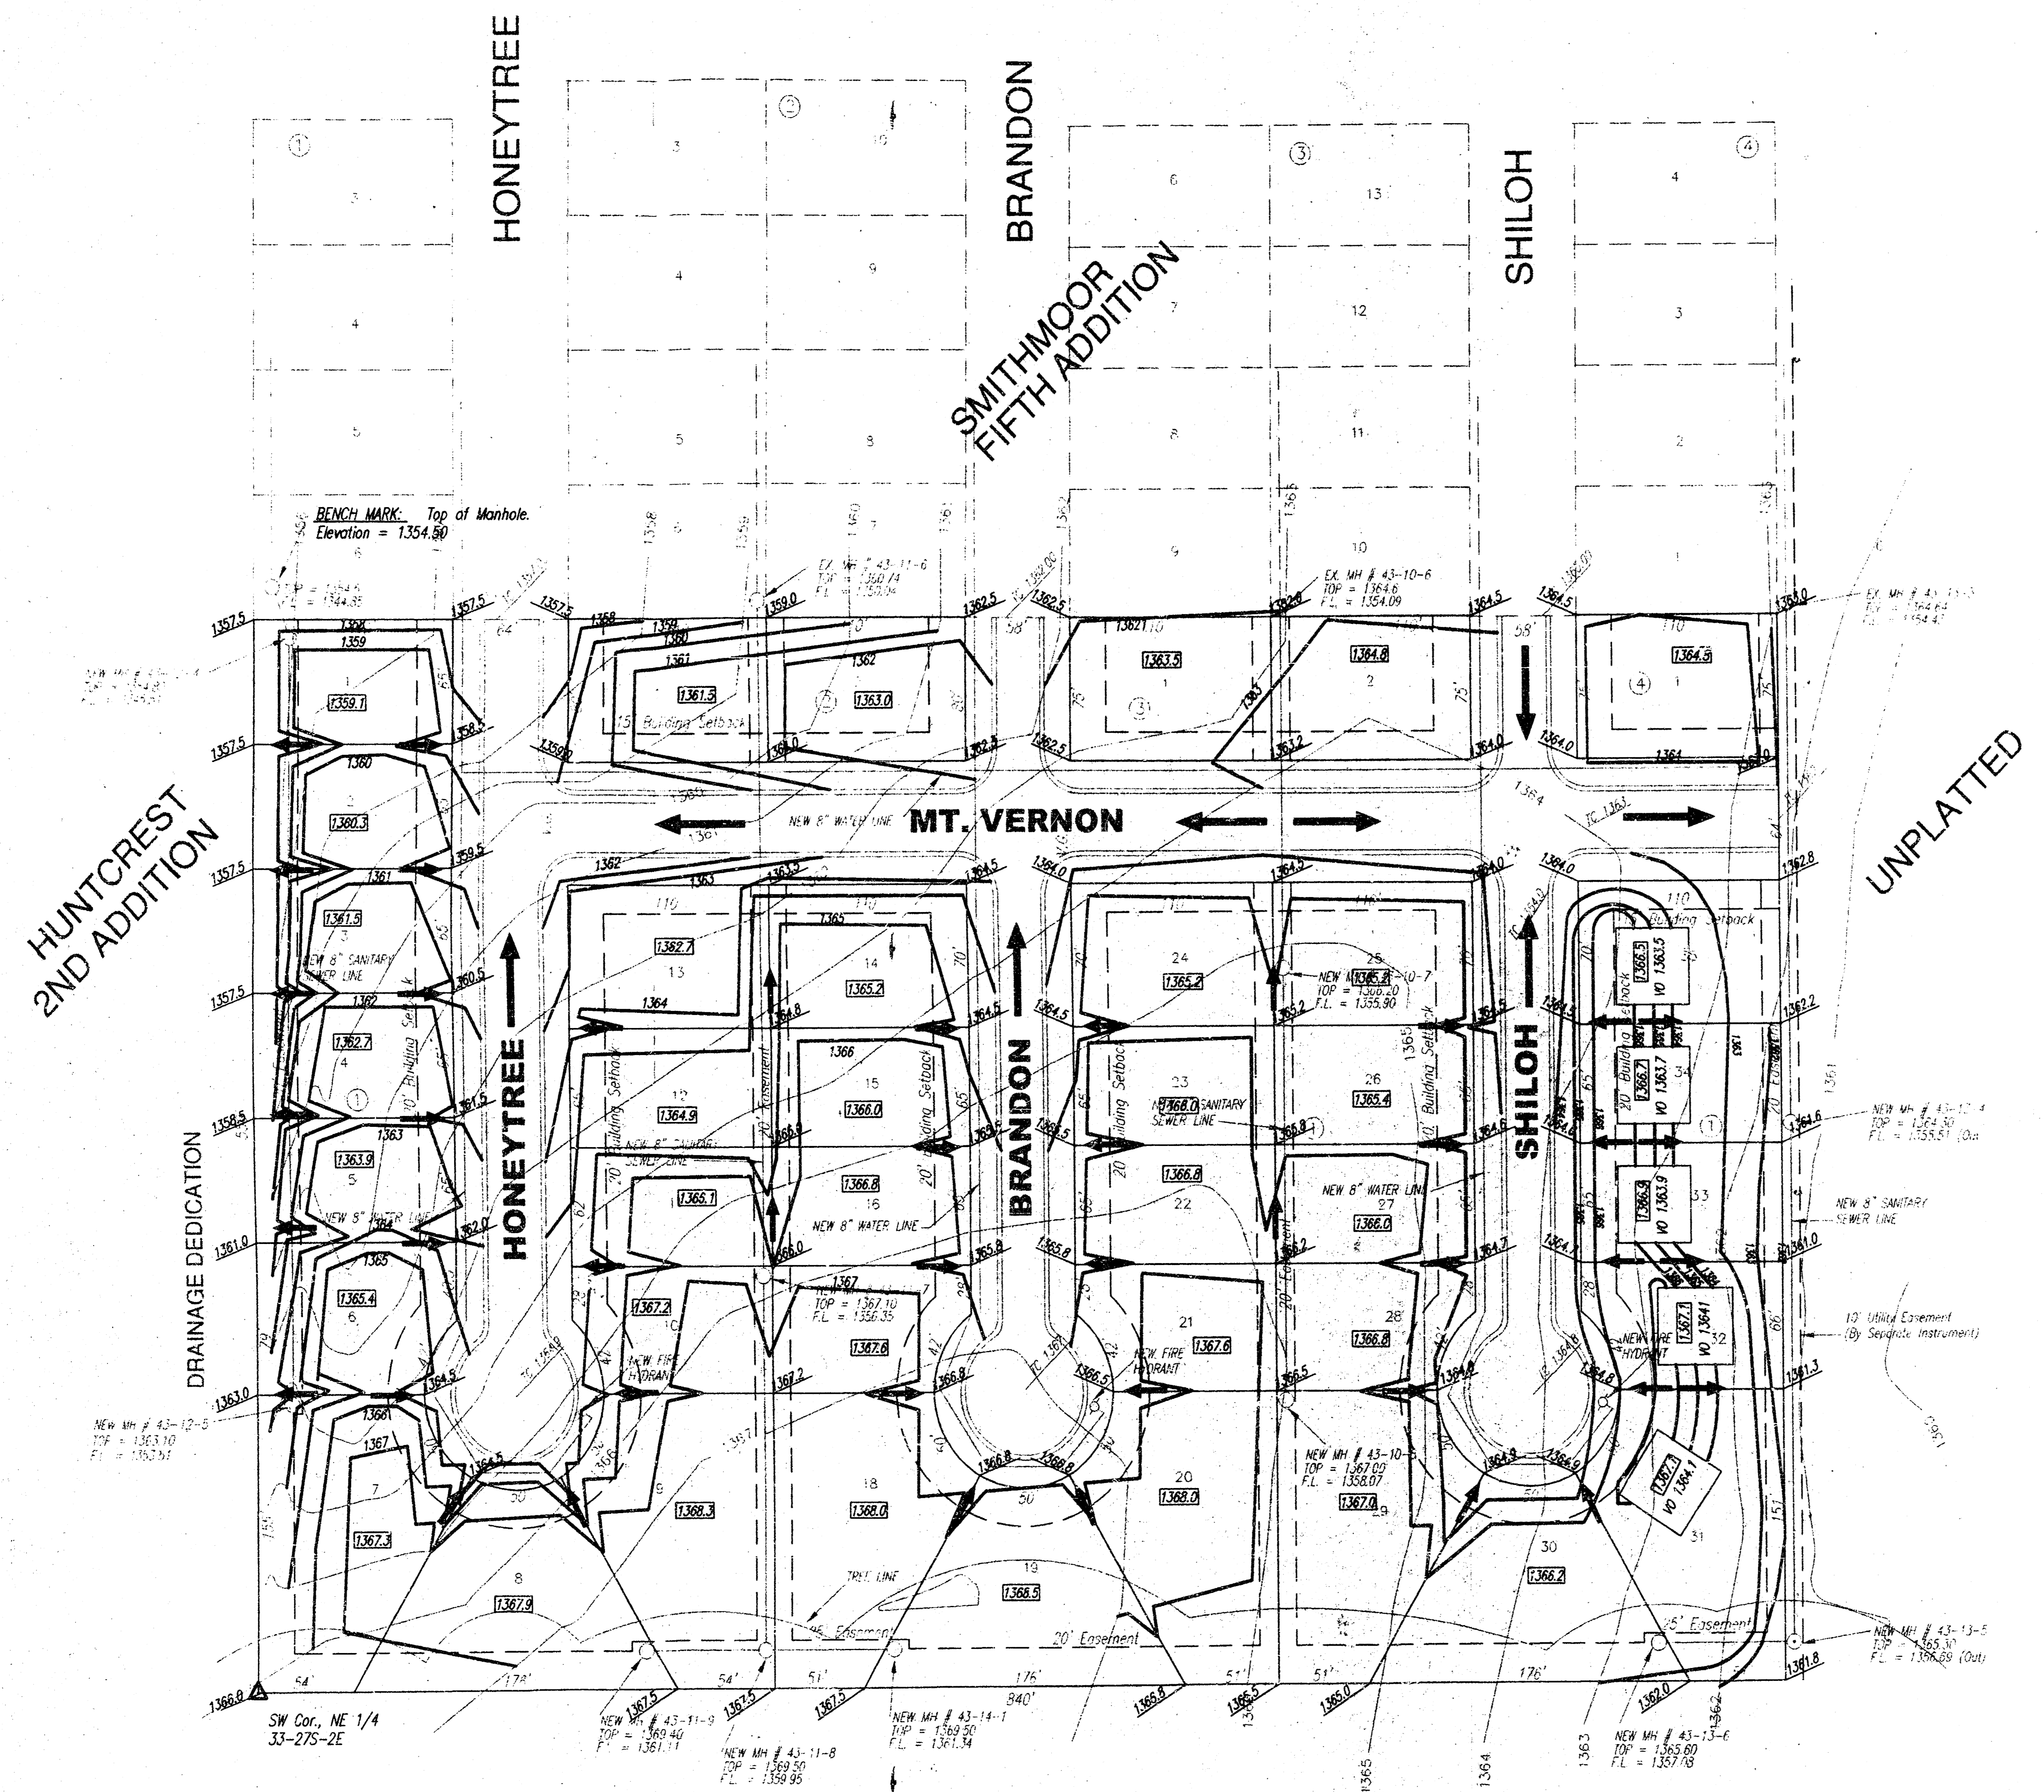

**APPROVED
DRAINAGE PLAN**

**LOT GRADING PLAN
SMITHMOOR SEVENTH ADDITION
TO
WICHITA, SEDGWICK COUNTY, KANSAS**



Smithmoor 7th ADDN

ME MUNICIPAL ENGINEERS, P.A.
254-LAURA, SUITE 201
WICHITA, KANSAS 67211
316-282-3842