



**APPROVED  
DRAINAGE PLAN**

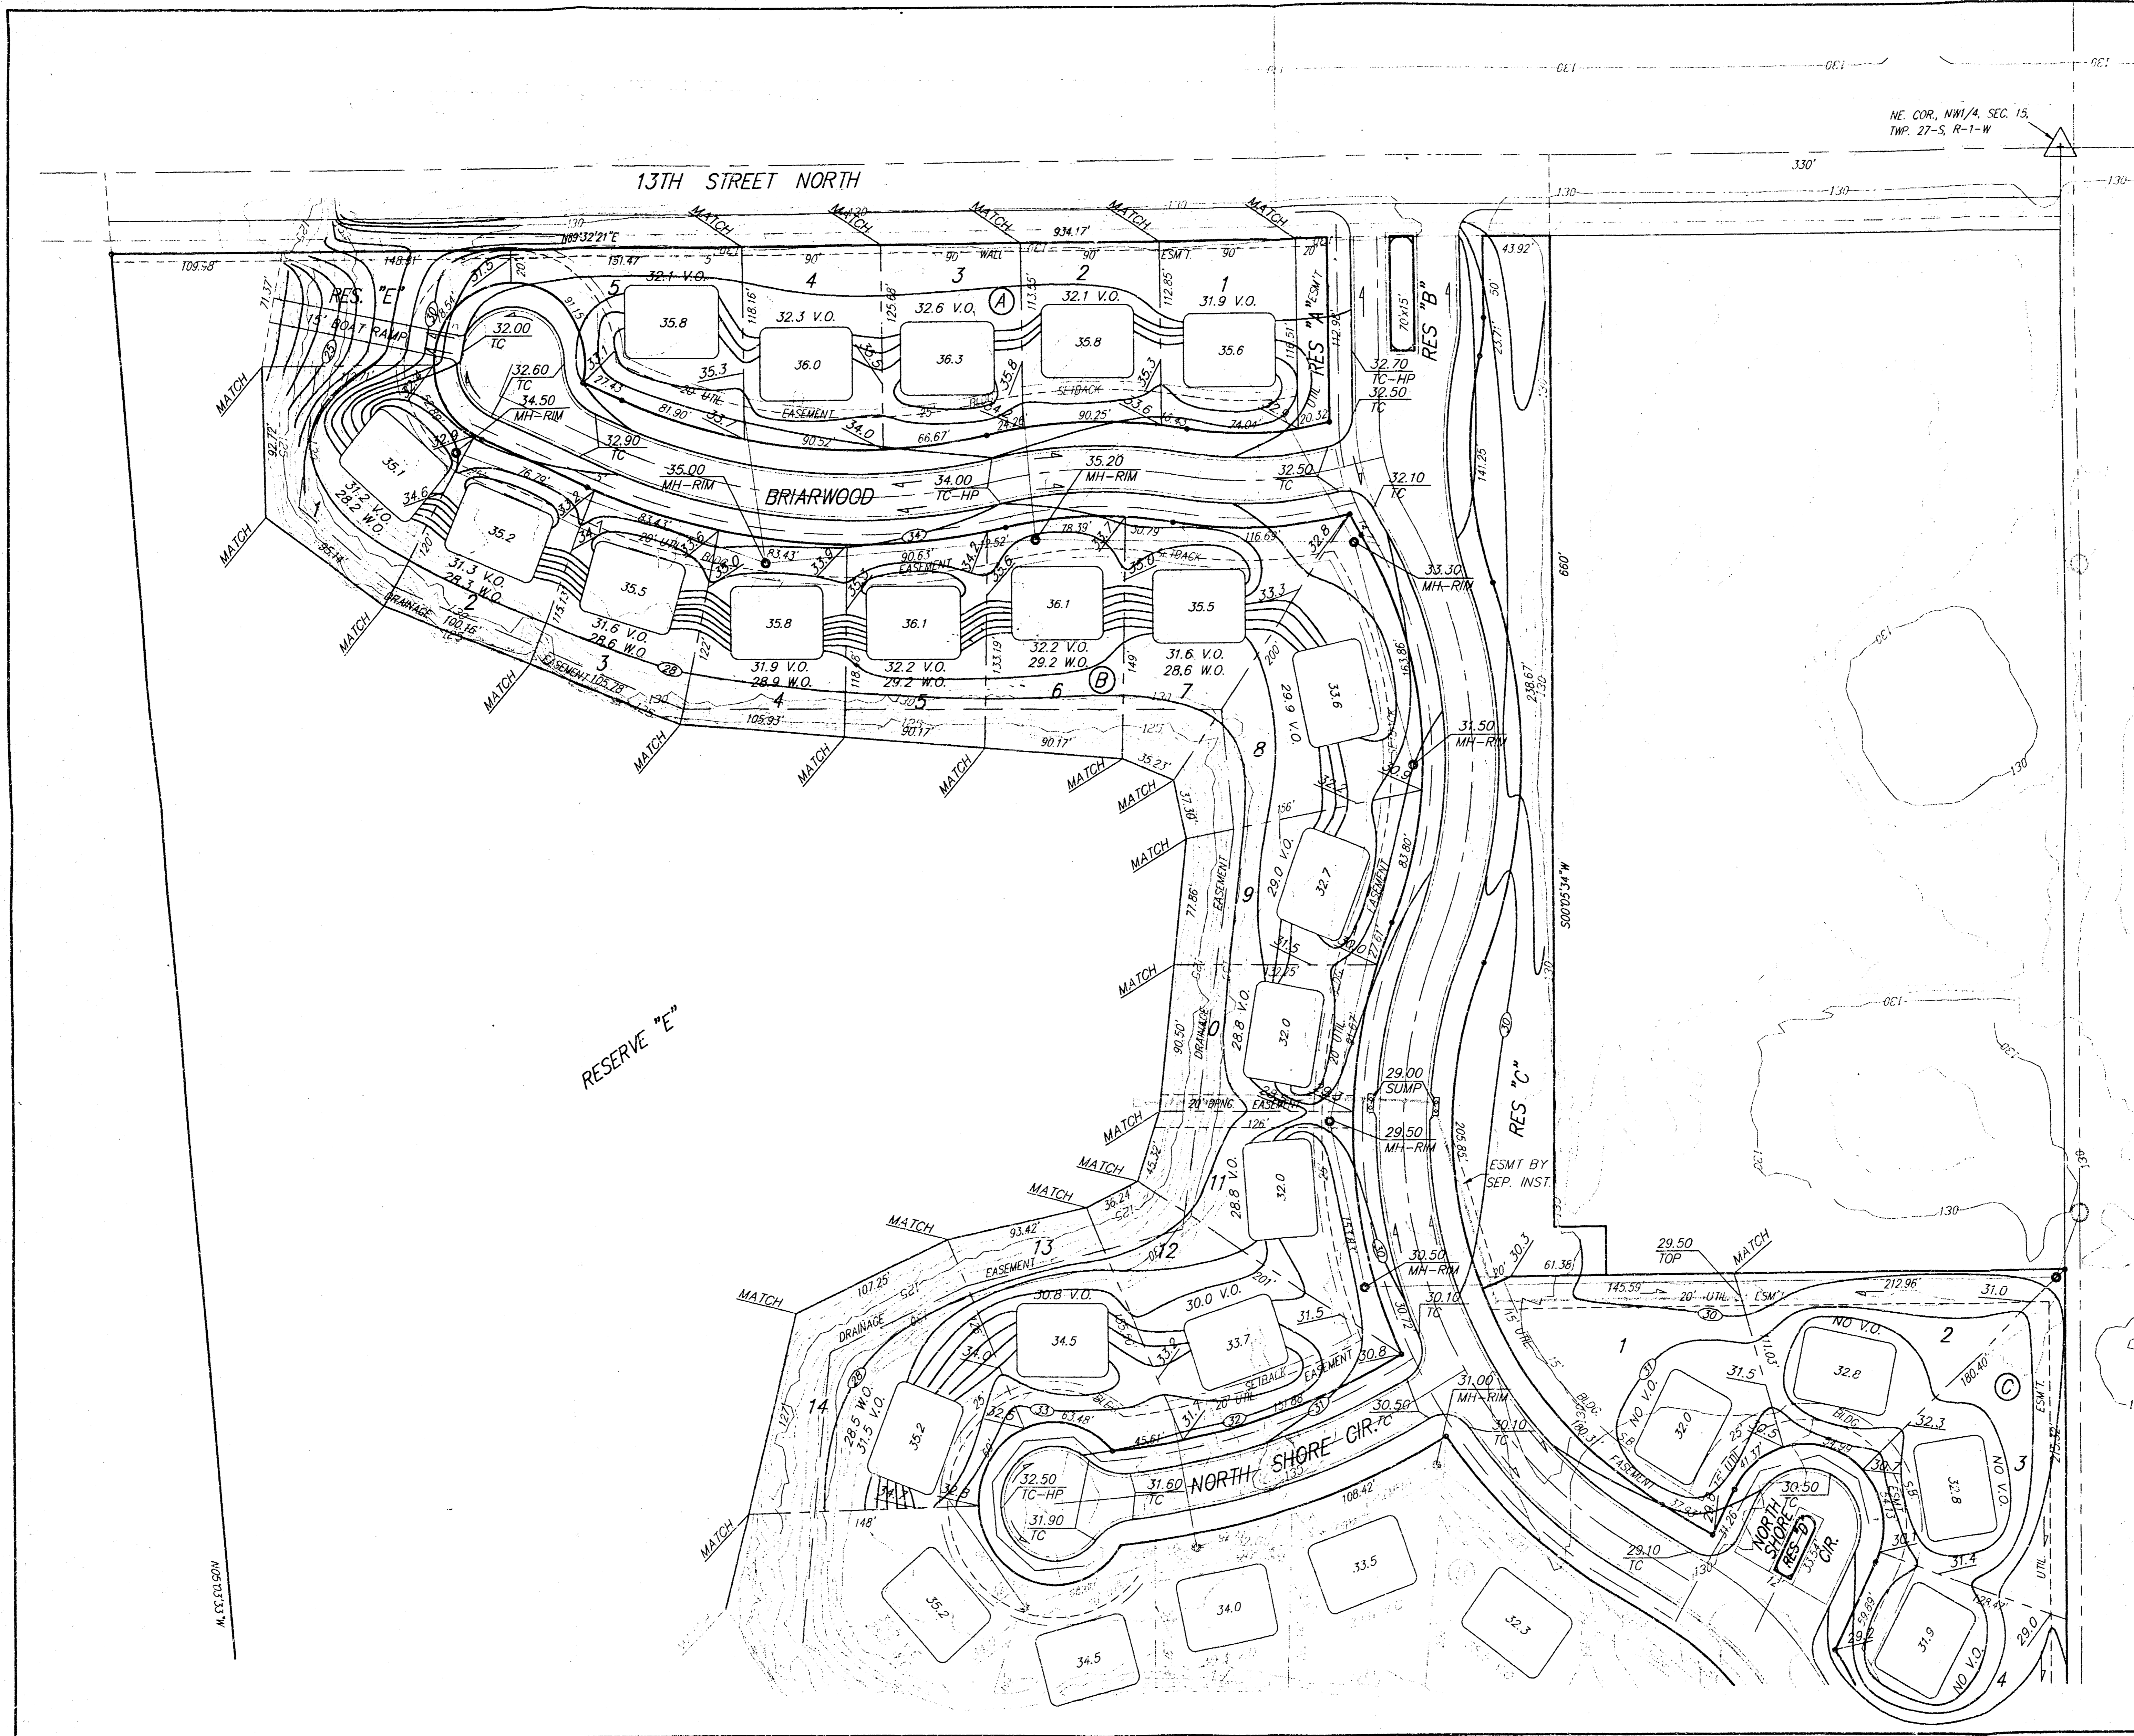

NE COR., NW1/4, SEC. 15,  
TWP. 27-S, R-1-W

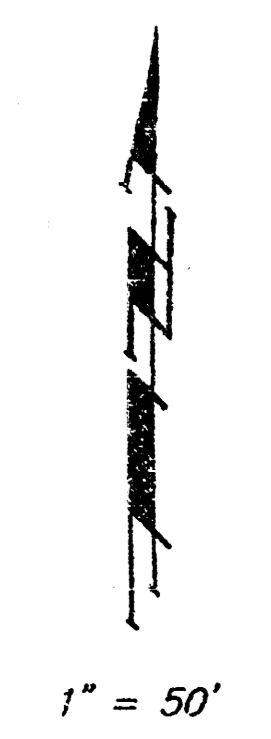

**NOTE:**  
Proposed minimum garage floor elevations are shown on plans. Contractor to set finish floor elevation.  
All street elevations shown on plans are for top of curb (full height).


MINIMUM BUILDING PAD ELEVATIONS FOR LOWEST OPENING TO THE STRUCTURES			
LOT	BLOCK	(CITY DATUM) ELEV.	M.S.L.
1-62	B	127.9	1315.3

**SPINNAKER COVES-HOSKINSON ADDITION  
LOT GRADING PLAN**

**BAUGHMAN COMPANY P.A.**  
ENGINEERING, SURVEYING, & PLANNING  
316 252-2271 • 315 ELLIS • WICHITA, KANSAS 67211

DESIGN	DRAWN	APPROVED	DATE	SCALE	SHEET
	RAM		7-25-95	1"=50'	1 OF 3

PROJECT NUMBER: 95-07-4074

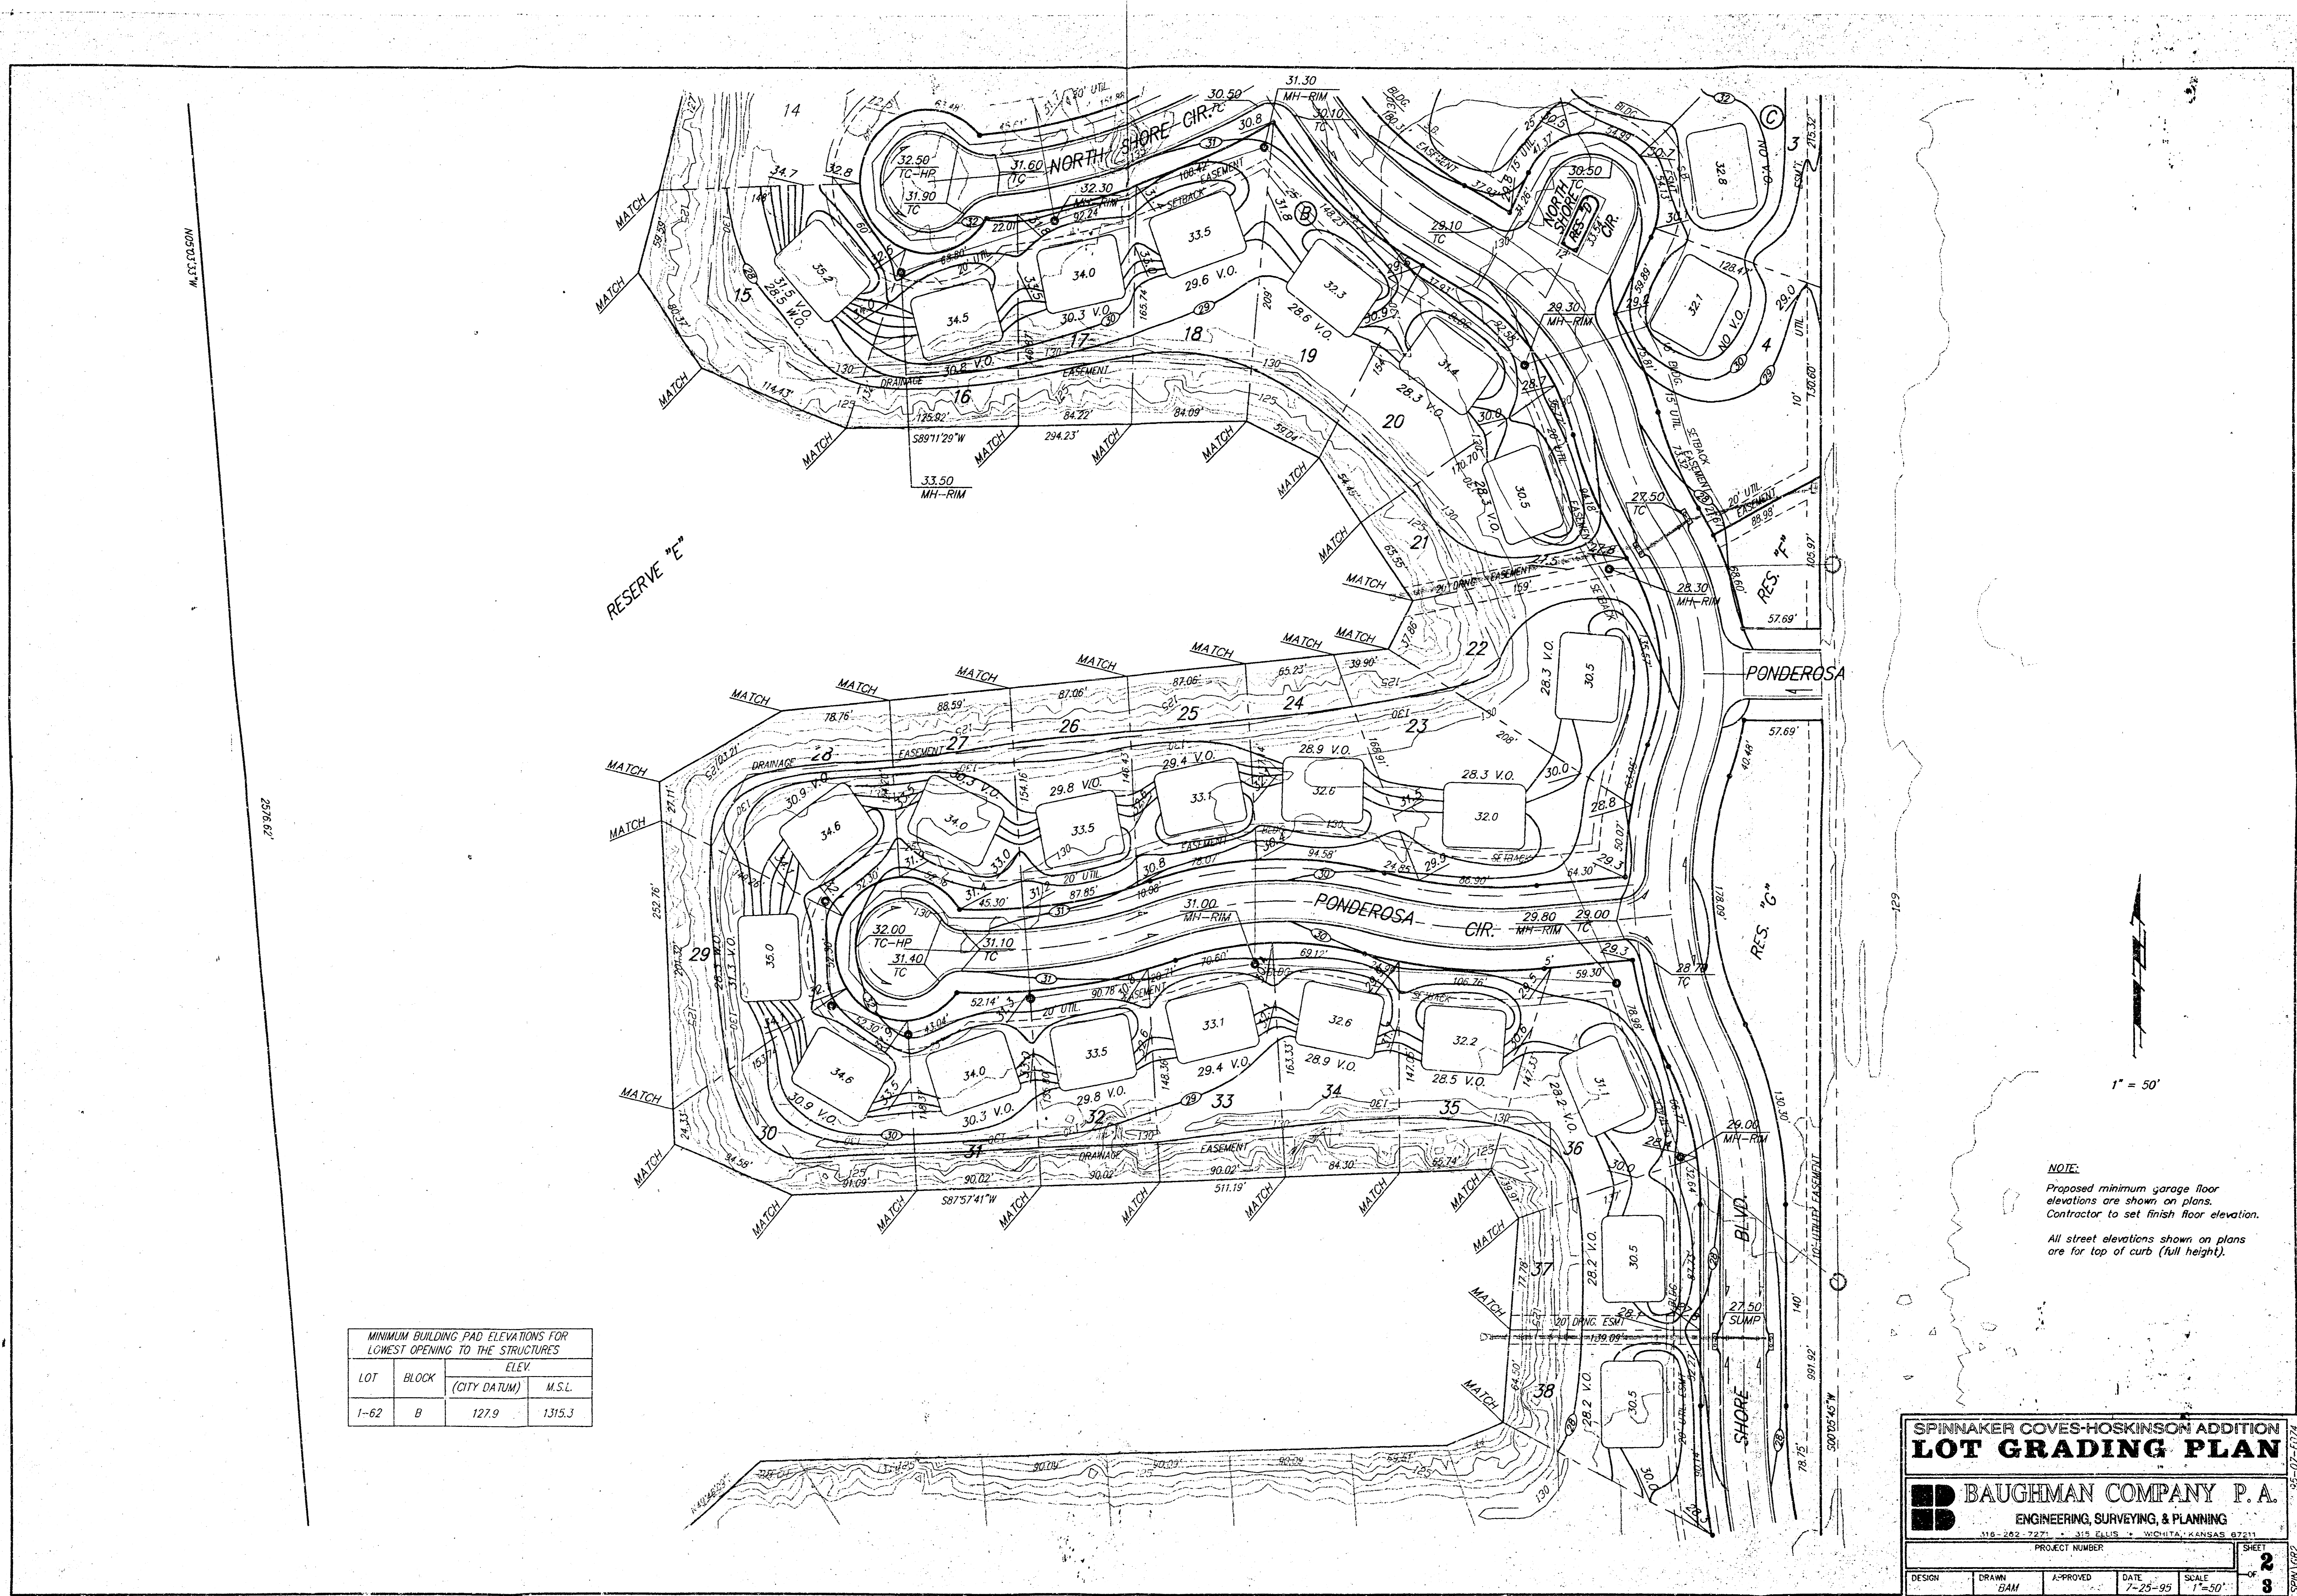

MINIMUM BUILDING PAD ELEVATIONS FOR LOWEST OPENING TO THE STRUCTURES

LOT	BLOCK	ELEV.	
		(CITY DATUM)	M.S.L.
1-62	B	127.9	1315.3

**NOTE:**  
 Proposed minimum garage floor elevations are shown on plans.  
 Contractor to set finish floor elevation.  
 All street elevations shown on plans are for top of curb (full height).

**SPINNAKER COVES-HOSKINSON ADDITION**  
**LOT GRADING PLAN**


**BAUGHMAN COMPANY P. A.**  
 ENGINEERING, SURVEYING, & PLANNING  
 315-262-7271 • 315 ELLIS • WICHITA, KANSAS 67211

PROJECT NUMBER: \_\_\_\_\_

DESIGN: \_\_\_\_\_ DRAWN: DAM A-PROVED: \_\_\_\_\_ DATE: 7-25-95 SCALE: 1"=50'


SHEET **2** OF **3**

SPIN GR2

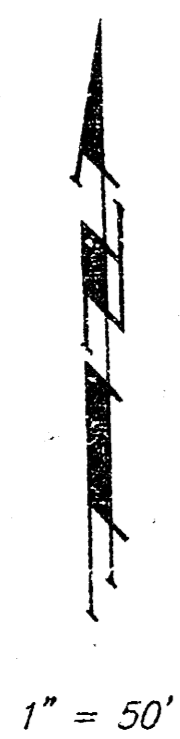

**NOTE:**  
 Proposed minimum garage floor elevations are shown on plans. Contractor to set finish floor elevation.  
 All street elevations shown on plans are for top of curb (full height).

MINIMUM BUILDING PAD ELEVATIONS FOR LOWEST OPENING TO THE STRUCTURES			
LOT	BLOCK	ELEV.	
		(CITY DATUM)	M.S.L.
1-62	B	127.9	1315.3

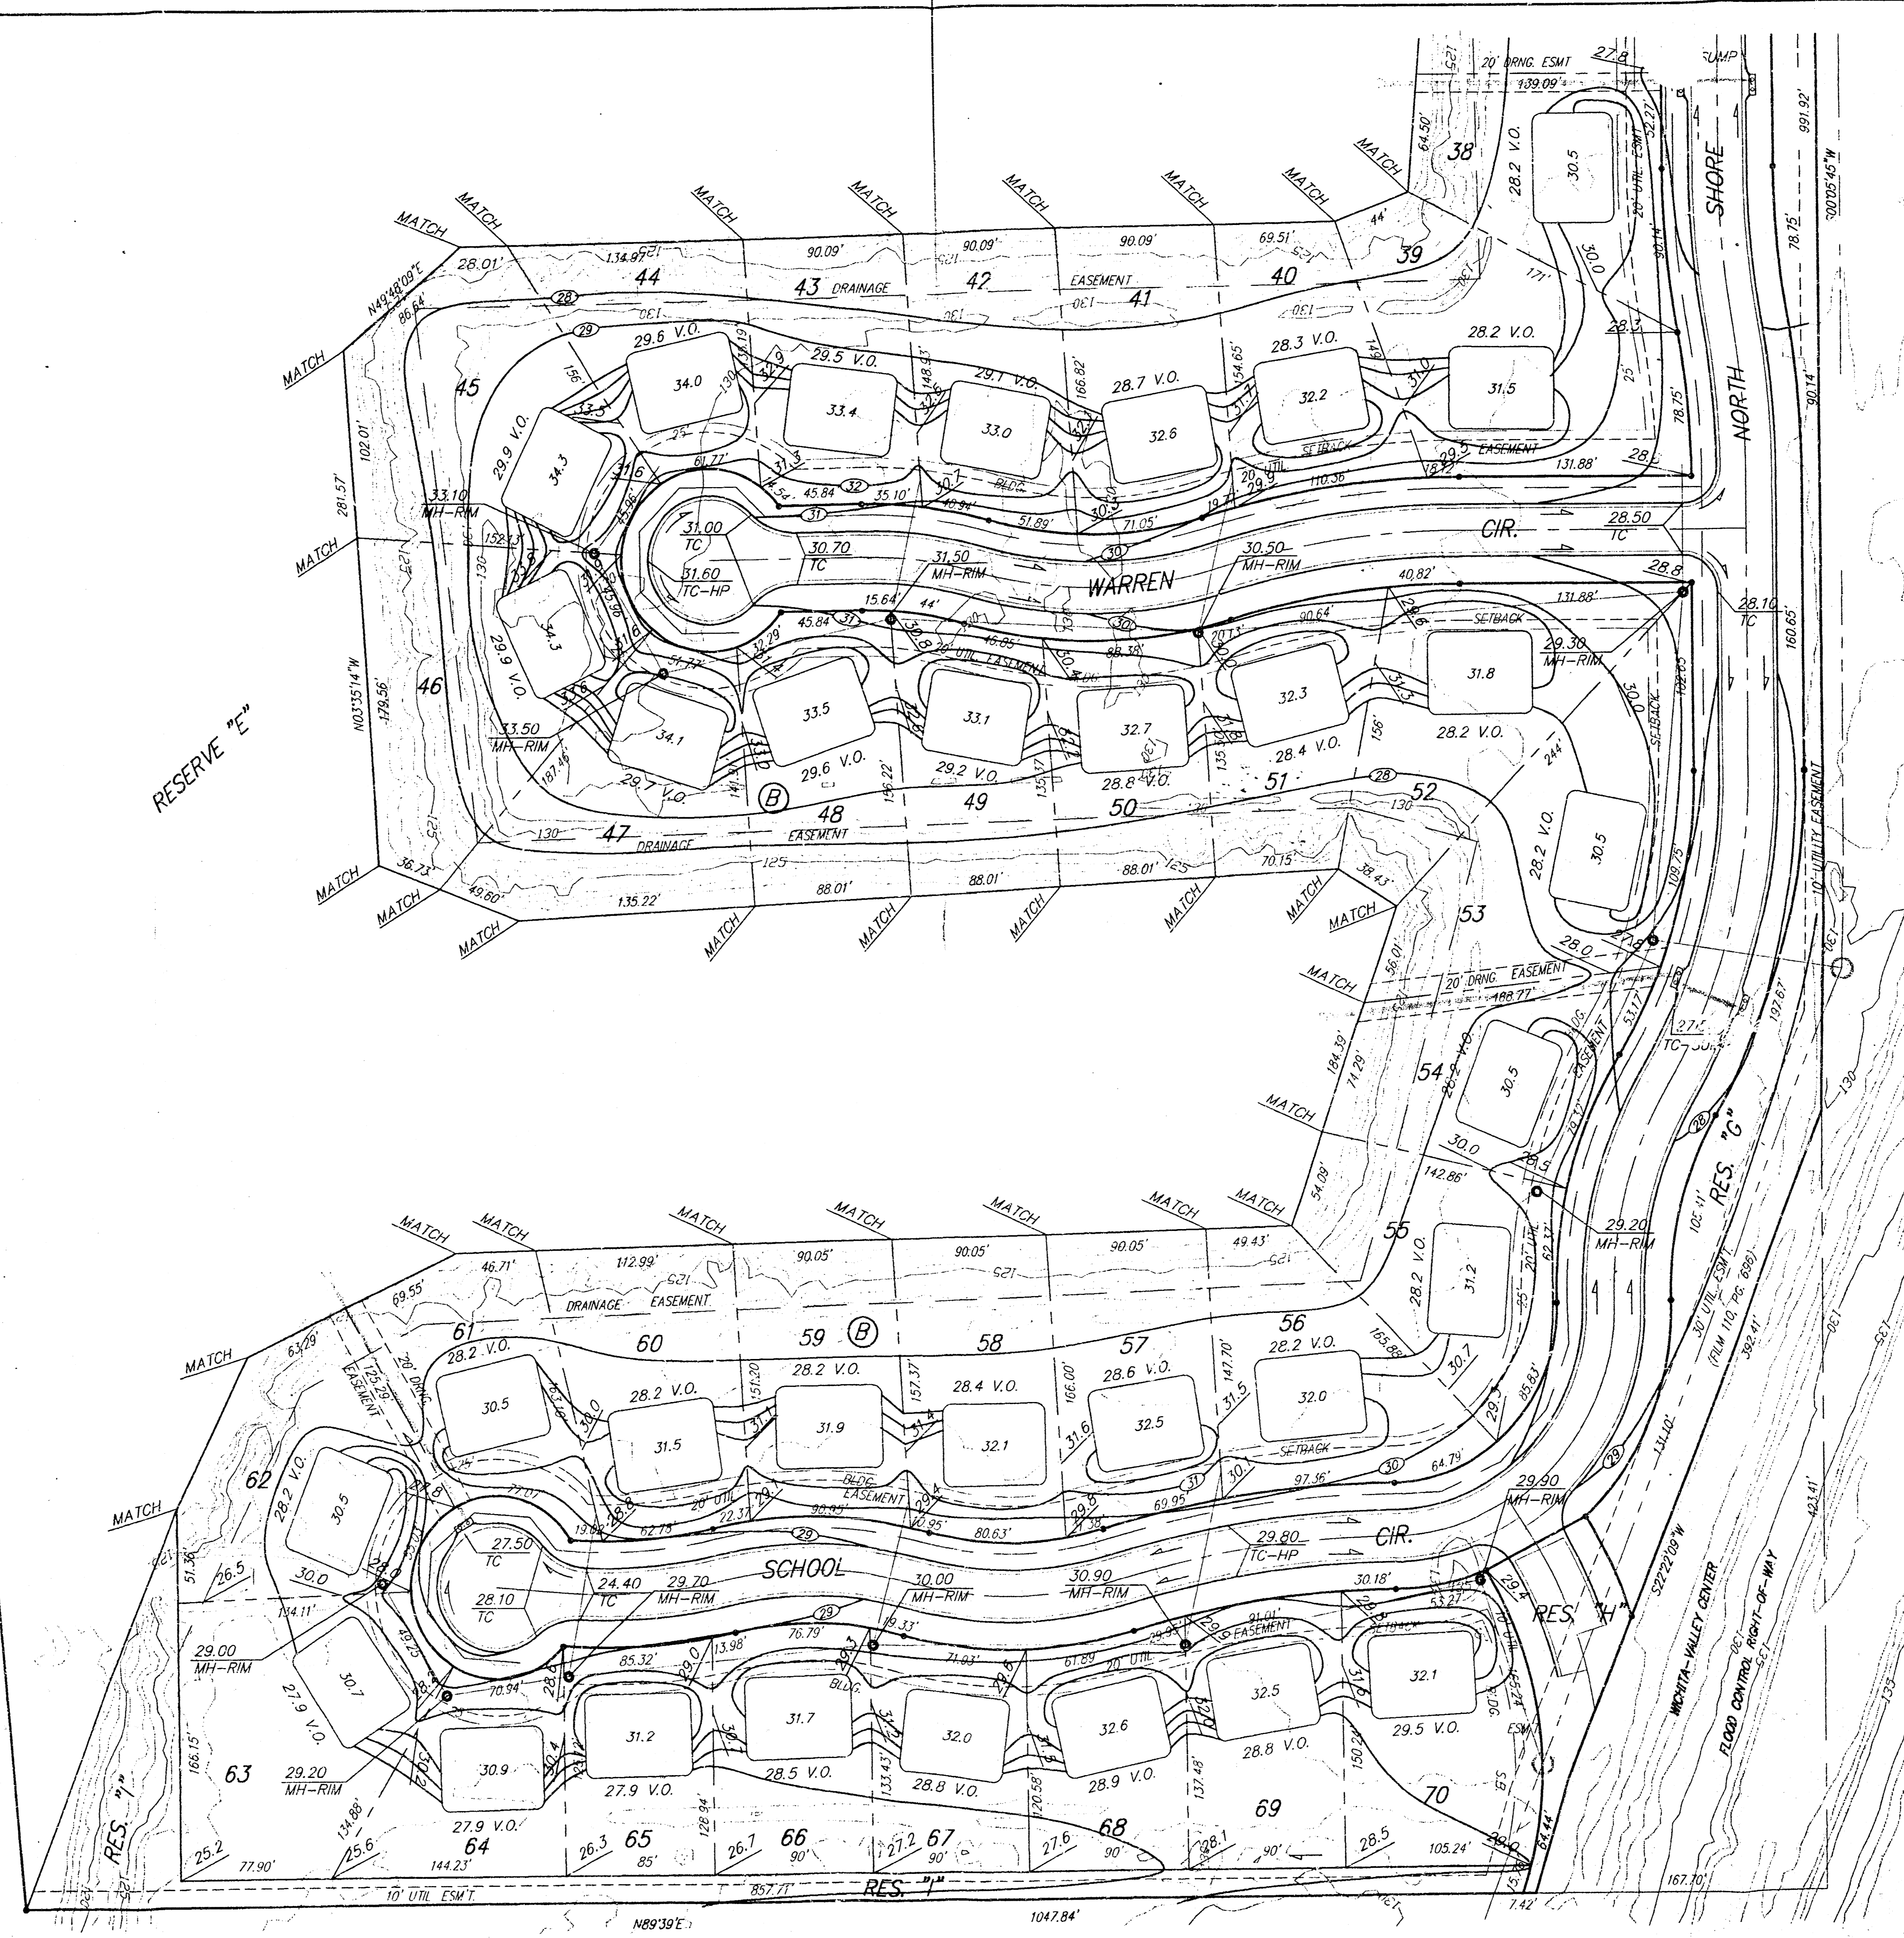

**SPINNAKER COVES-HOSKINSON ADDITION**  
**LOT GRADING PLAN**

**BAUGHMAN COMPANY P.A.**  
 ENGINEERING, SURVEYING, & PLANNING  
 316-262-7271 • 318 ELLIS • WICHITA, KANSAS 67211

PROJECT NUMBER: \_\_\_\_\_

DESIGN: \_\_\_\_\_ DRAWN: \_\_\_\_\_ APPROVED: \_\_\_\_\_ DATE: 7-11-95 SCALE: 1"=50'

SHEET: **3** OF **3**