


**GRADING PLAN FOR
THE VILLAGE AT WATERFORD
AN ADDITION TO WICHITA, SEDGWICK COUNTY, KANSAS**

SCALE: 1" = 30'
LEGEND
• IRON

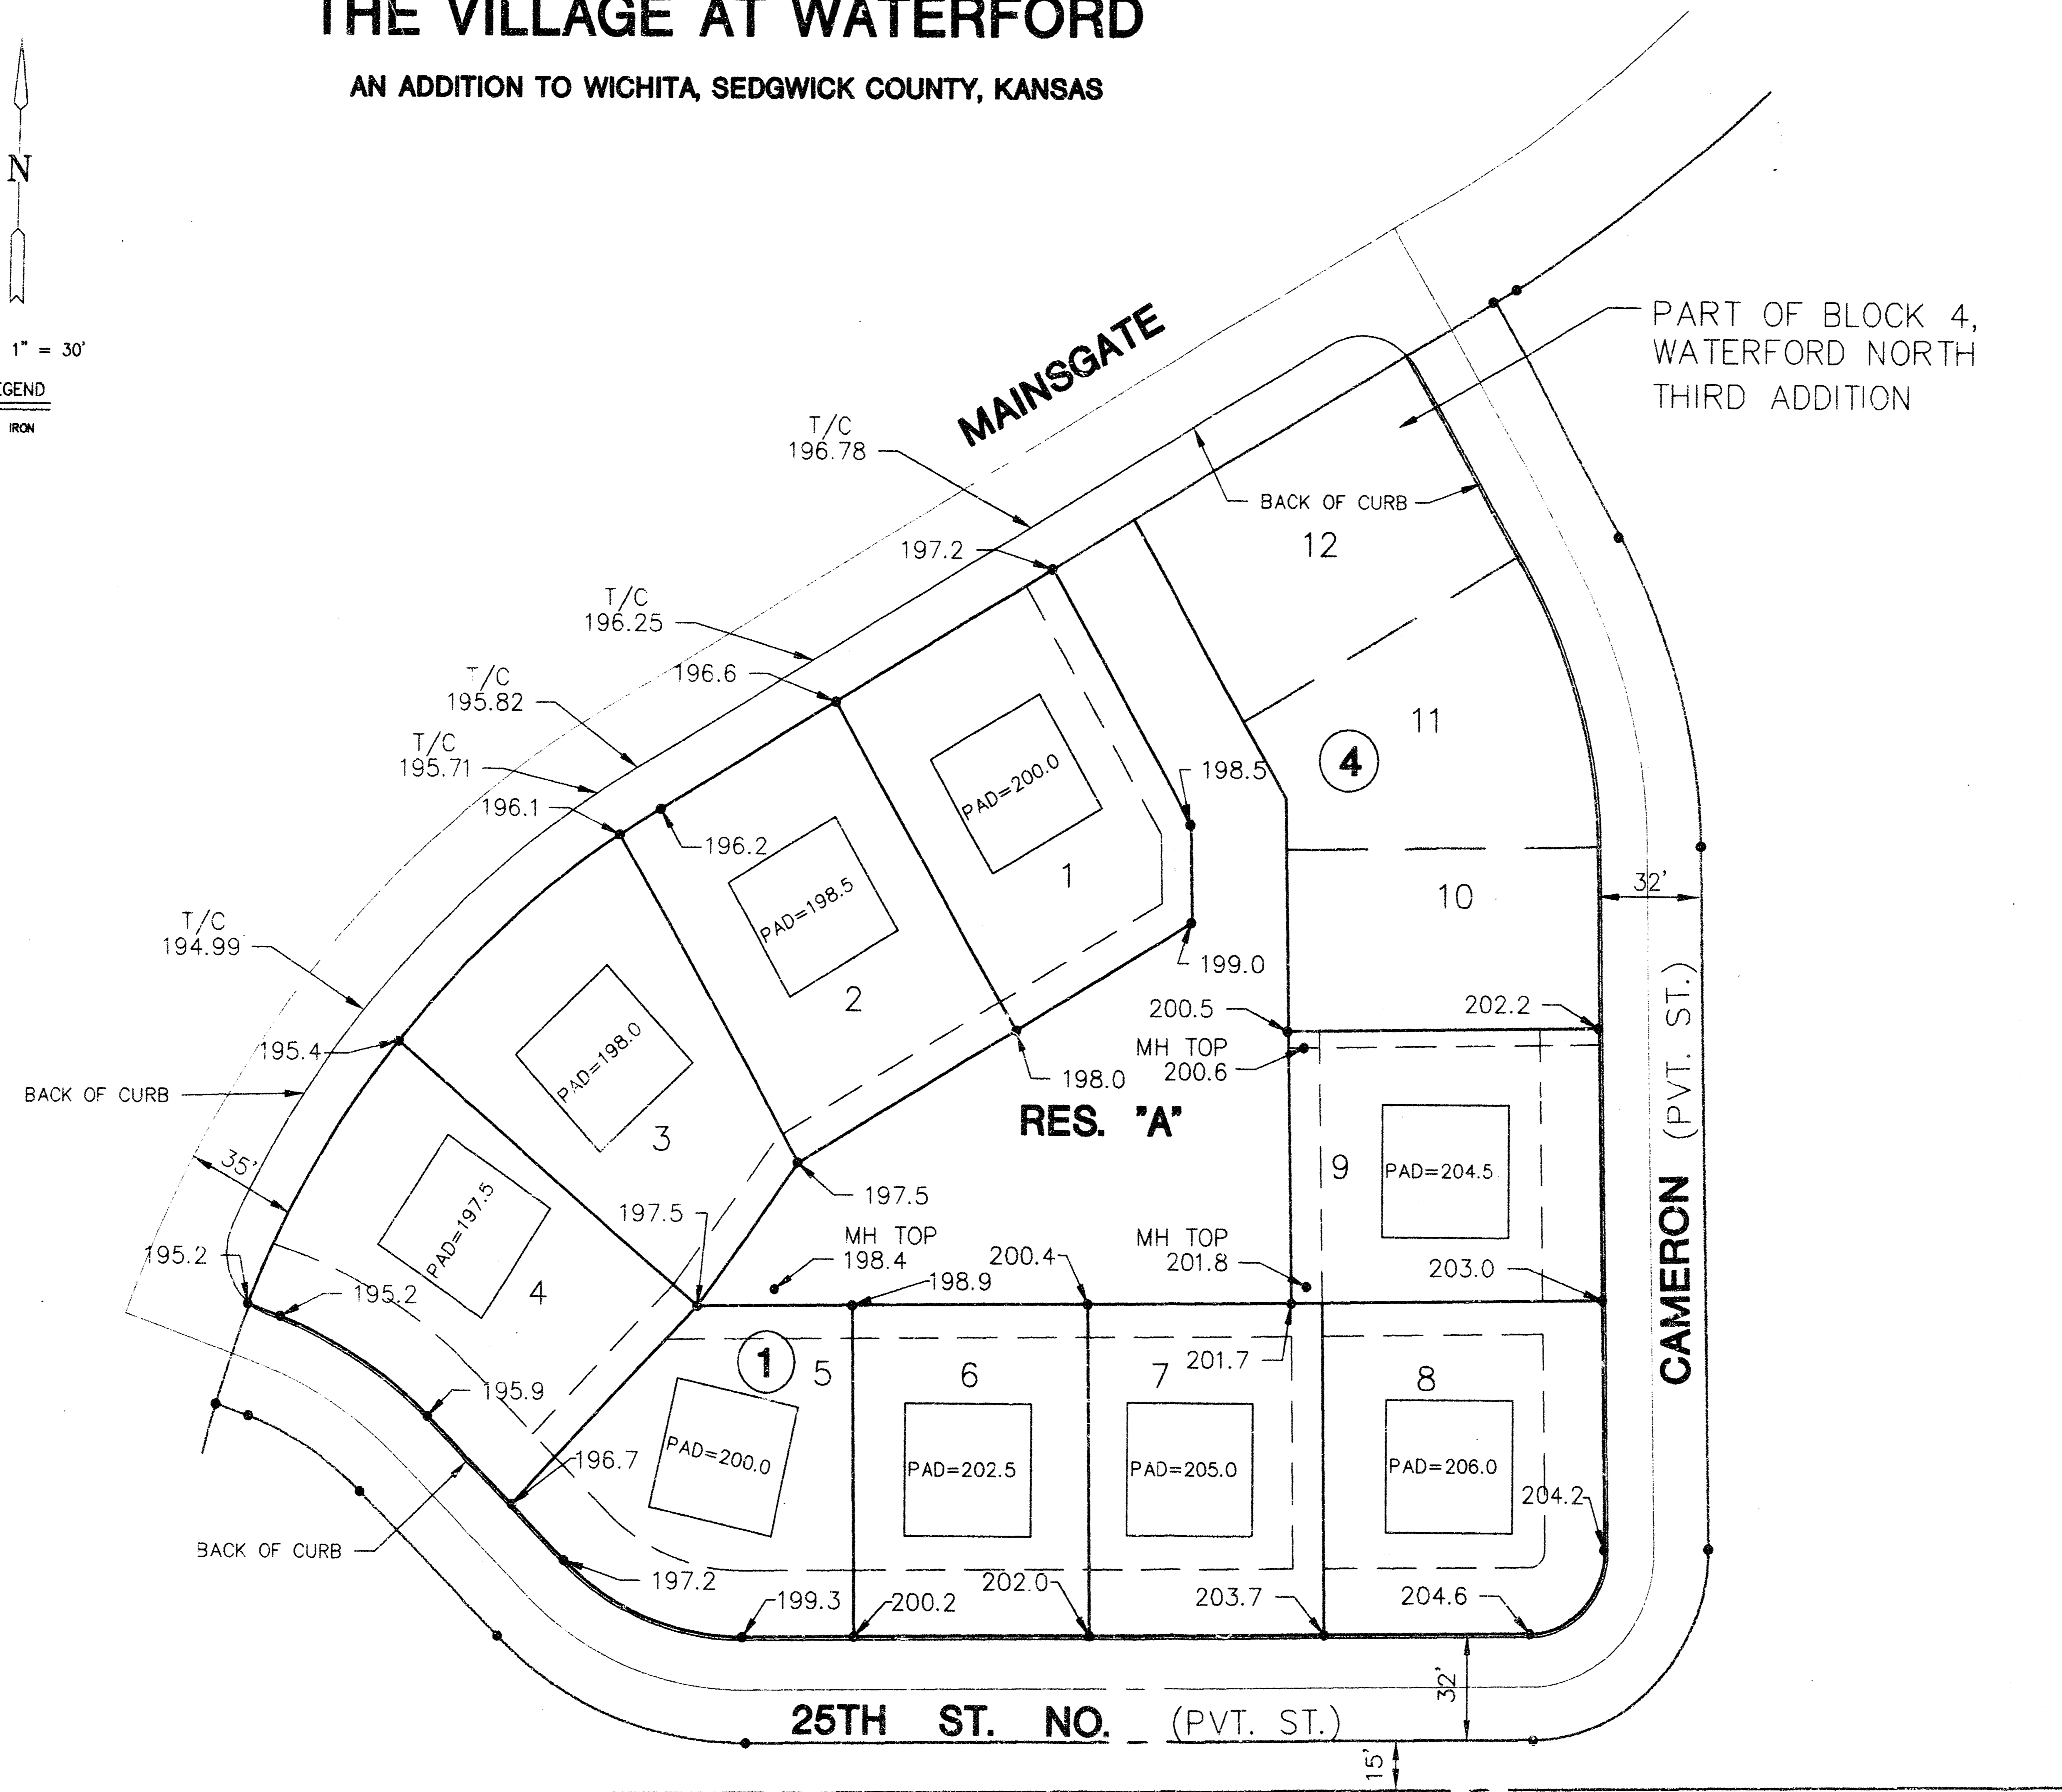

PART OF BLOCK 4,
WATERFORD NORTH
THIRD ADDITION

**APPROVED
DRAINAGE PLAN**

	VILLAGE AT WATERFORD	Design KB
	GRADING PLAN	Drawn by RSB
		Checked by KB
		Date 8/93
		Job No. WTFDGRD
		Sheet 1
MID-KANSAS ENGINEERING CONSULTANTS INC. 3500 NORTH ROCK ROAD BUILDING #800 WICHITA, KANSAS 67226 (316) 636-5566		of 1

PLAT CARD MARKED 16 NOV 93

FILMED FROM THE BEST