


LOT GRADING PLAN WOODLAKE 2ND ADDITION

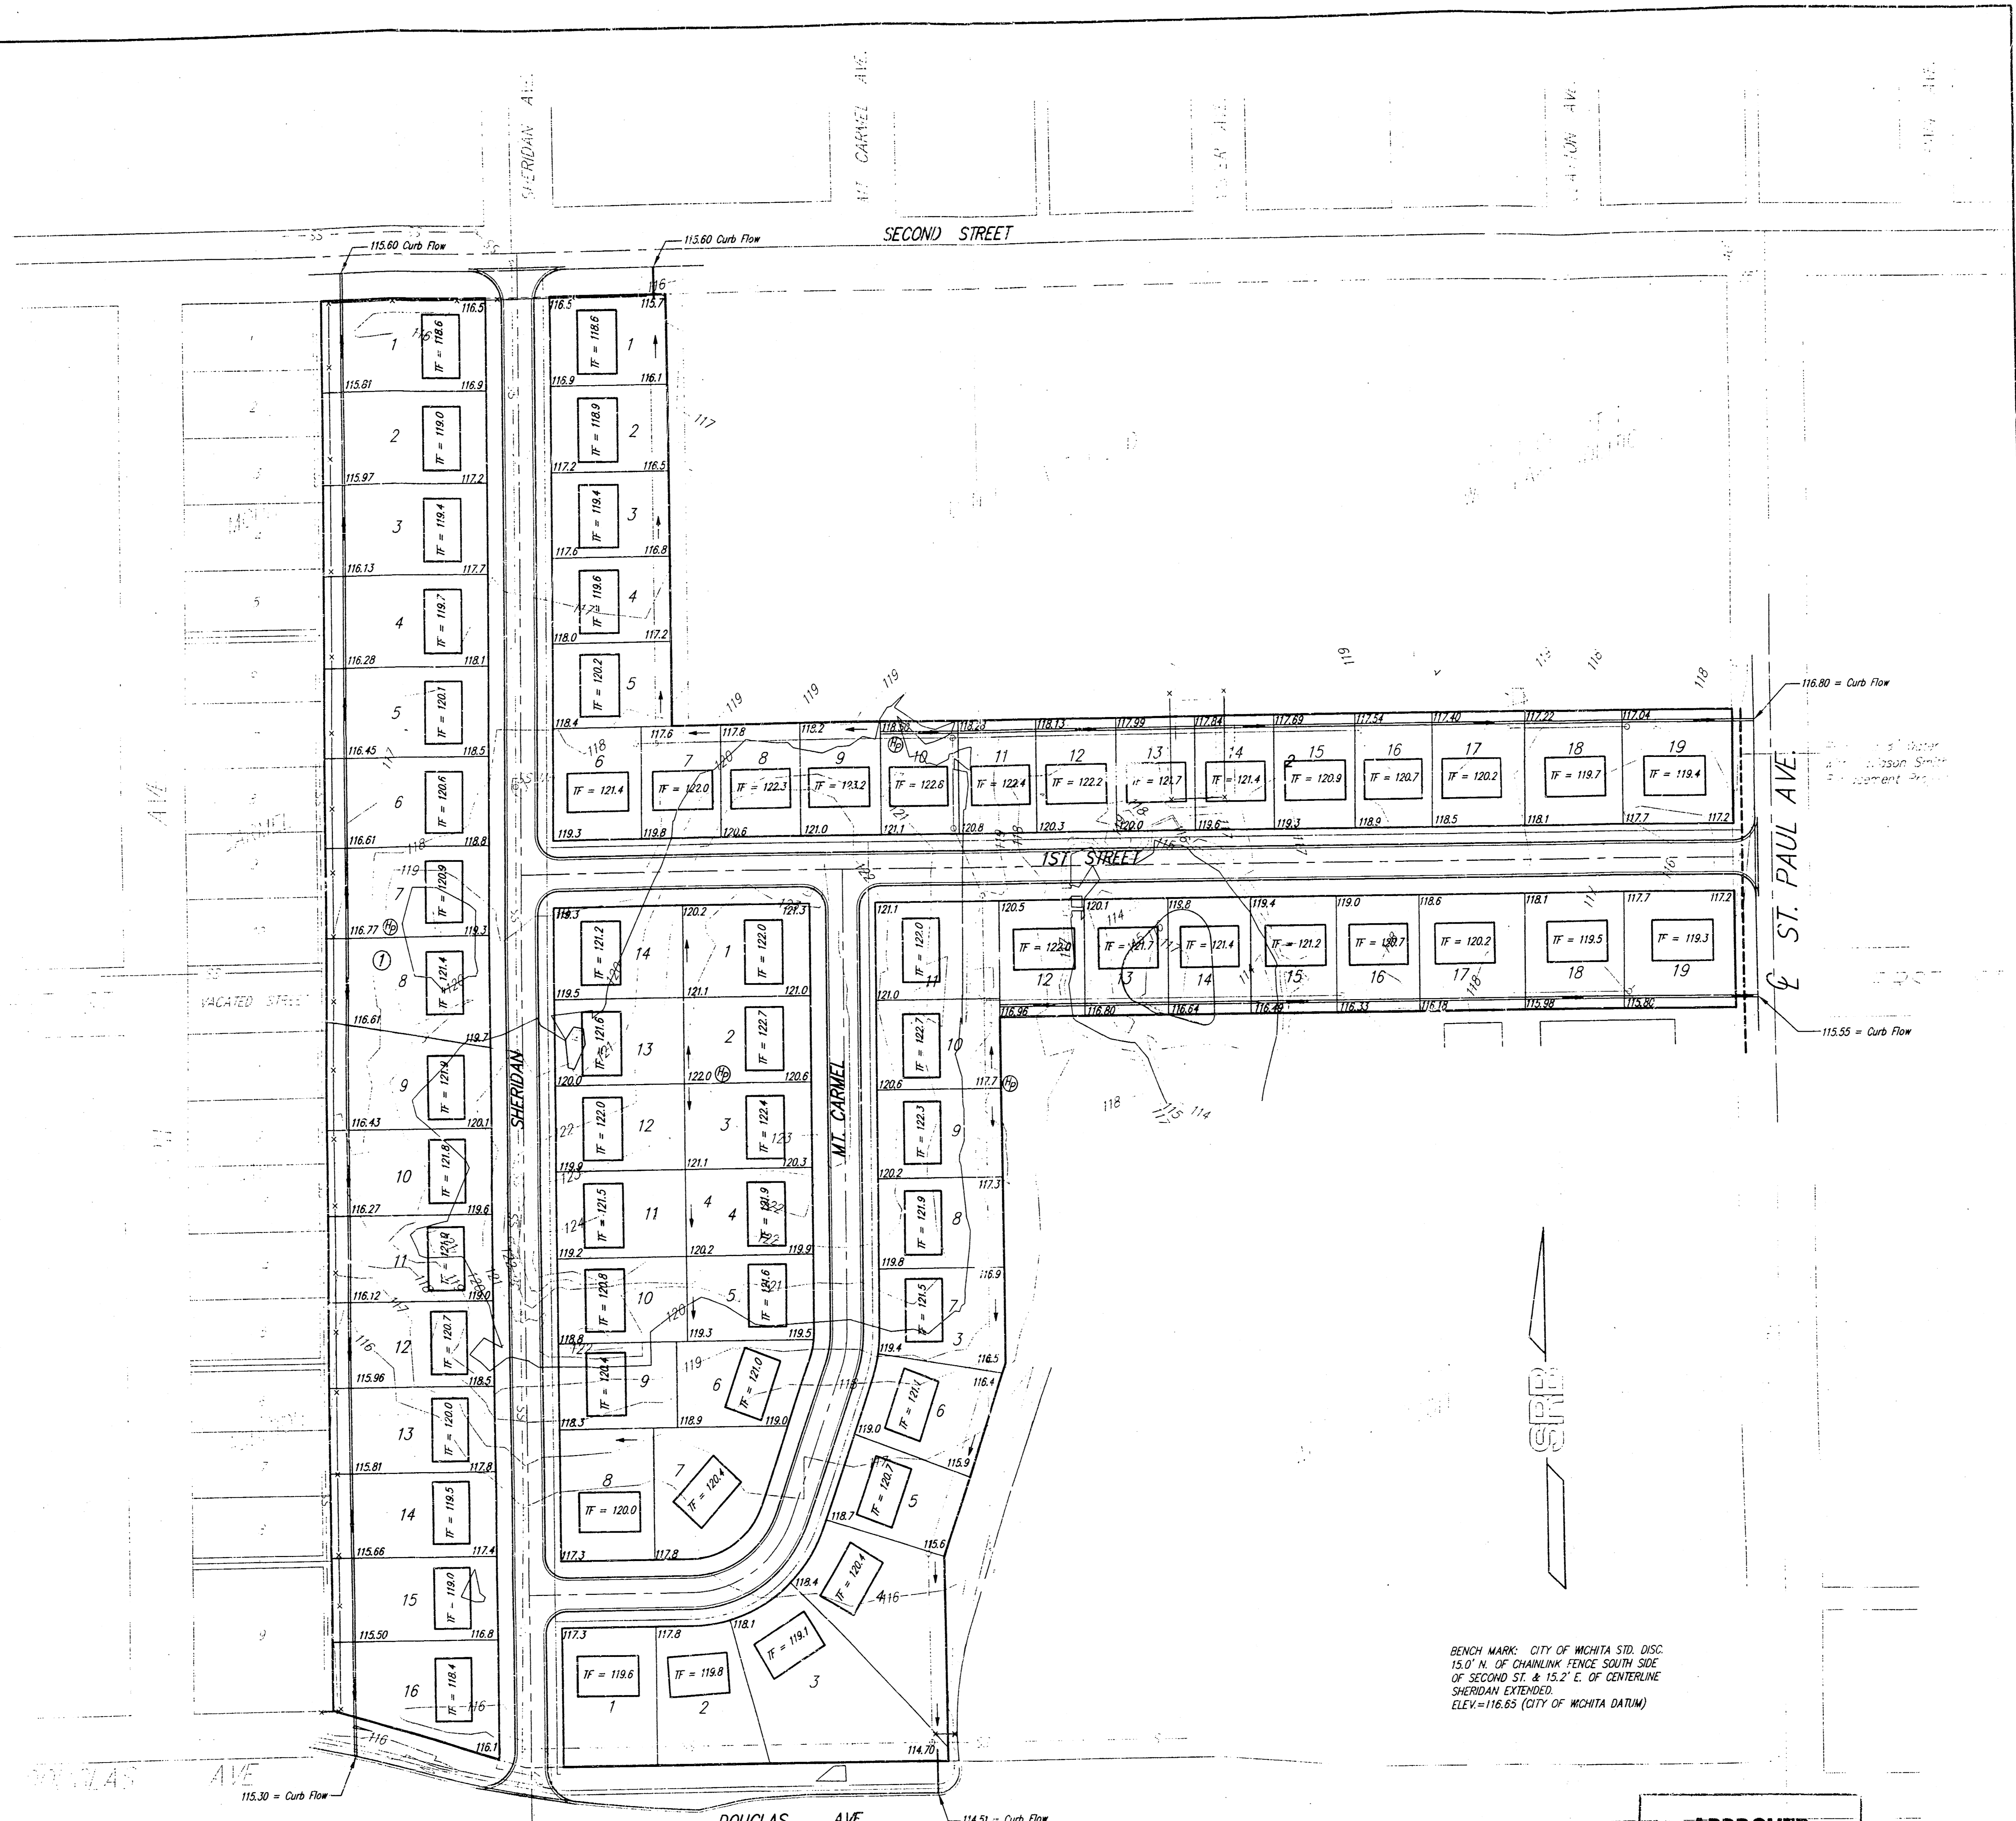

**APPROVED
DRAINAGE PLAN**

**LOT GRADING PLAN
WOODLAKE 2ND ADDITION**

SRB 924 NORTH MAIN 316-264-8008
WICHITA, KANSAS 67203 FAX 316-264-8031
http://www.srb.com Email: srb@srb.com

SAVOY, RUGGLES & BOHM, P.A.
ENGINEERING & SURVEYING

PROJECT NUMBER

DESIGN	DRAWN	CHECKED	REVIEW	DATE	REVISION