



VIEW OUT & PARTIAL VIEW OUT DETAIL

LEGEND

•47.5	Proposed Elevations
135.0	Existing Elevations
V.O.	Top of View Wall Elevation
T.F.	Top of Foundation
Pad	Elevation @ Garage Door Elevation
P.V.O. (See Note)	Partial View Wall Elevation
— 47 —	Proposed Contour
→	Flow Arrow

Note: P.V.O.'s may be V.O.'s depending on the number of steps added.

Builders shall drop siding or brick ledges or build a retaining wall to transition between properties.

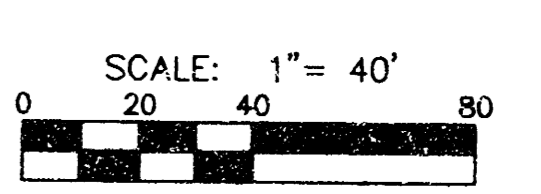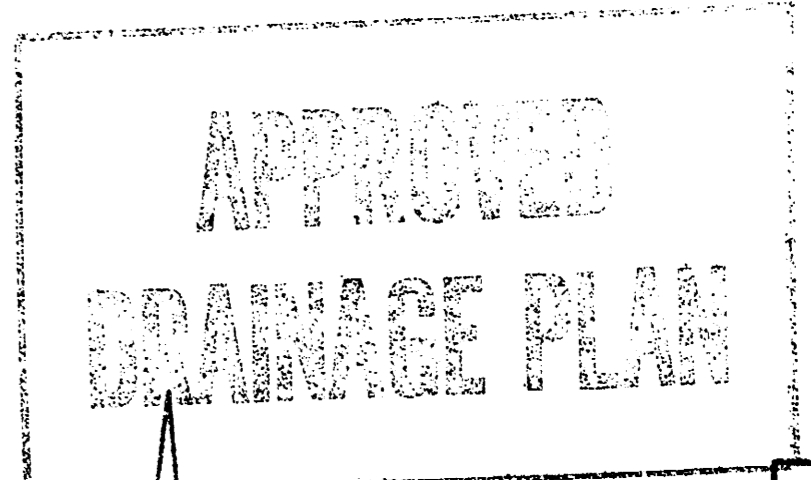

MINIMUM PAD ELEVATIONS			
Lowest opening			
Lot	Block	City Datum	USGS Datum
1	3	154.6	1342.0
2	3	154.6	1342.0
3	3	153.1	1340.5
4	3	153.1	1340.5

WOODLAND LAKES ESTATES
 PROJECT NAME
GRADING PLAN
COURTS 'G' & 'H'
 DESIGN TITLE

GJA KKL
 DESIGN DRAWN BY



KHB NOV. 1996
 CHECKED BY DATE

9505B GR 1 / 1
 JOB NO. SHEET/OF



MID-KANSAS ENGINEERING
 CONSULTANTS, INC.
 411 N. WEBB ROAD
 WICHITA, KS. 67206
 316-684-9600

SHEET 61 OF 60 (SEE PLAN) SEE ADJACENT SHEETS FOR CONTINUATION

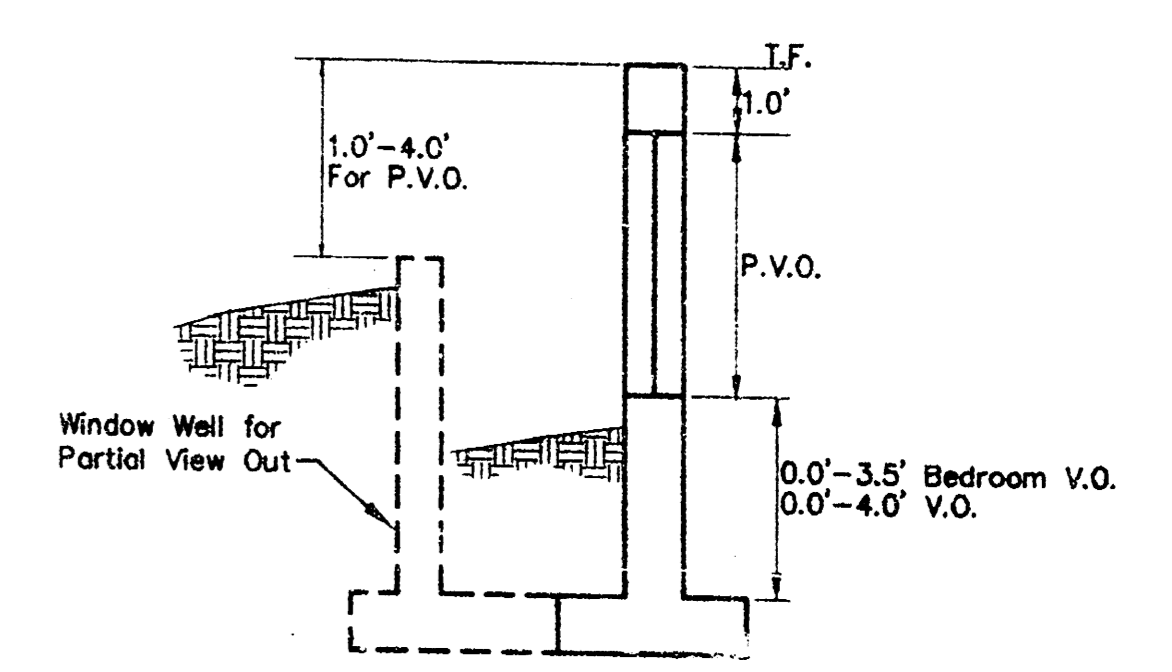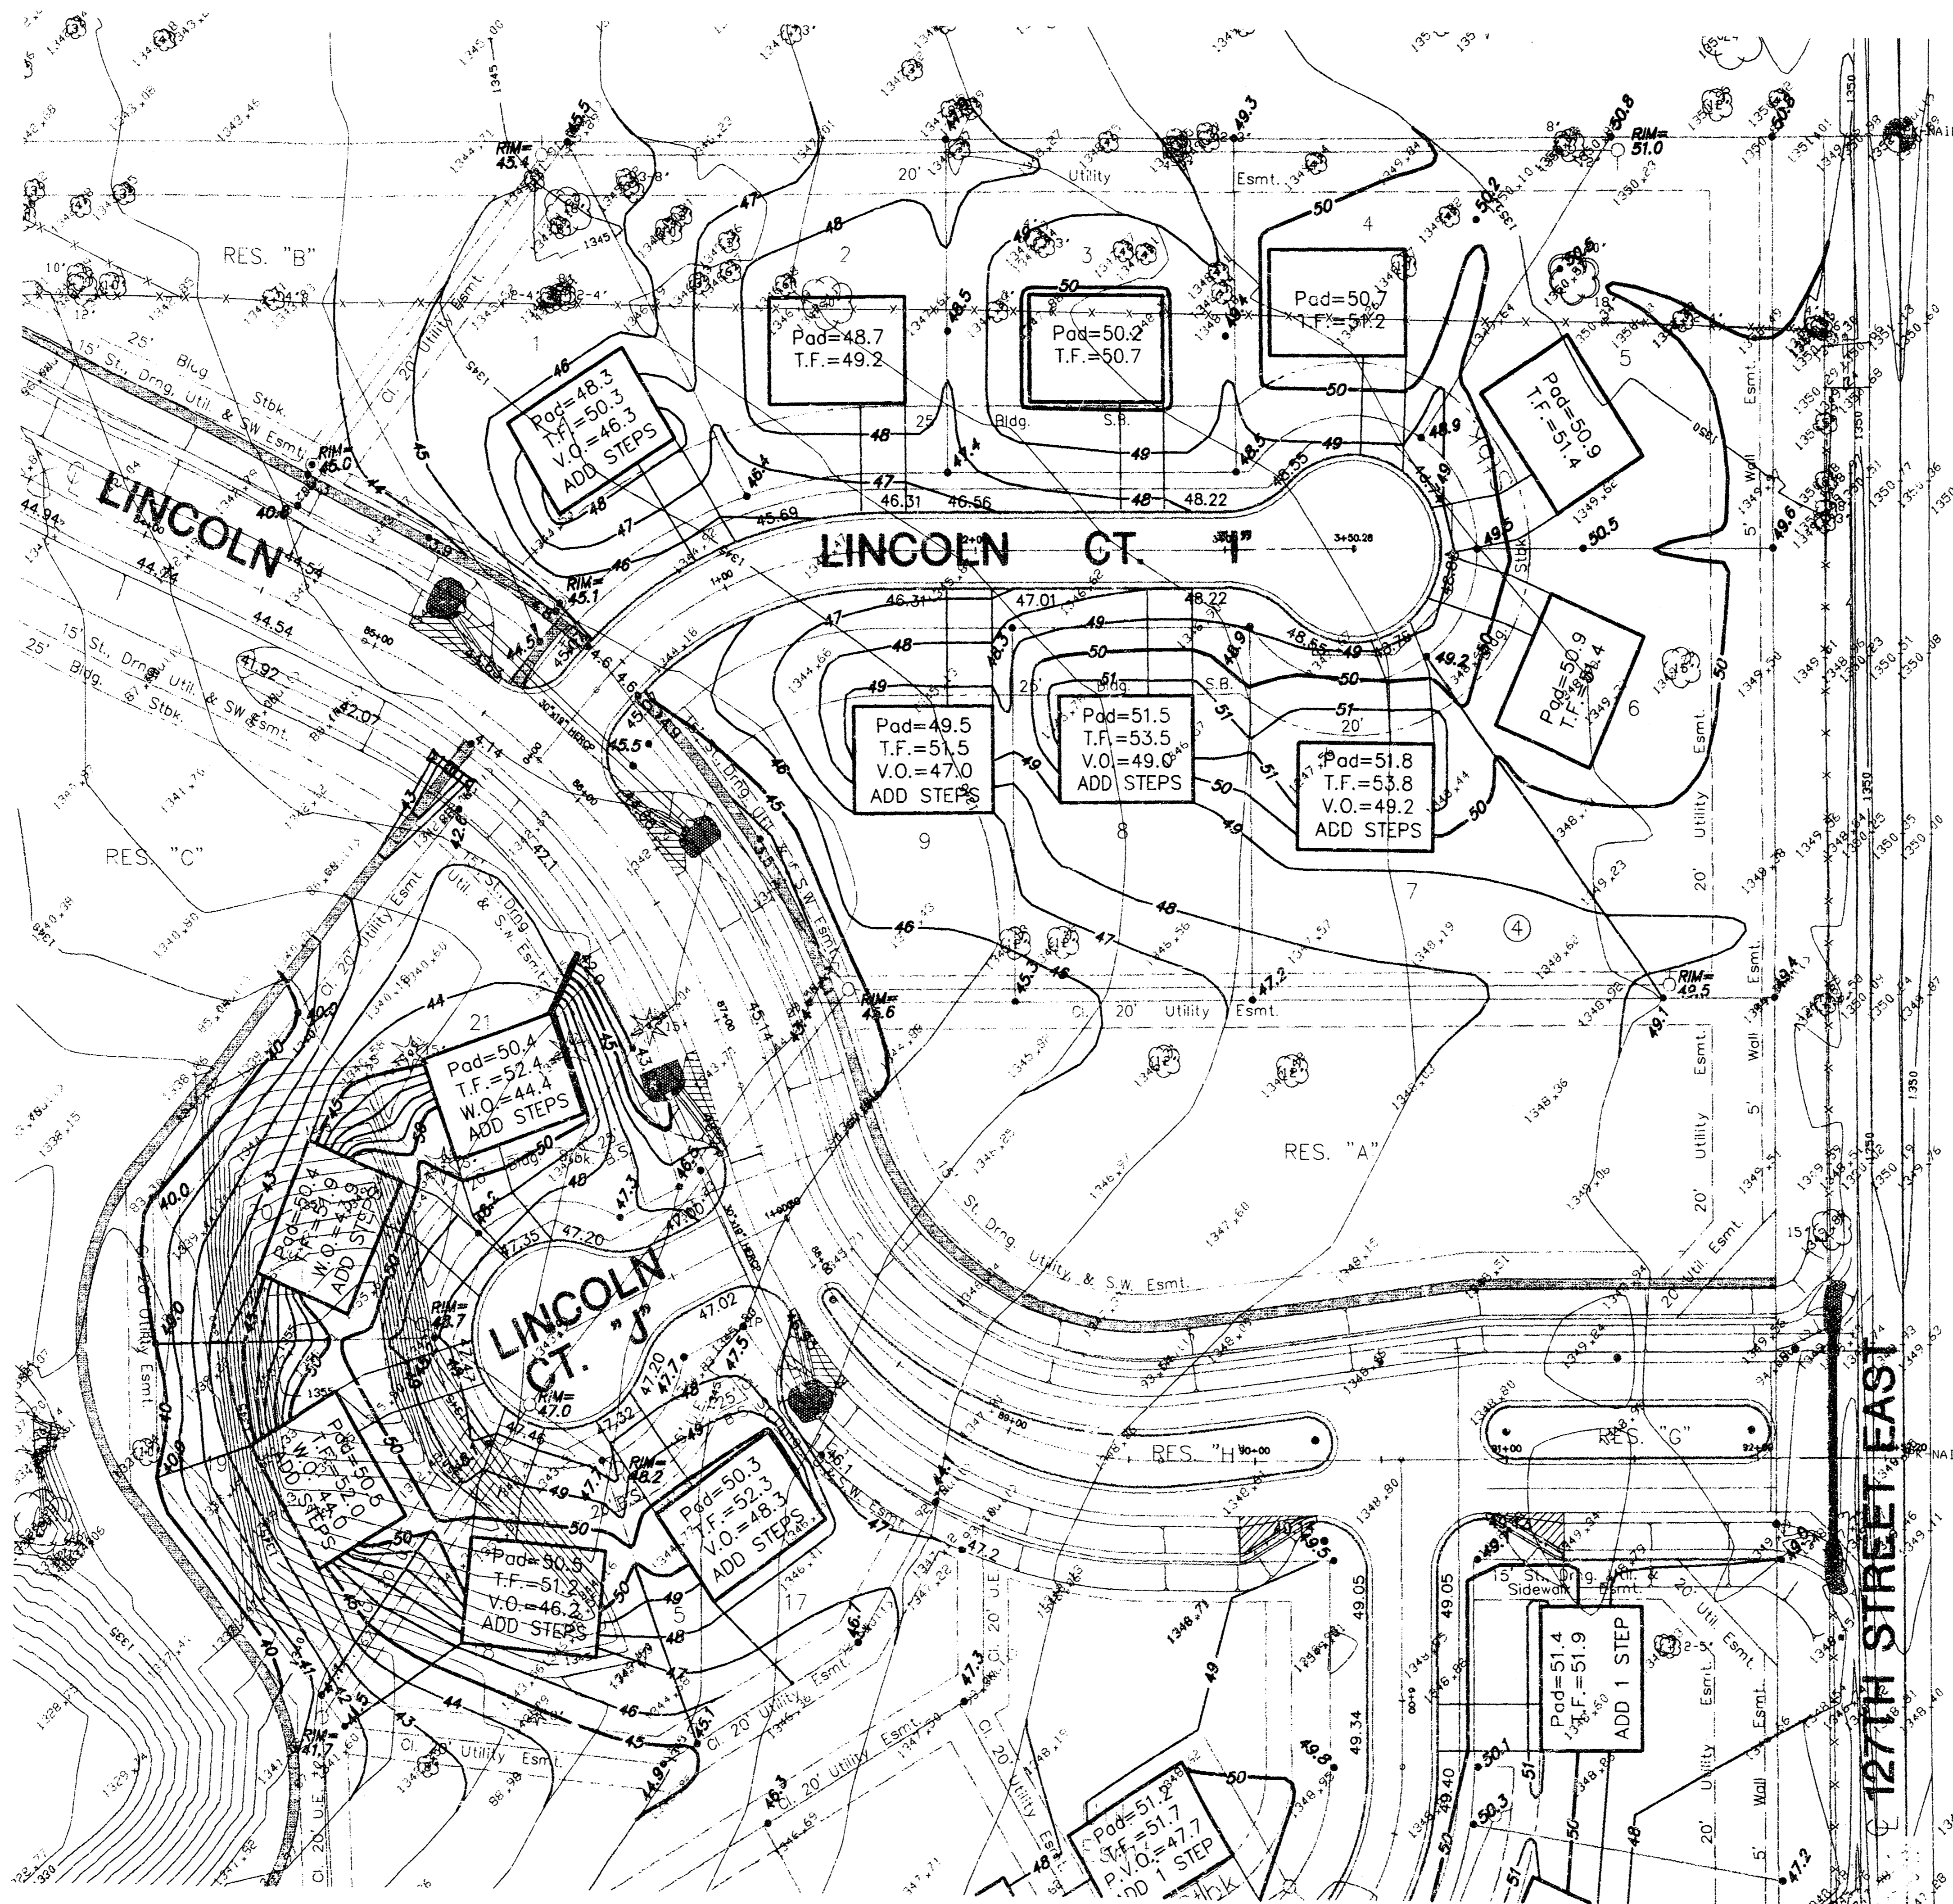


VIEW OUT & PARTIAL VIEW OUT DETAIL

LEGEND

+47.5	Proposed Elevations
135.0	Existing Elevations
V.O.	Top of View Wall Elevation
T.F.	Top of Foundation
Pad	Elevation @ Garage Door Elevation
P.V.O. (See Note)	Partial View Wall Elevation
— 47 —	Proposed Contour
→	Flow Arrow

Note: P.V.O.'s may be V.O.'s depending on the number of steps added.

Builders shall drop siding or brick ledges or build a retaining wall to transition between properties.

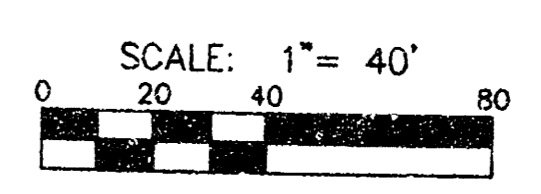

MINIMUM PAD ELEVATIONS

Lowest opening		City Datum	USGS Datum
Lot	Block	154.6	1342.0
20	5	154.6	1342.0
21	5	154.6	1342.0
19	5	153.1	1340.5

WOODLAND LAKES ESTATES
 PROJECT NAME
GRADING PLAN COURTS T & J
 DESIGN TITLE

GJA DESIGN KKL DRAWN BY

KHB CHECKED BY NOV. 1996 DATE

95058_GR 1 / 1
 JOB NO. SHEET/TOT

MID-KANSAS ENGINEERING CONSULTANTS, INC.
 411 N WEBB ROAD
 WICHITA, KS. 67206
 316-684-9600