

Reflection Ridge Office Park

Reflection Ridge Commercial

21st Street North

C.A.C.

Major Opening

C.A.C.

N 89° 19' 27" E  
1139.15' Access Control Except 2 Openings

Scale: 1" = 60'

Unplatted

240.00'  
S 0° 14' 10" E


S 89° 19' 27" W  
260.01'

260.01'  
S 89° 19' 27" W

Unplatted

189.99'  
S 0° 14' 10" E

Ridge Road

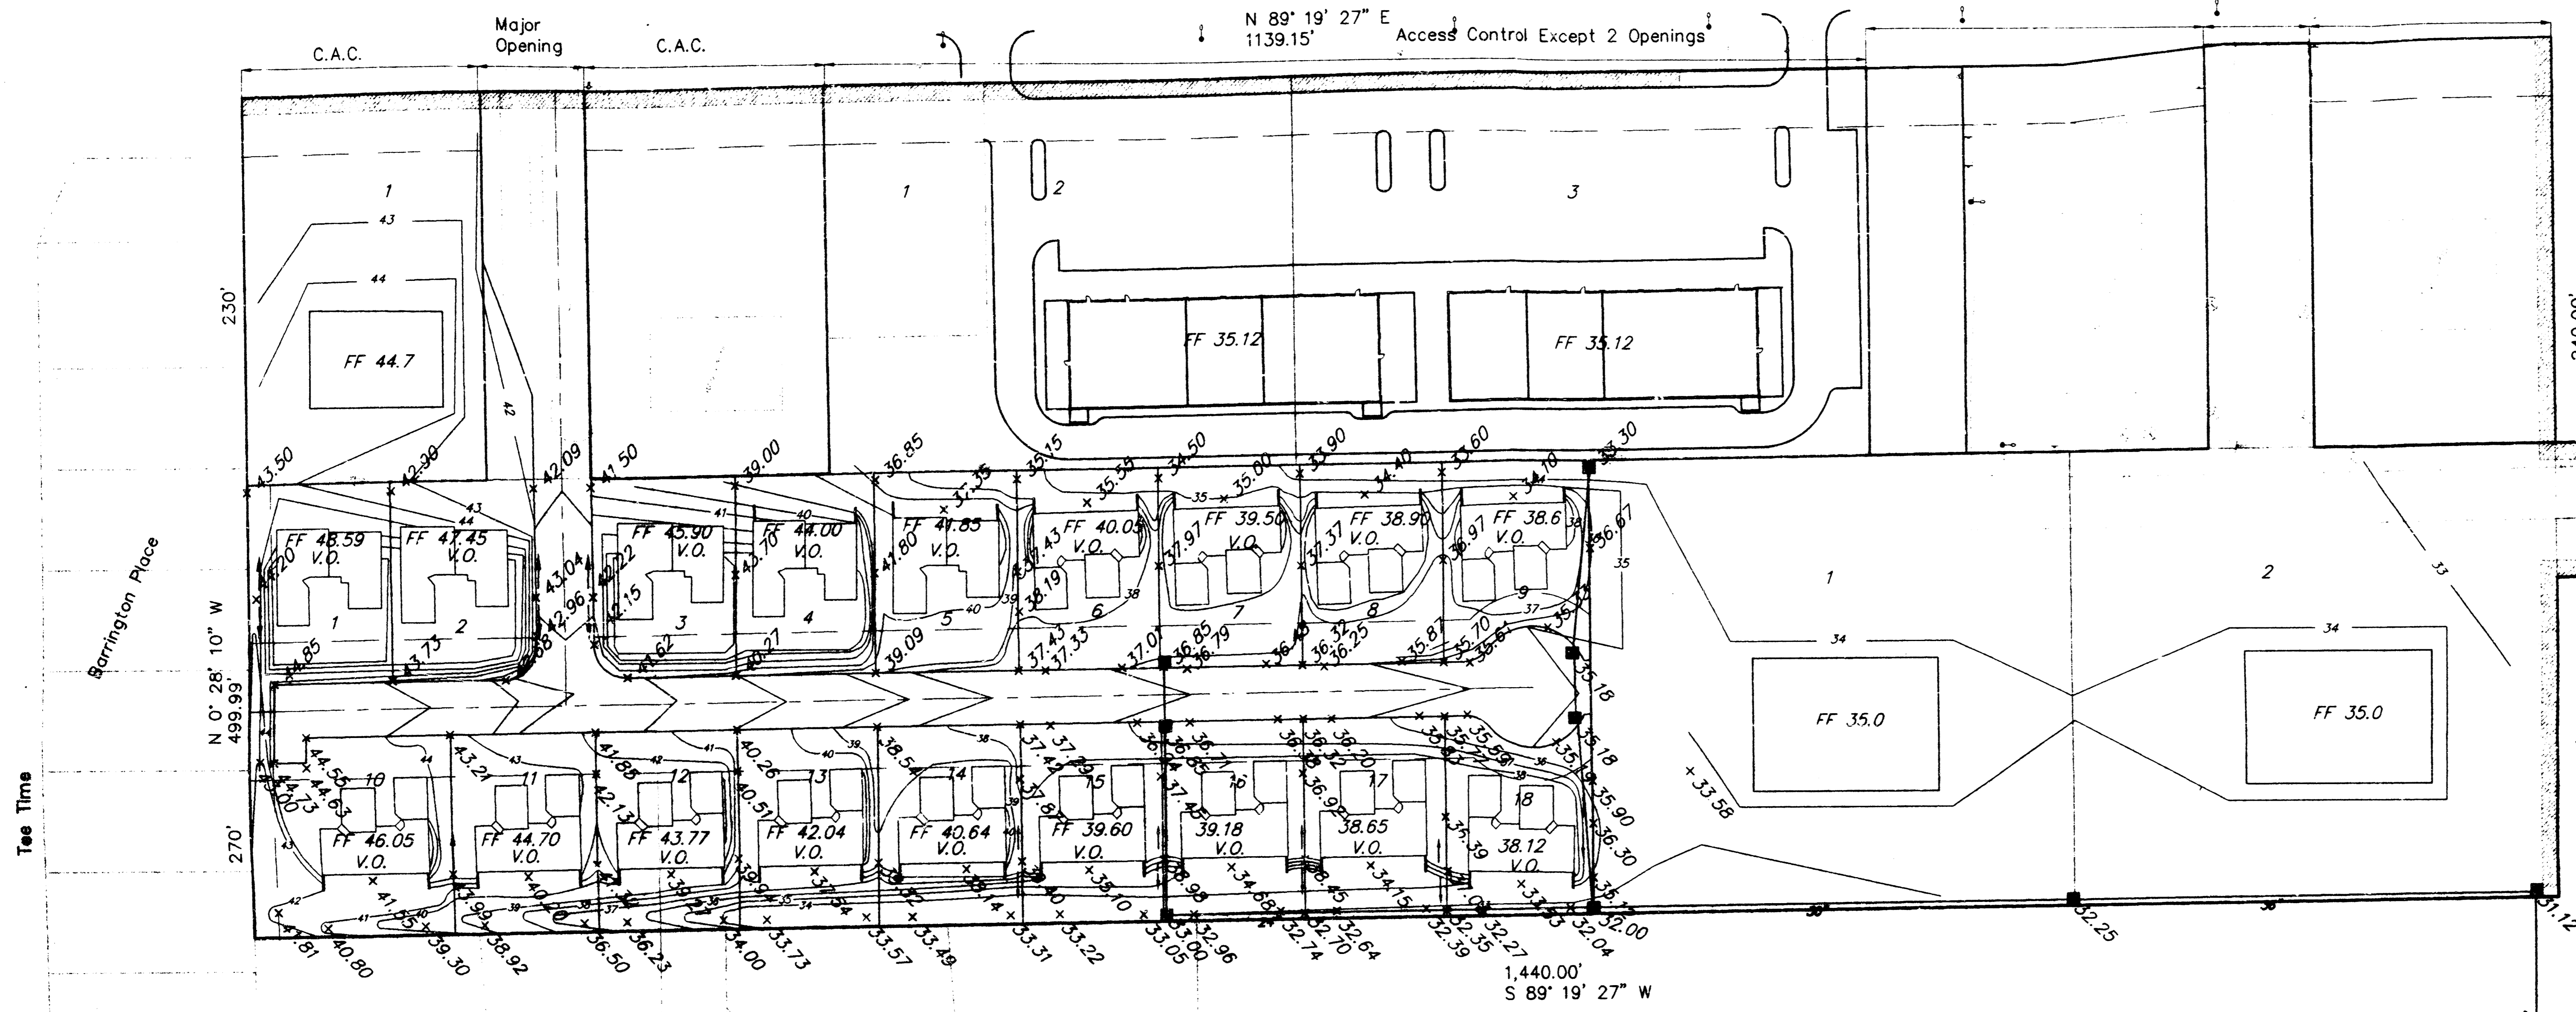

Tee Time


Barrington Place

N 0° 28' 10" W  
499.93'


270'

Barrington Place

1,440.00'  
S 89° 19' 27" W

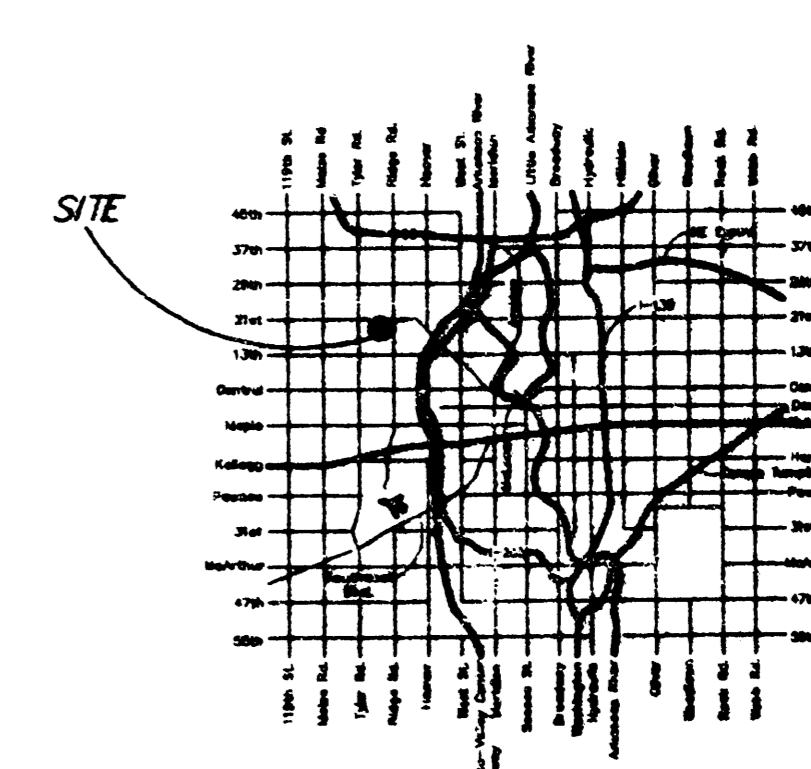

LOCATION MAP

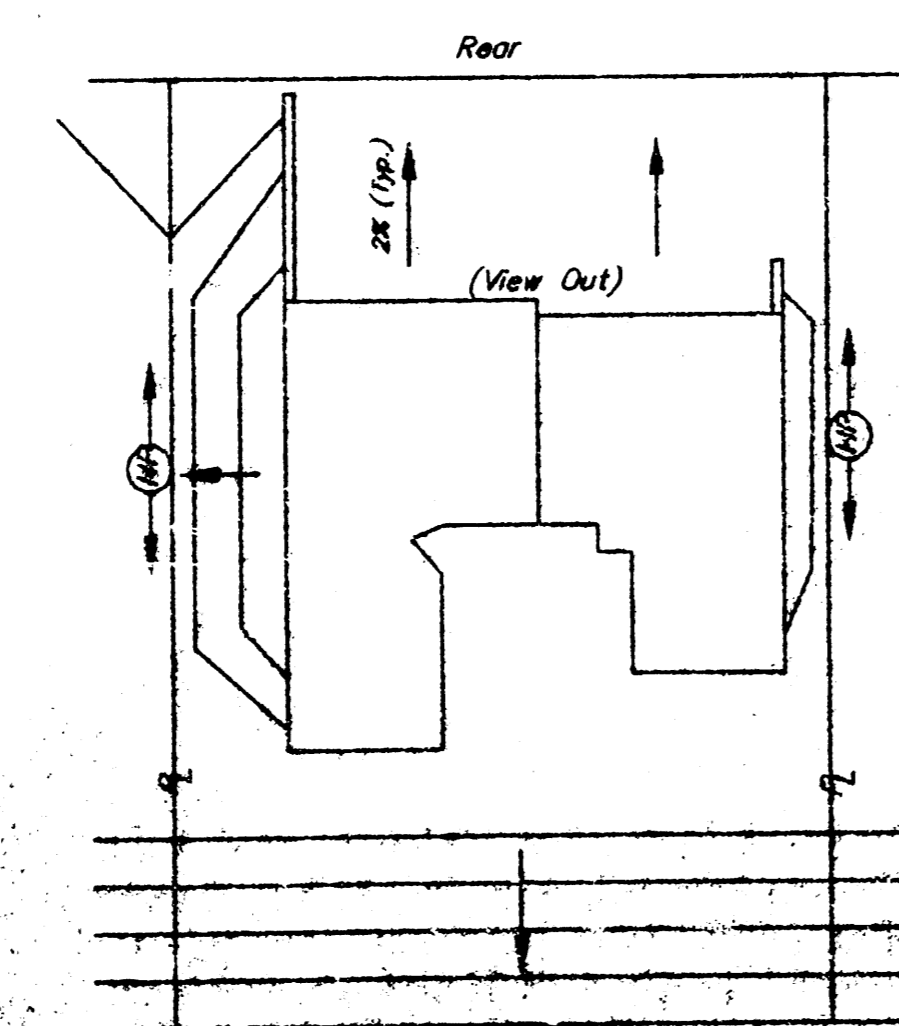

Typical Lot Grading Detail  
View Out Lot

BM #1C : Top SW L.P. Anchor Bolt near  
S.W. Corner McDonalds  
ELEV. 1334.04



APPROVED  
DRAINAGE PLAN

Revised  
20 SEPT 98

GRADING PLAN  
BARRINGTON CORNER COMMERCIAL C.U.P.

