



PROJECT NO.	SHEET NO.	TOTAL SHEETS
472-83255	3	66

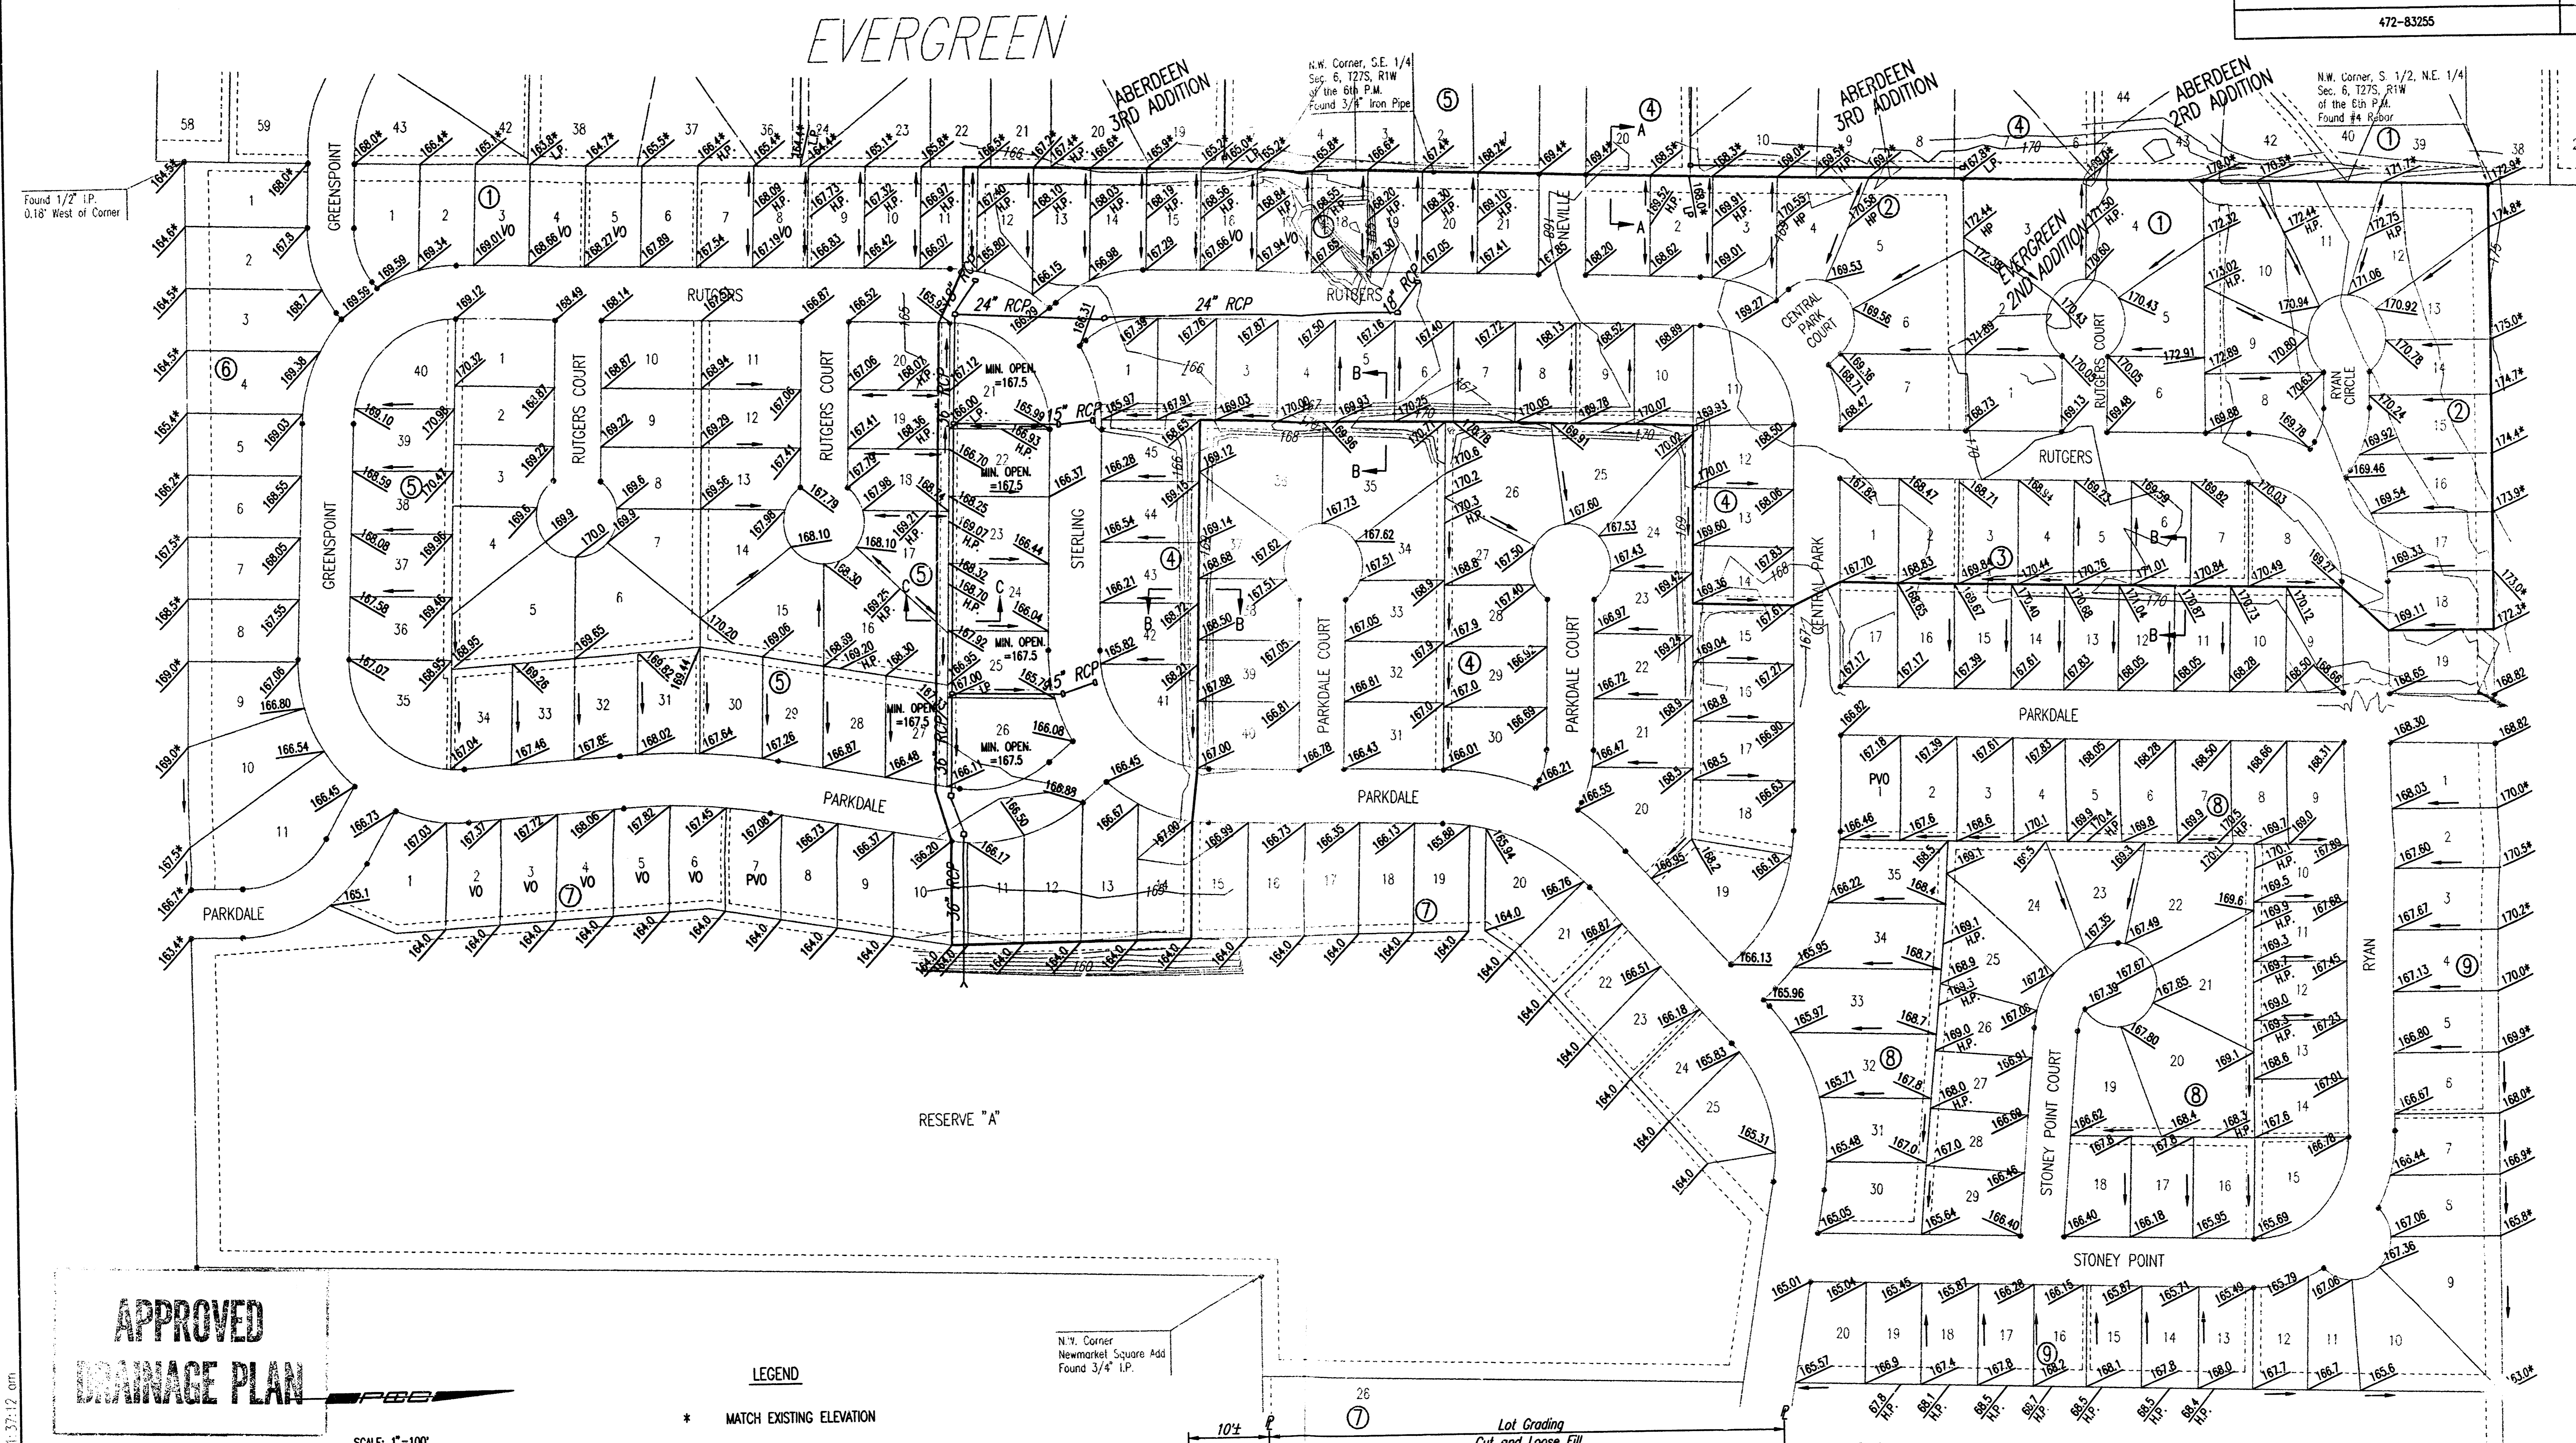

APPROVED DRAINAGE PLAN

SCALE: 1"=100'
 * = IRON SET
 B.M.: CITY OF WICHITA STD. BENCH MARK DISC 64" EAST AND 99" SOUTH OF THE INTERSECTION OF THE CENTERLINES MAZE ROAD AND 21ST STREET NORTH.
 ELEV.=164.3 CITY DATUM
 ELEV.=1351.7 M.S.L.
 ESTABLISHED MINIMUM PAD (LOWEST OPENING) AS FOLLOWS:
 LOTS 1 THROUGH 26, BLOCK 7, = 165.6 CITY DATUM = 1353.0 M.S.L.

- LEGEND**
- * MATCH EXISTING ELEVATION
 - HP HIGH POINT
 - LP LOW POINT
 - VO VIEW-OUT BASEMENT LOT
 - PVO POSSIBLE VIEW-OUT BASEMENT LOT
 - STORM WATER SEWER
 - FLOW DIRECTION

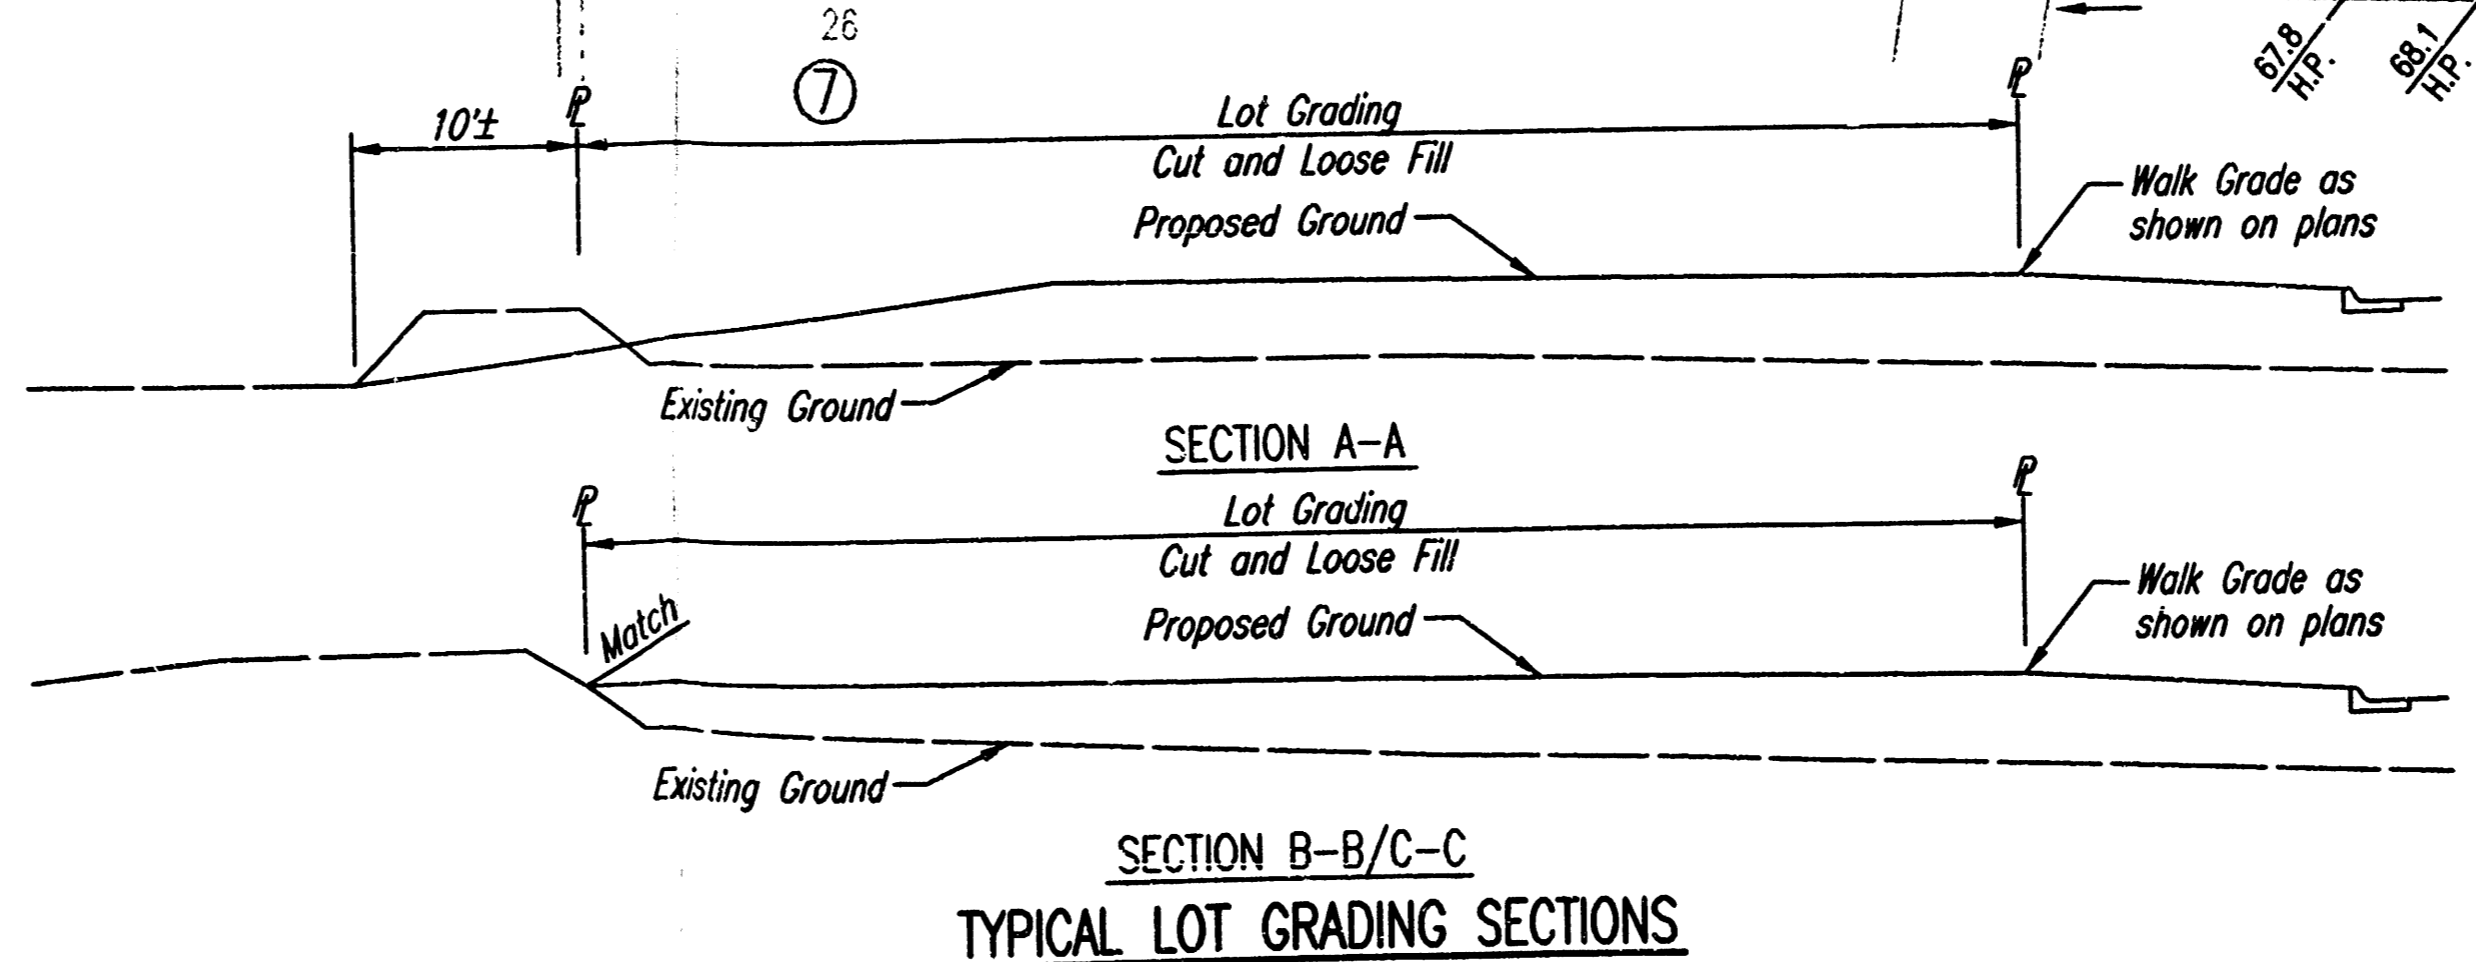

EVERGREEN - PHASE 3

FOUR CORNER LOT GRADING PLAN

Professional Engineering Consultants, P.A.
 303 S. TOPEKA • WICHITA, KANSAS 67202
 316-262-2691 • FAX 316-262-3003

Designed by BER, PAM	Checked by
Drawn by DEP	Date AUGUST, 2000 Job No. 00251

DSNR: BER, OPER: DEP SCALE: 1"=100.00
 G:\2000\0825\A\000\A\000\000001.DWG 11-31-02