



DRAINAGE PLAN FAWN GROVE AT SUNSET LAKES WICHITA, KANSAS



Scale: 1" = 100'

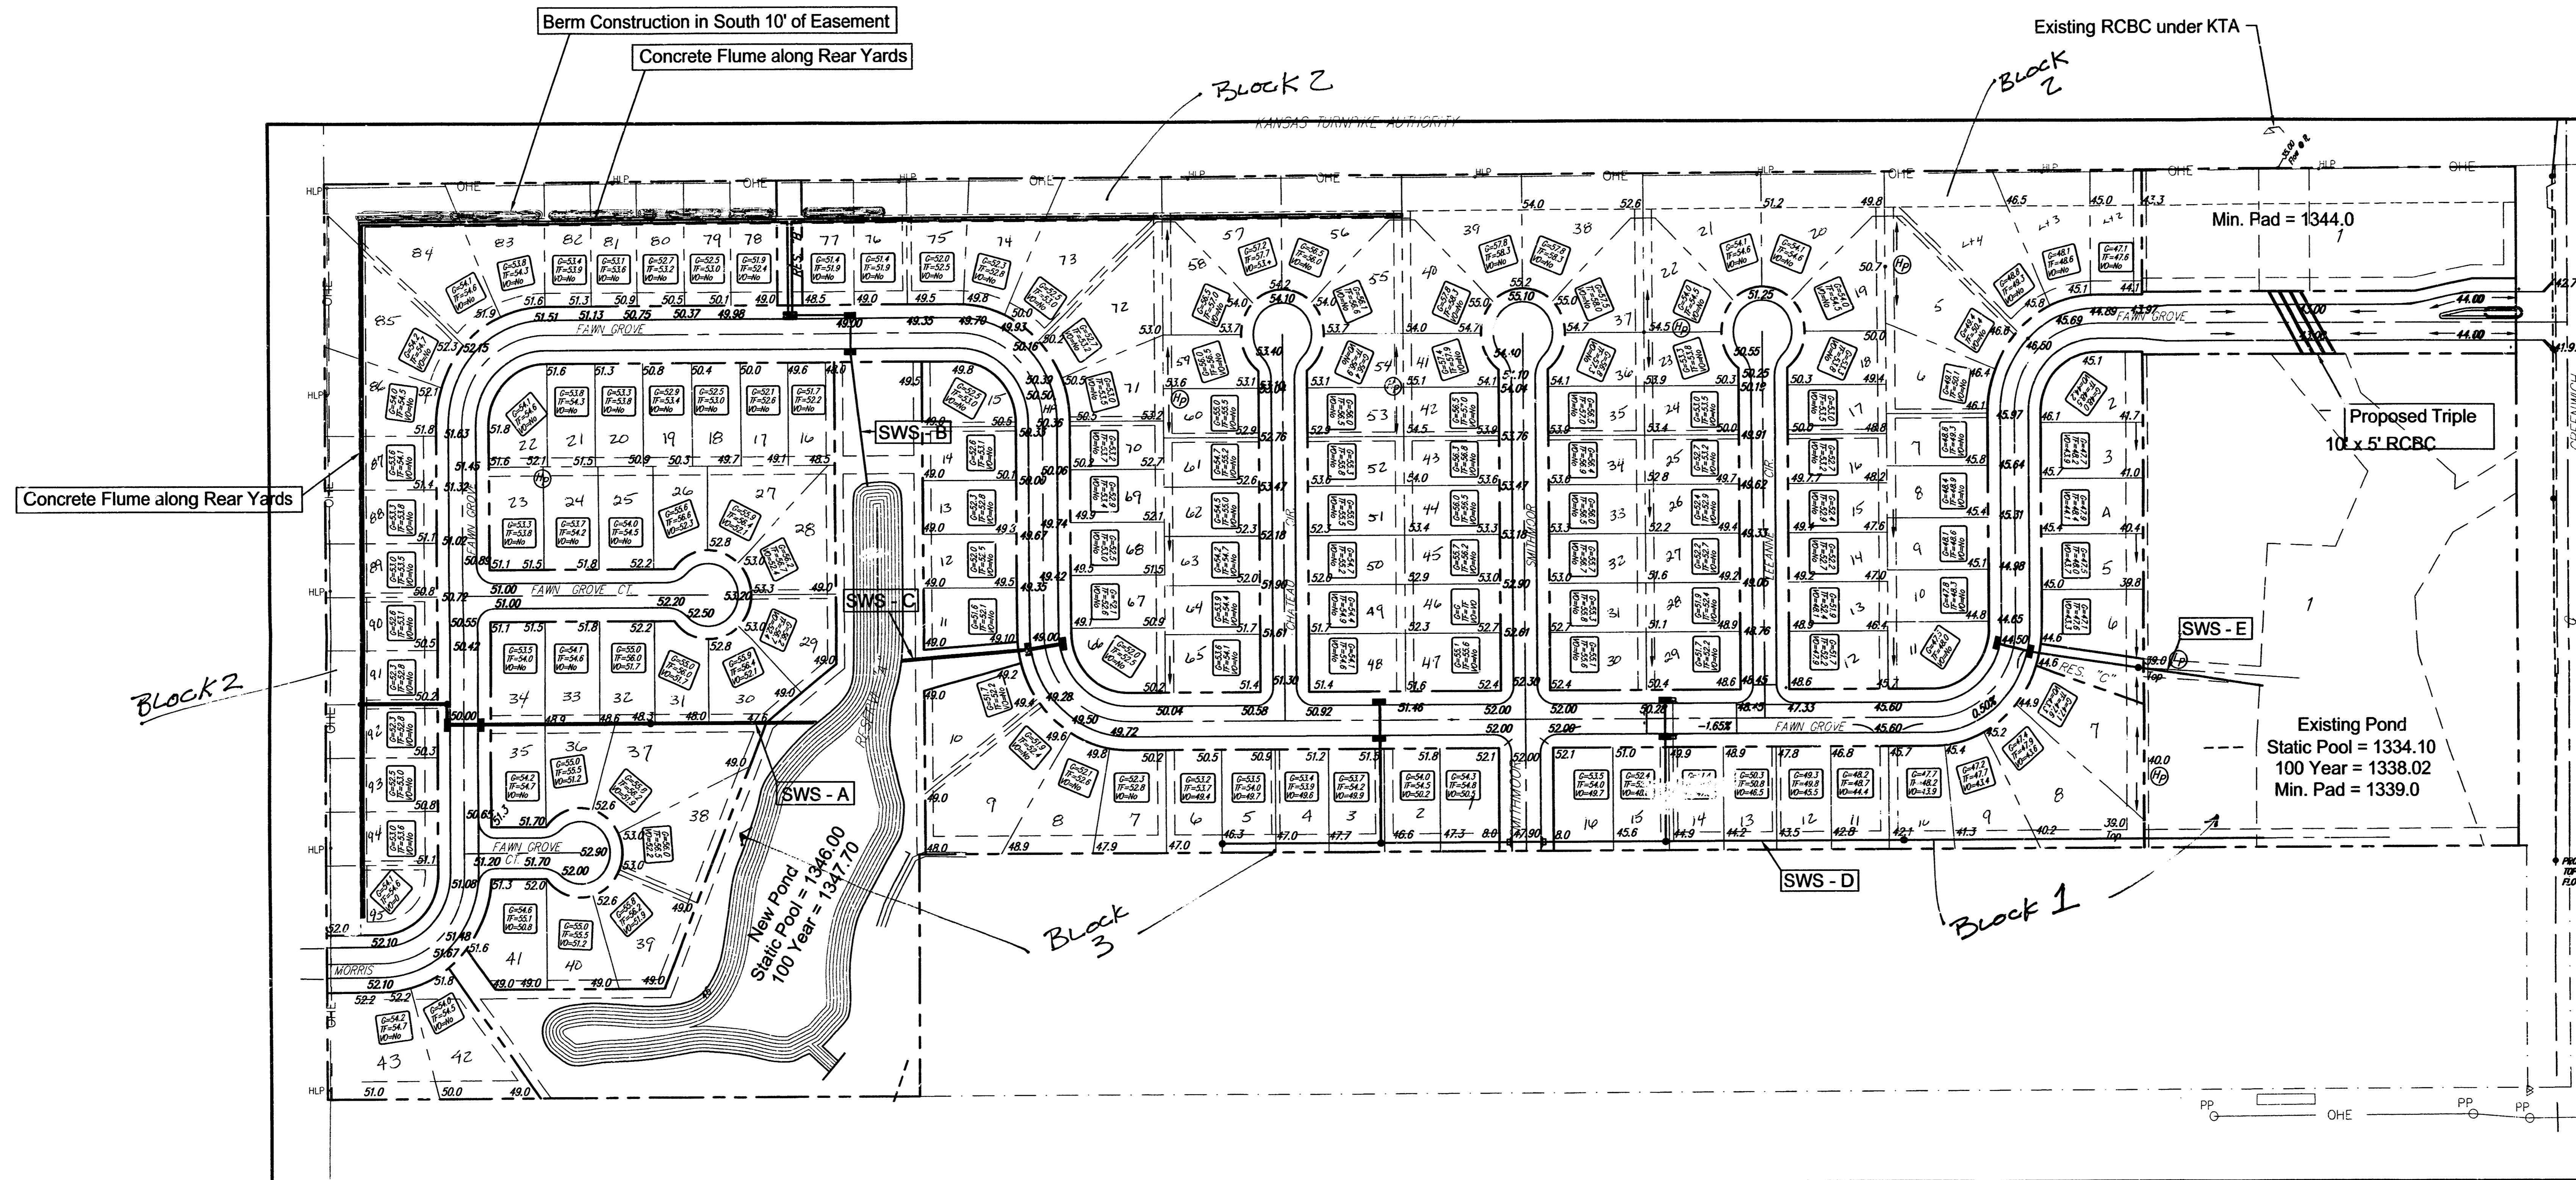

APPROVED
DRAINAGE PLAN

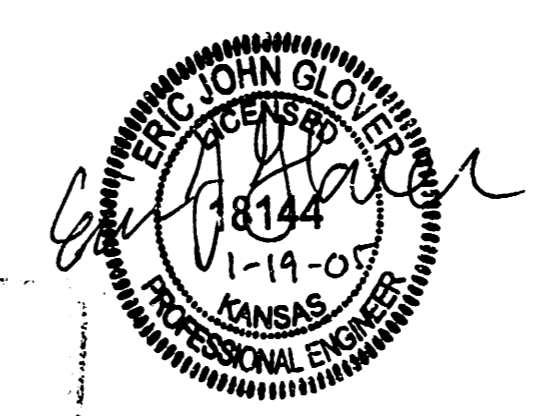

DRAINAGE PLAN FAWN GROVE AT SUNSET LAKES WICHITA, KANSAS		DESIGN CMB	SHEET 1 of 1
Ruggles & Bohm, P.A. Engineering, Surveying, Land Planning		DRAWN CMB	
924 North Main (316) 264-8008 Wichita, Kansas 67203 (316) 264-4621 fax www.rbkansas.com E-mail: info@bkansas.com		UTILITY	
DRAWING FILE base/site grading plan	PROJECT NUMBER 2422P	DATE 01/18/05	