

PROJECT NO.	SHEET NO.	TOTAL SHEETS
472-76-245-82322-000-001	24	25

DATUM BM: CHISELED "S" ON THE N.E. CORNER OF EAST HEADWALL OF RCB UNDER RIDGE RD. AT 200'± NORTH OF EAST 1/4 CORNER SEC. 4, T27S, R1W.

ELEV.= 138.46 CITY DATUM  
ELEV.= 1325.64 M.S.L.

CITY DATUM USED FOR ALL ELEVATIONS.  
MEAN SEAL LEVEL= CITY DATUM + 1187.2  
MINIMUM PAD ELEVATIONS (LOWEST OPENING) SHALL BE AS FOLLOWS:


TRACTS 145-TRACT 161= 144.82 CITY DATUM (LOTS 47-60, BLOCK 4)  
LOTS 34-38, BLOCK 3= 141.82 CITY DATUM




SCALE: 1"=50'

LEGEND

- PROPOSED STORM WATER LINE & INLET
- PROPOSED SANITARY SEWER
- VIEWOUT BASEMENT
- POSSIBLE VIEWOUT BASEMENT
- FULL FOUNDATION
- 4 CORNER LOT ELEVATION (ADD 100 FOR CITY DATUM)
- HIGH POINT
- MATCH EXISTING
- FLOW DIRECTION
- EXIST. UNGD. ELEC.
- EXIST. UNGD. GAS.
- EXIST. UNGD. CABLE TV
- EXIST. UNGD. TELEPHONE
- EXIST. UNGD. WATER

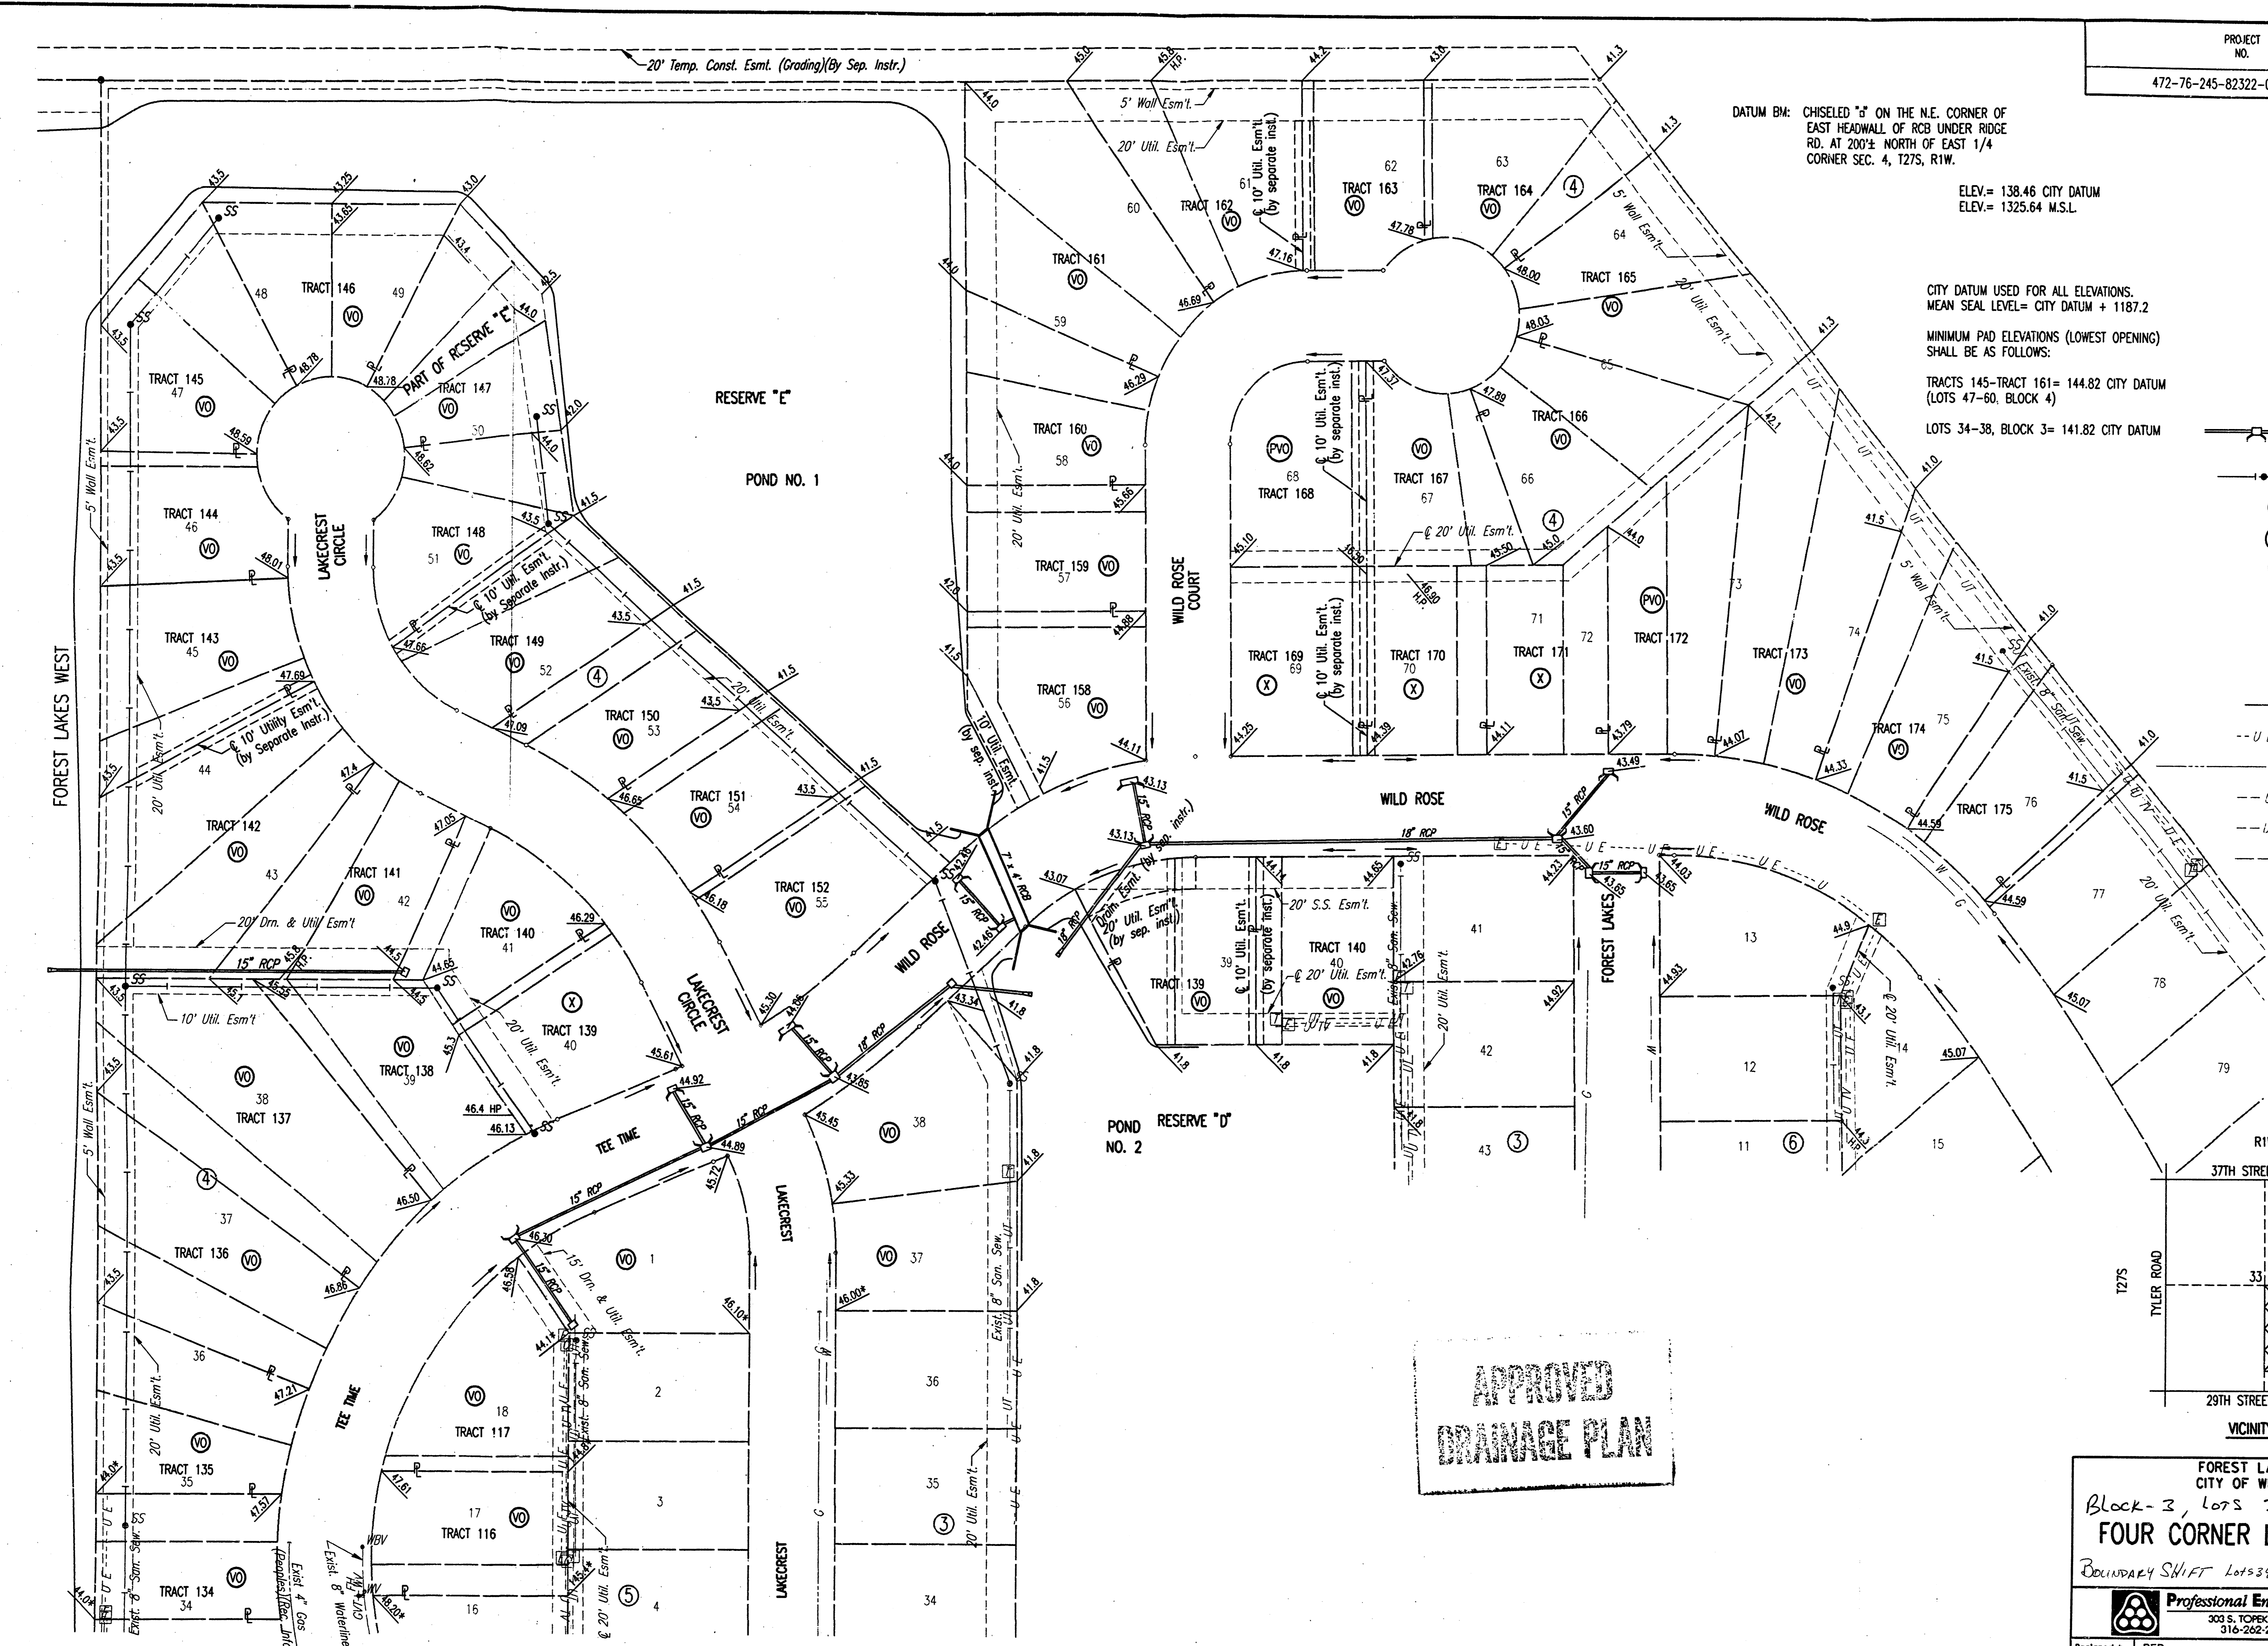

**WIND ROAD  
DRAINAGE PLAN**

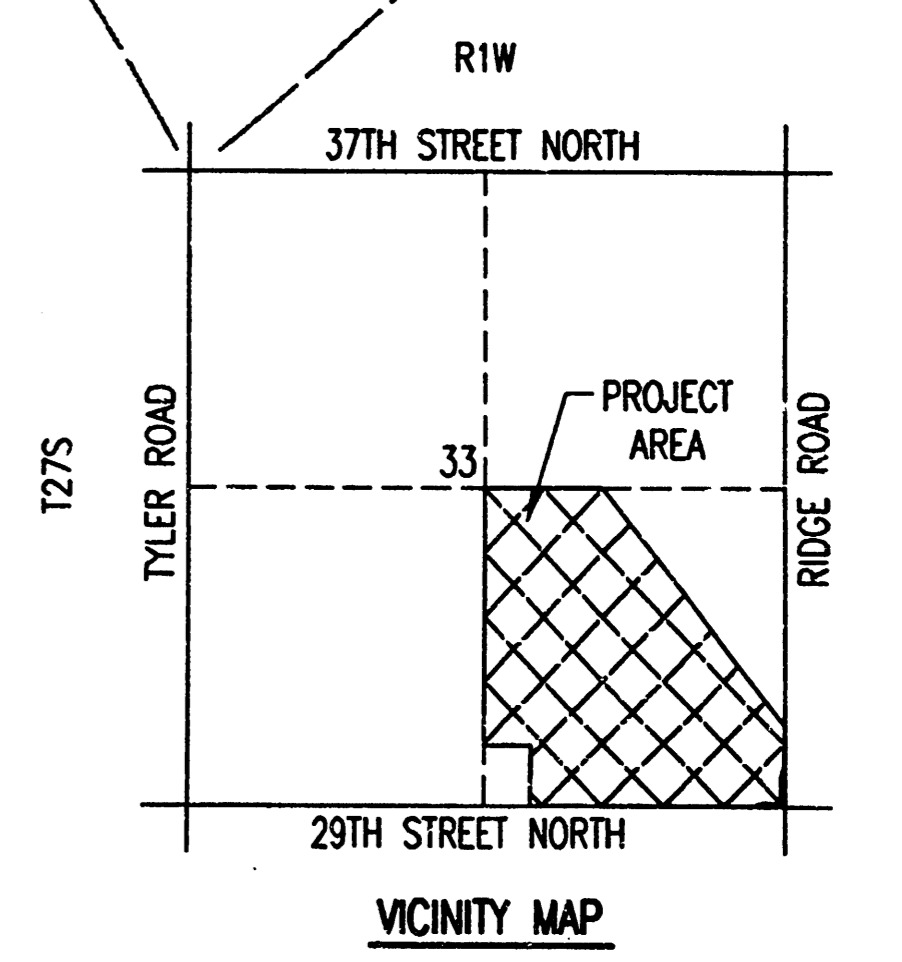

FOREST LAKES-PHASE 6  
CITY OF WICHITA, KANSAS  
Block-3, Lots 37 & 40  
**FOUR CORNER LOT GRADING PLAN**  
BOUNDARY SHIFTS: LOTS 34-38 B1K4; LOTS 17-18 B1K5

**Professional Engineering Consultants, P.A.**  
303 S. TOPEKA • WICHITA, KANSAS 67202  
316-262-2991 • FAX 316-262-3003

Designed by BER Checked by  
Drawn by SAW Date FEB. 2002 Job No. 01409

RECEIVED 28 FEBRUARY 2003

I:2001/01409/4corner.dgn  
Date Plotted: Apr. 4, 2002  
Deliver to: Bill Seaton