
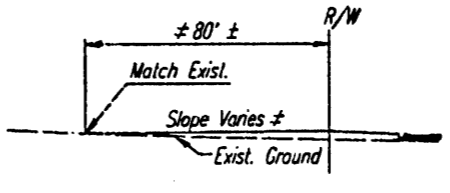
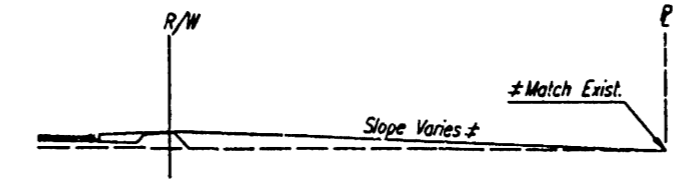
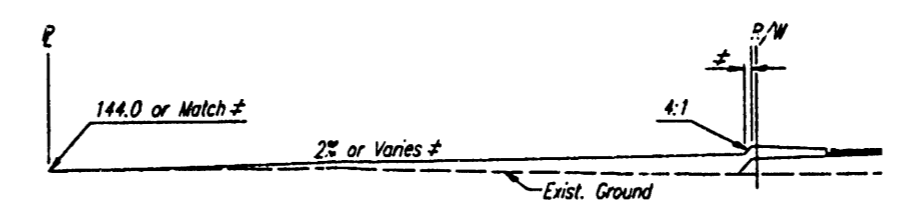


PROJECT	SHEET	DIST.
173-18-16-0000-00-000-001	14	23

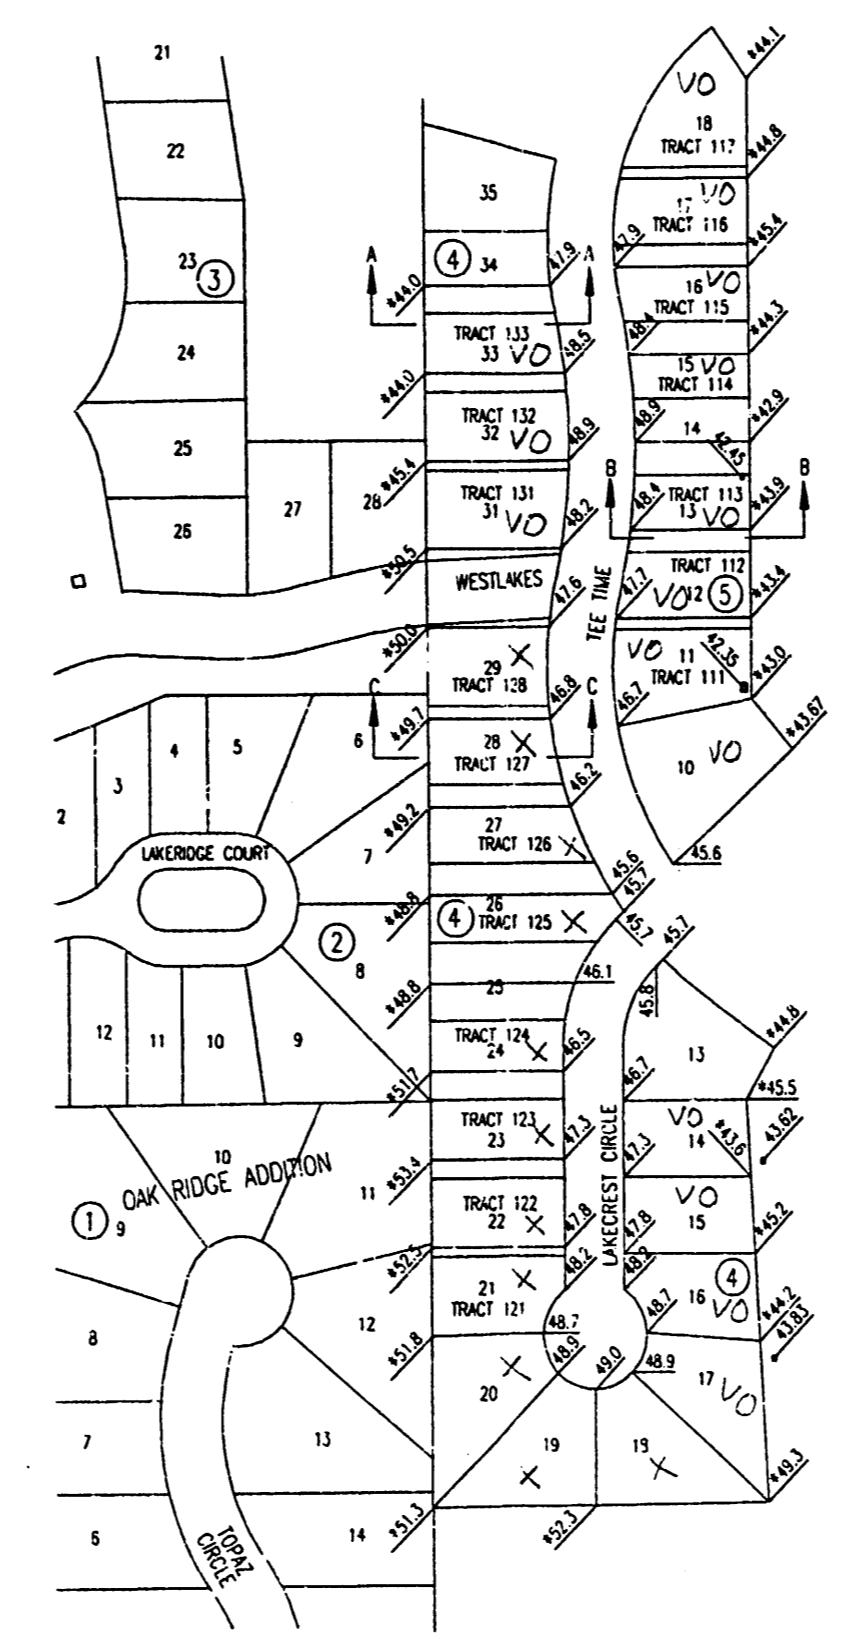

See Cross Sections for Lot Grading Adjacent to Lakeview Circle

Match Existing
O Existing Intersect

DOWN: BEST COPY: B.S. SCALE: 1"=100'
 1/23/00/0002/174 ECOM-SHOW: 8-11-2000

DATE	BY	CHK	APP
FOREST LAKES PHASE 5 REV. CITY OF WICHITA, KANSAS FOUR CORNER LOT GRADING PLAN			
Robert J. B. S. Professional Engineering Consultants, P.C. 1110 S. W. 10th St., Suite 100 Wichita, KS 67202 Phone: 313-261-1111 Fax: 313-261-1112 E-mail: rjbs@rjbs.com			
DATE	BY	CHK	APP
July 2000			