


SCALE: 1" = 20'
 • = GRA

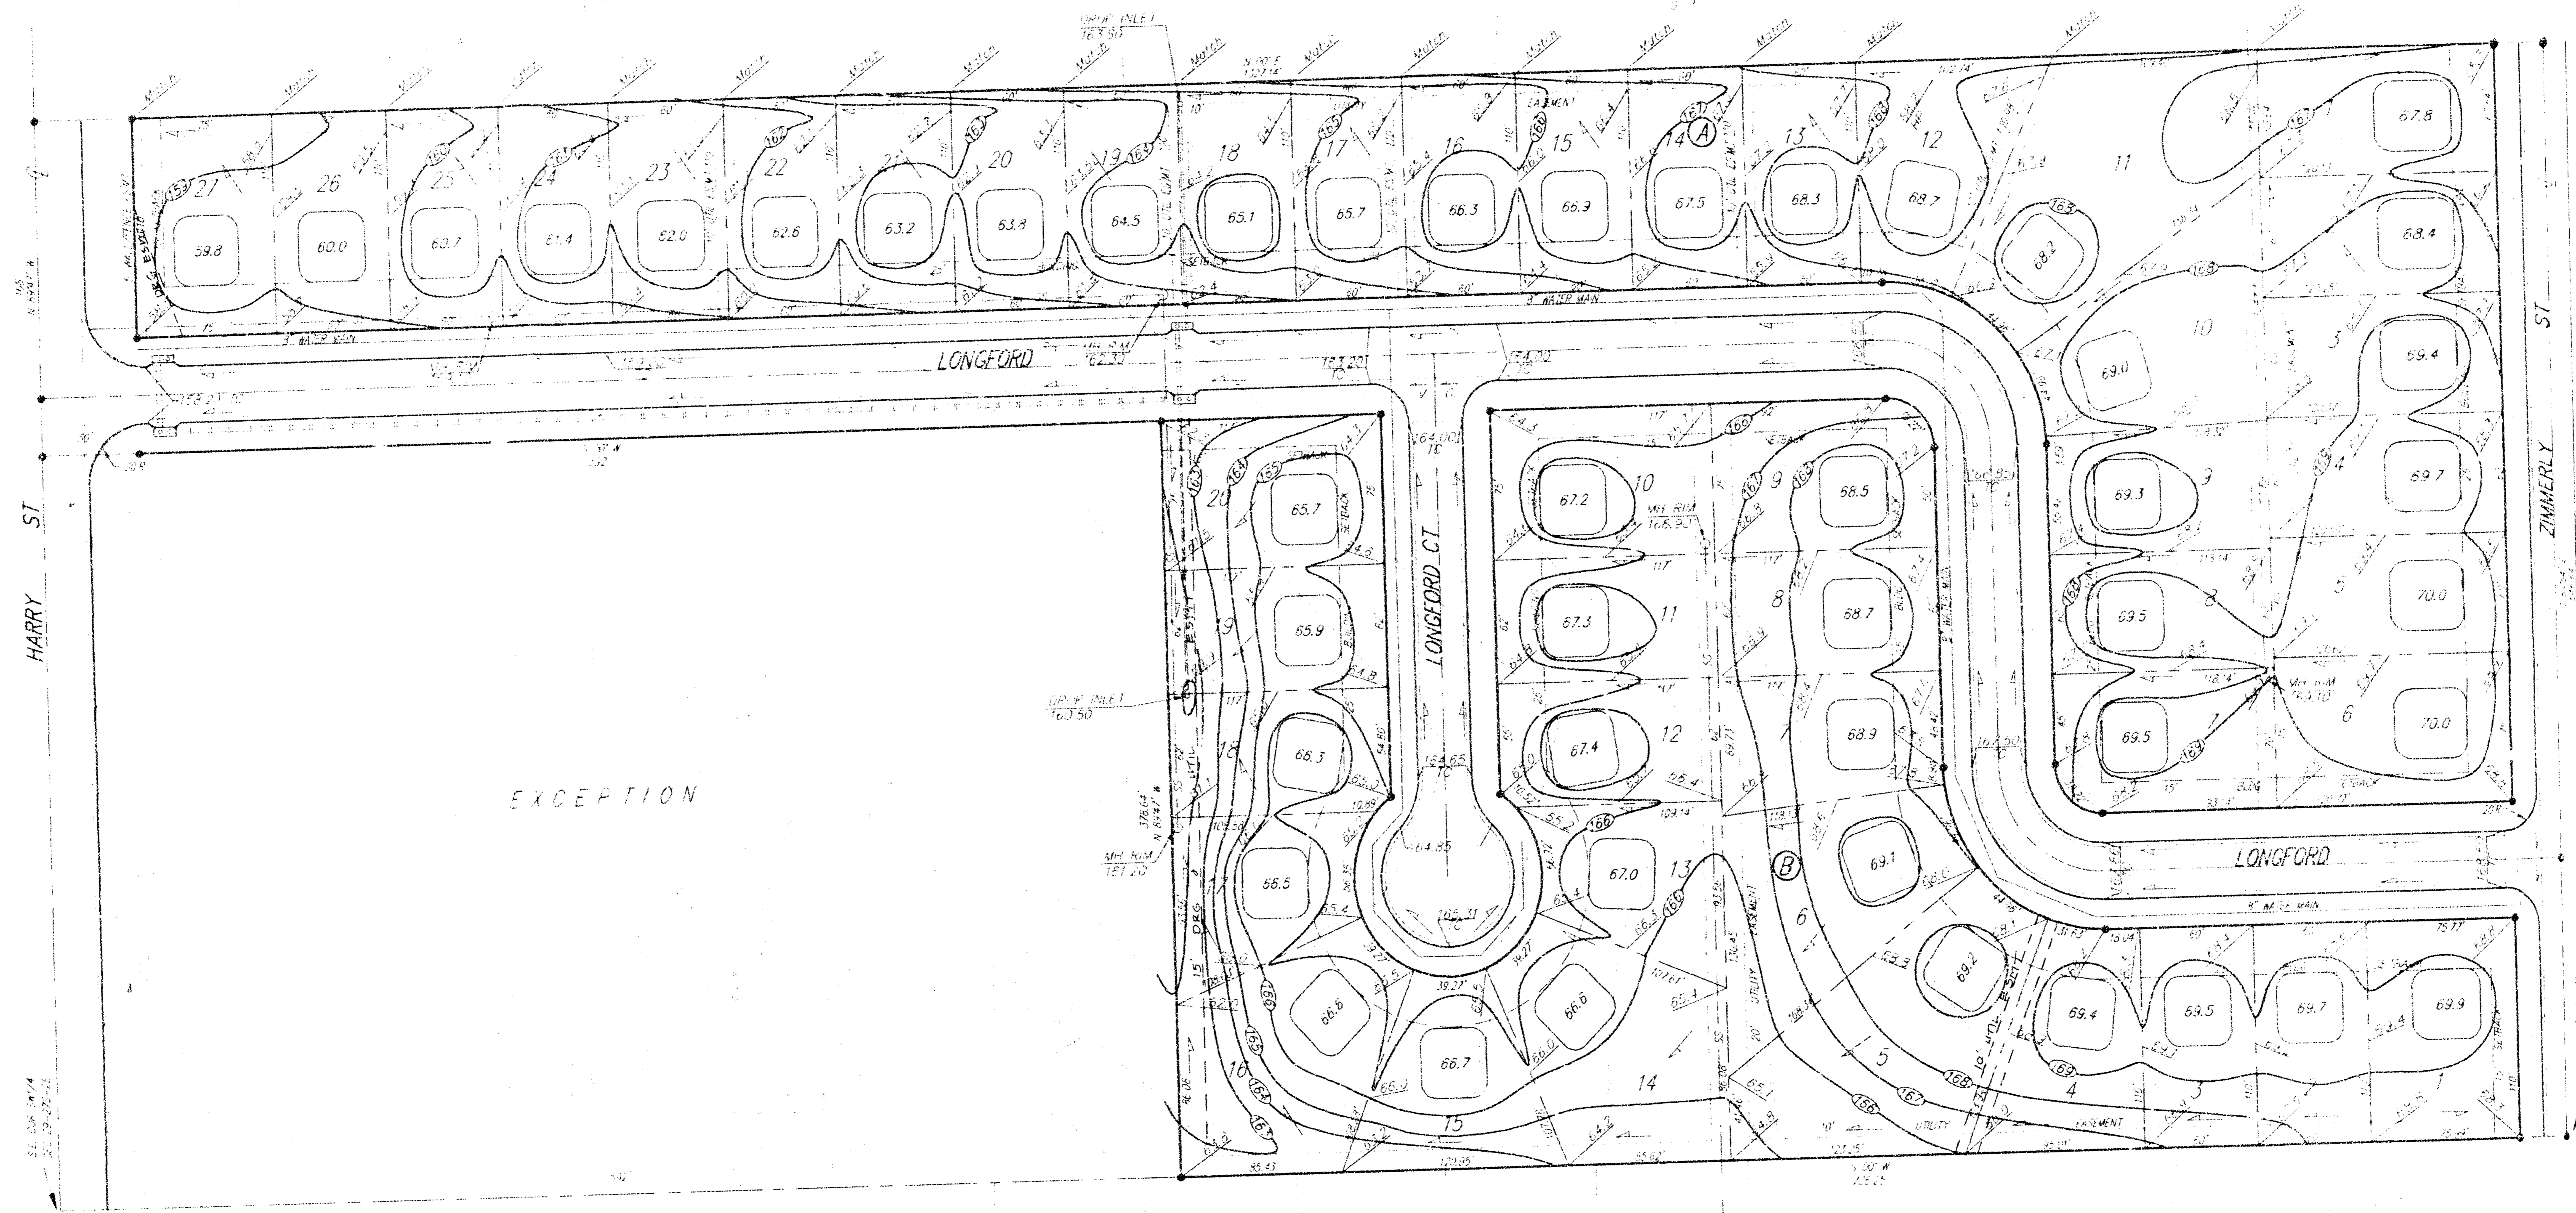

APPROVED
 GRADING PLAN

NOTE:
 Proposed minimum grade spot elevations are shown on plans. Contractor to set finish floor elevation.
 All street elevations shown on plans are for top of curb (full height).
 Contour elevations shown are for graphic representation of drainage concept. Spot elevations shall take precedence over contour lines.

SUDIVISION GRADING PLAN HEDGEWOOD 2ND ADDITION				
BAUGHMAN COMPANY P. A. ENGINEERING & SURVEYING 36720-2-1271 • 315 ELLI • WILMINGTON, MISSISSIPPI				
PROJECT NUMBER				
DESIGN	DRAWN	APPROVED	DATE	SHEET
F.S.M.	GD		NOV 23 42	1

REVISIONS: 1. 11/23/42

FILMED FROM THE BEST AVAILABLE COPY.....