
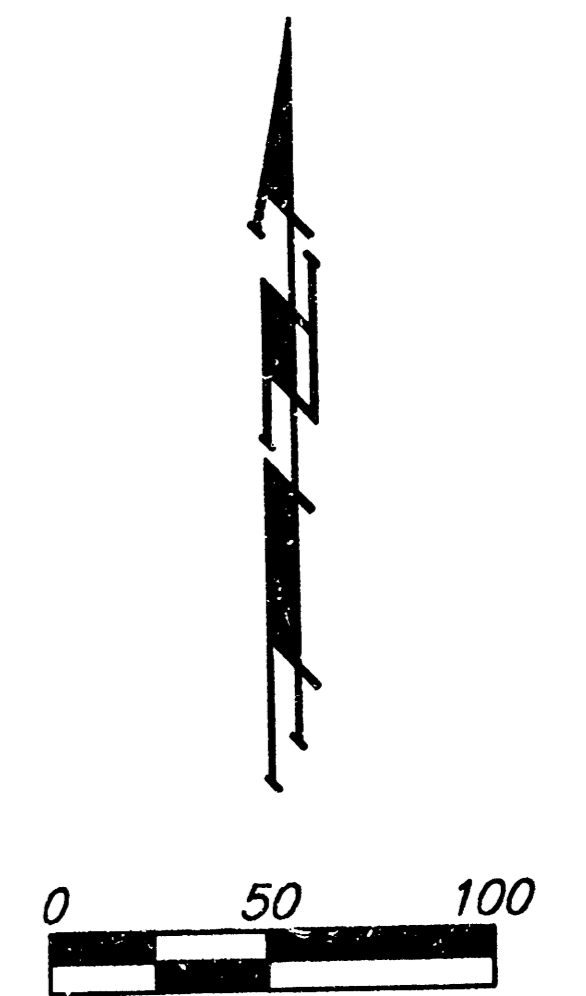



**APPROVED
DRAINAGE PLAN**

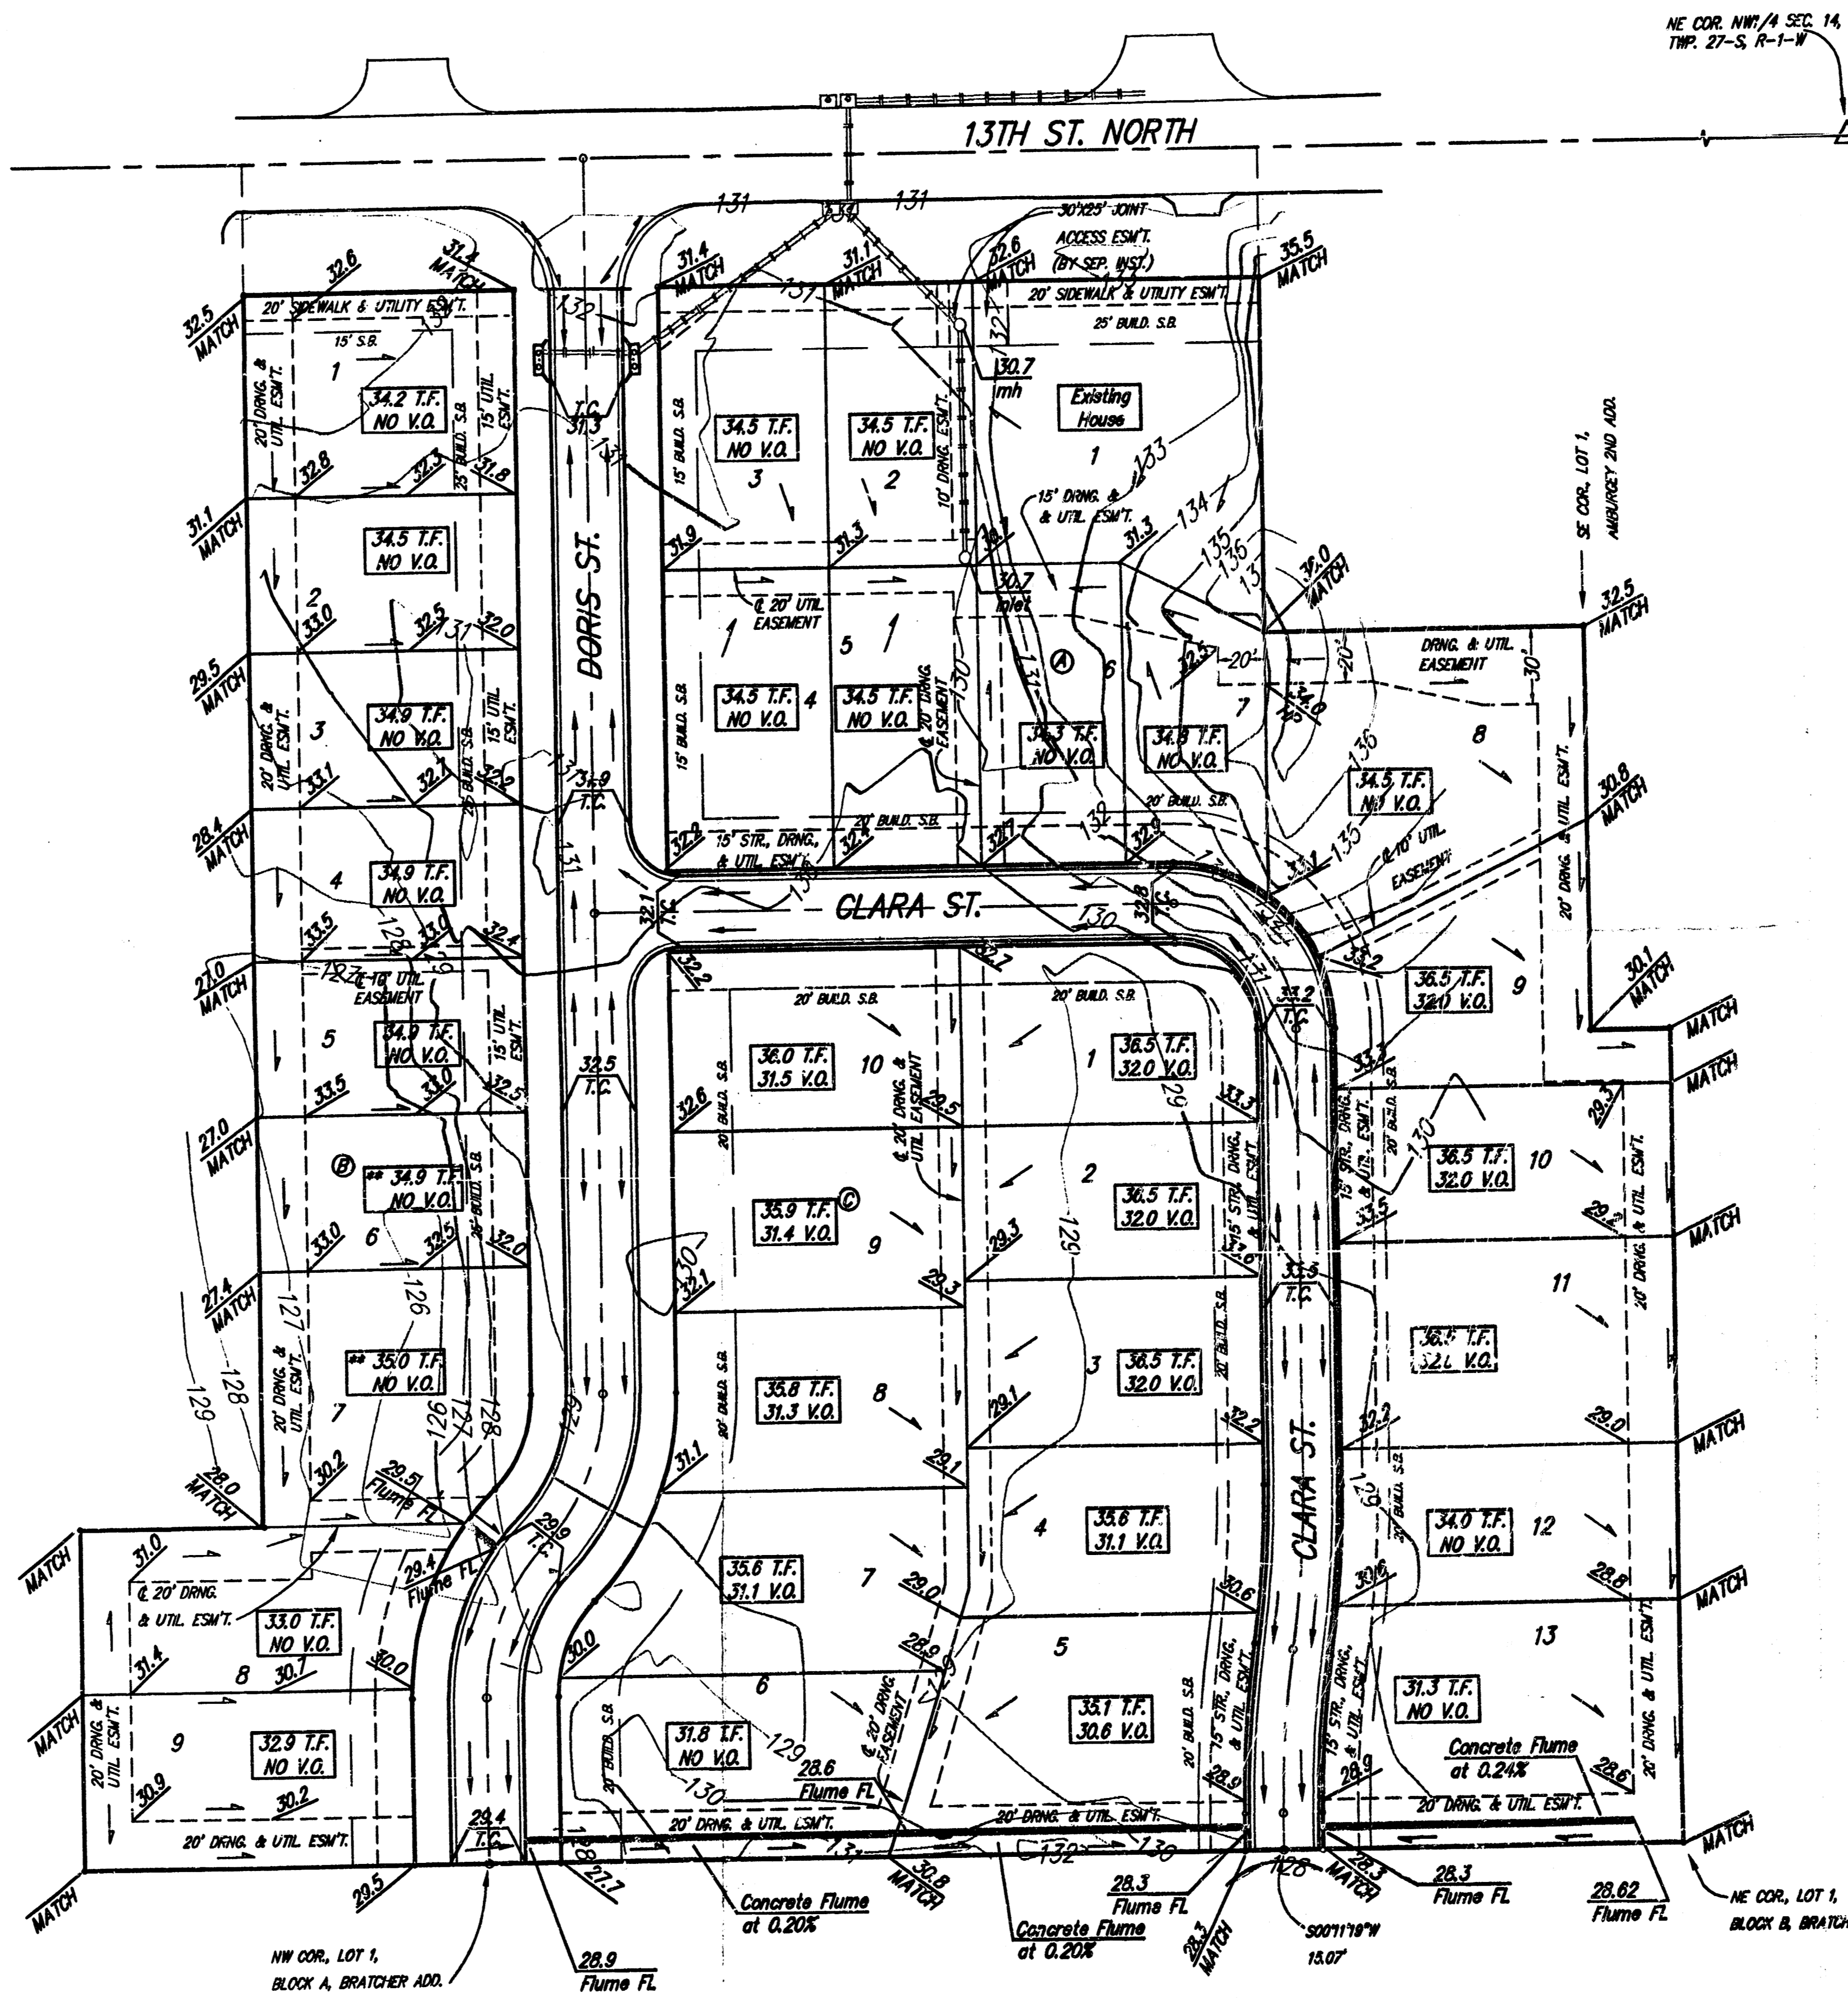

- LEGEND**
- = #4 REBAR W/ "BAUGHMAN" CAP (SET)
 - △ = SECTION CORNER
 - = AREA INLET
 - = CATCH BASIN
 - = DRAINAGE PIPE
 - = CONCRETE DRAINAGE FLUME

NOTES:
Proposed Top of Foundation Elevations Are Shown On Plans.
Contractor to Set Finished Floor Elevations.
All Street Elevations Shown on Plans Are for Top of Curb (Full-Height).
Lot dimensions have been omitted on this plan, refer to the recorded plat for this information.
Add 100 to finish grade elevations indicated to achieve city datum elevation. Existing grade elevations are in city datum.
** Indicates that Extra Deep Foundations or Footings may be required.

REVISED 01-04-2006, Lots 4,5,7 Block C (MWS)
REVISED 10-13-2004

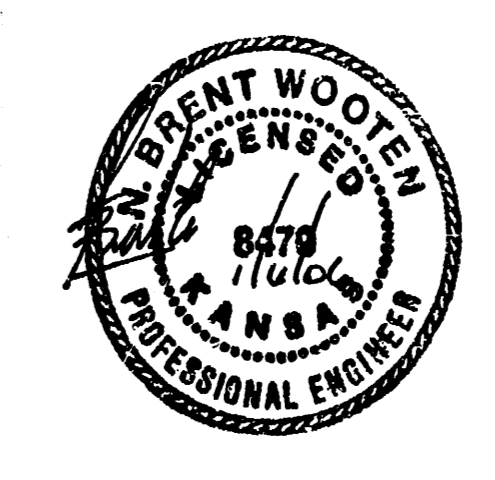

**STEVE KELLEY 5TH ADDITION
GRADING PLAN**
CITY OF WICHITA, KANSAS

BAUGHMAN COMPANY P.A.
ENGINEERING, SURVEYING, & PLANNING
316-292-7271 • 318 ELLIS • WICHITA, KANSAS 67211

PROJECT NUMBER: _____

DESIGN: JUD	DRAWN: JUD	APPROVED: _____	DATE: 04/04	SCALE: Noted
-------------	------------	-----------------	-------------	--------------

1