



**APPROVED  
DRAINAGE PLAN**

**BENCHMARK**  
BM#1 T POST 826.63' NORTH 1/4 COR.  
1.45' WEST FENCE LINE.  
ELEV. = 1389.80

MINIMUM PAD ELEVATIONS (LOWEST OPENINGS)		
LOTS	BLOCK	ELEVATION (USGS)
6	1	1384.4
7	1	1384.2
8	1	1382.9
9	1	1381.8
10-11	1	1381.4
21-22	1	1379.5

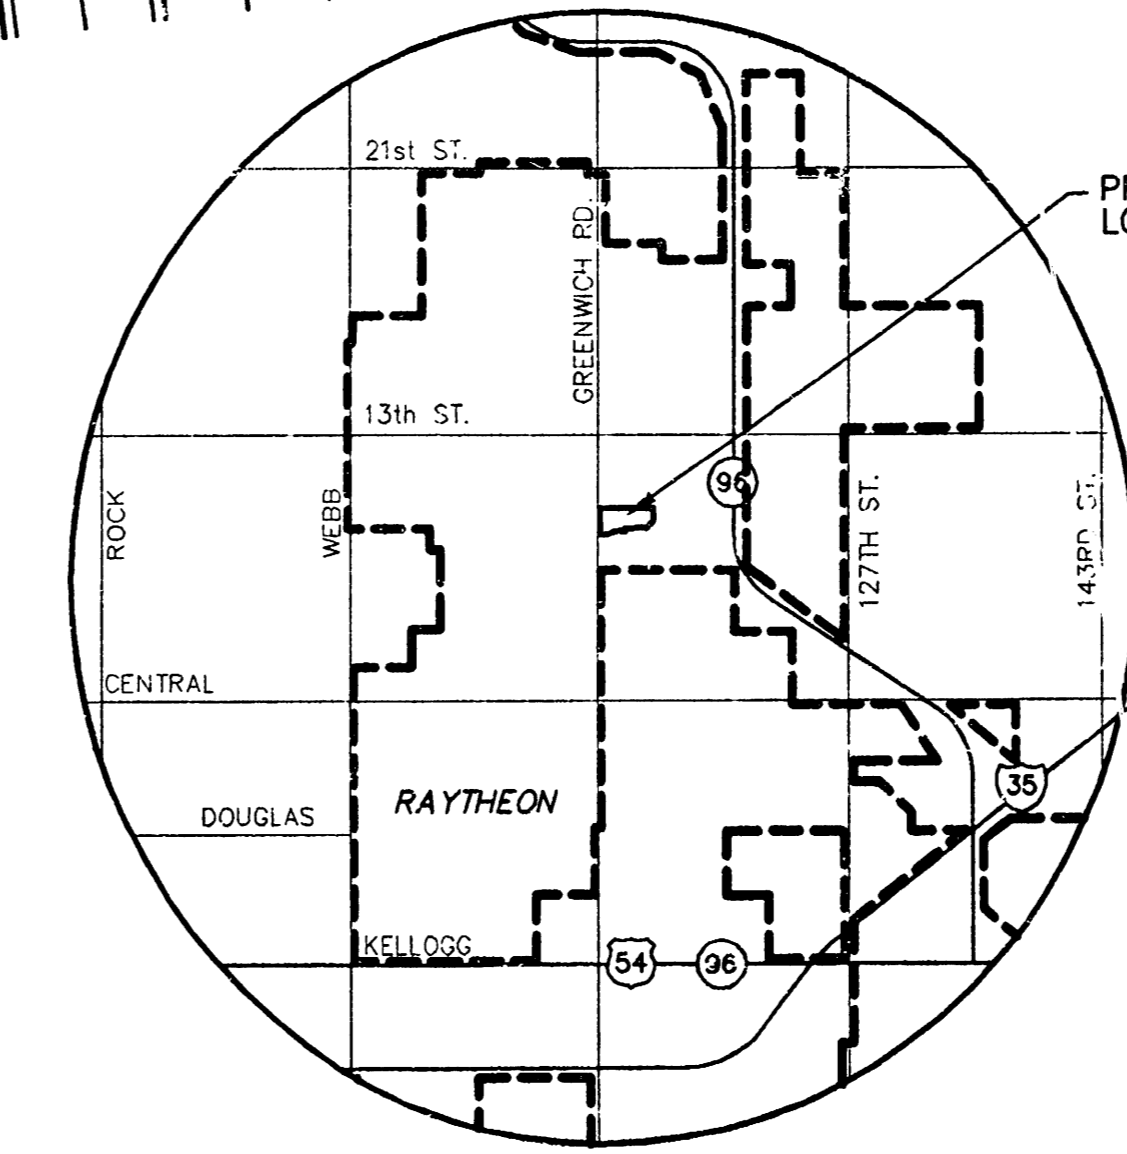

**VICINITY MAP**

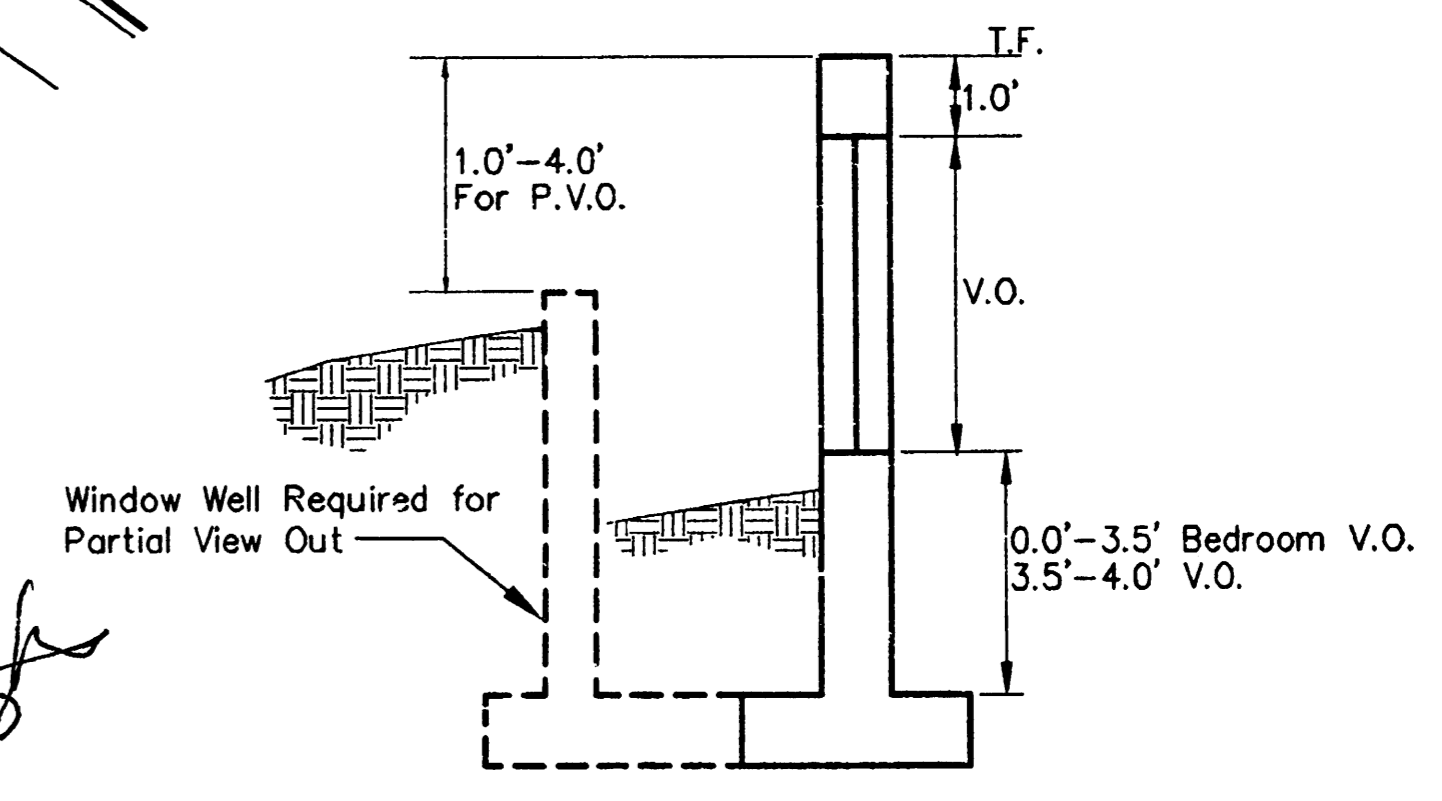

**VIEW OUT & PARTIAL VIEW OUT  
DETAIL**

**MKEC ENGINEERING CONSULTANTS**  
411 N. WEBB ROAD  
WICHITA, KS. 67206  
316-684-9000

**KILLENWOOD POINTE ADDITION**  
PROJECT NAME

**GRADING PLAN**  
SHEET TITLE

DESIGN BY: **KLA**      DRAWN BY: **KWS**      CHECKED BY: **GJA**

DATE: **FEBRUARY 2005**      JOB NO.: **00062GRD**      SHEET OF: **1 / 1**

