


SCALE 1" = 60'
 • = Iron

NOTES:
 Proposed Top of Foundation Elevations Are Shown On Plans. Contractor to Set Finished Floor Elevations.
 All Street Elevations Shown on Plans Are for Top of Curb (Full-Height). Typically Roll-Type Curbs are Constructed. Deduct 0.25' from Top of Curb (Full-Height).
 This Grading Plan is Designed with View-Out Basements. Elevations Shown at Rear of House (XXX.X V.O.) Are for Minimum Opening.

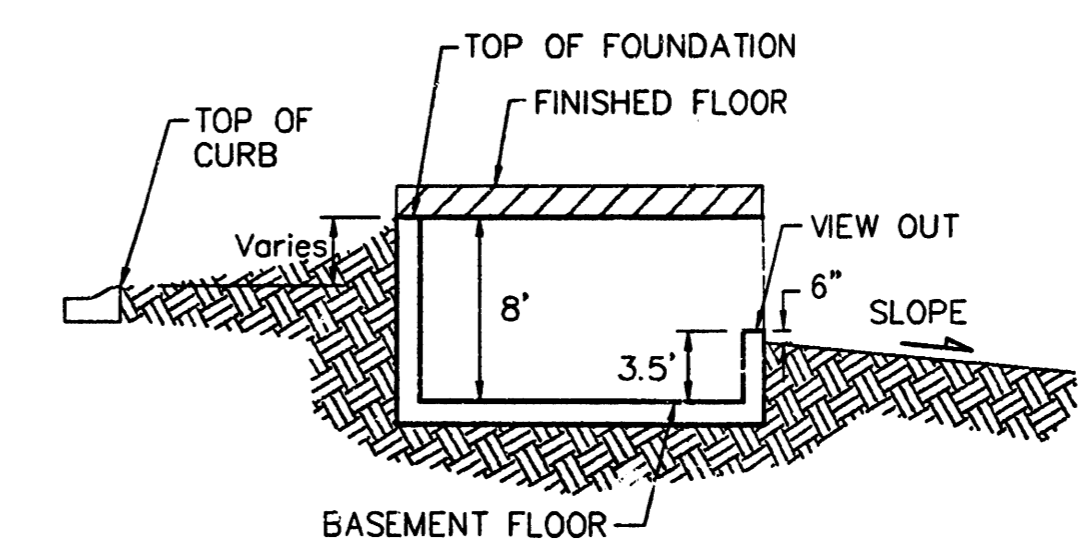

TYPICAL VIEW OUT
 NO SCALE

MINIMUM BUILDING PAD ELEVATIONS FOR LOWEST OPENING TO THE STRUCTURES		
LOT	BLOCK	ELEVATION CITY DATUM
7,8,9,10,11,14	A	169.5
1-15	C	172.8

BENCH MARKS:
 CITY DISC - 34.3' E. & 3.3' N. OF S.W. CORNER OF N.W. 1/4, SEC. 25, T-27-S, R-2-W.
 ELEV. = 156.63 CITY DATUM
 1344.03 M.S.L.

CITY DISC - 135TH ST. W. & MAPLE, 30' N. & 15' E. @ BOTH.
 ELEV. = 150.20 CITY DATUM
 1337.60 M.S.L.

NOTE:
 A MASTER GRADING PLAN FOR DRAINAGE HAS BEEN DEVELOPED FOR THIS SUBDIVISION AND IS ON FILE WITH THE CITY OF WICHITA, KANSAS. ALL DRAINAGE EASEMENTS, RIGHTS-OF-WAY, OR RESERVES SHALL REMAIN AT ESTABLISHED GRADES OR AS MODIFIED WITH THE APPROVAL OF THE CITY ENGINEER OF THE CITY OF WICHITA, KANSAS. NO OBSTRUCTIONS WHICH IMPEDE THE FLOW OF THIS DRAINAGE SYSTEM SHALL BE ALLOWED.



AUBURN HILLS 12TH ADDITION
GRADING PLAN
 WICHITA, KANSAS

BAUGHMAN COMPANY P.A.
 ENGINEERING, SURVEYING, & PLANNING
 316-262-7271 • 315 ELLIS • WICHITA, KANSAS 67211

DESIGN		DRAWN		APPROVED		DATE		SCALE		SHEET	
NEW		JAK				10/24/00		1" = 60'		1	
											2

PROJECT NUMBER: _____

SCALE 1" = 60'
 • = Iron

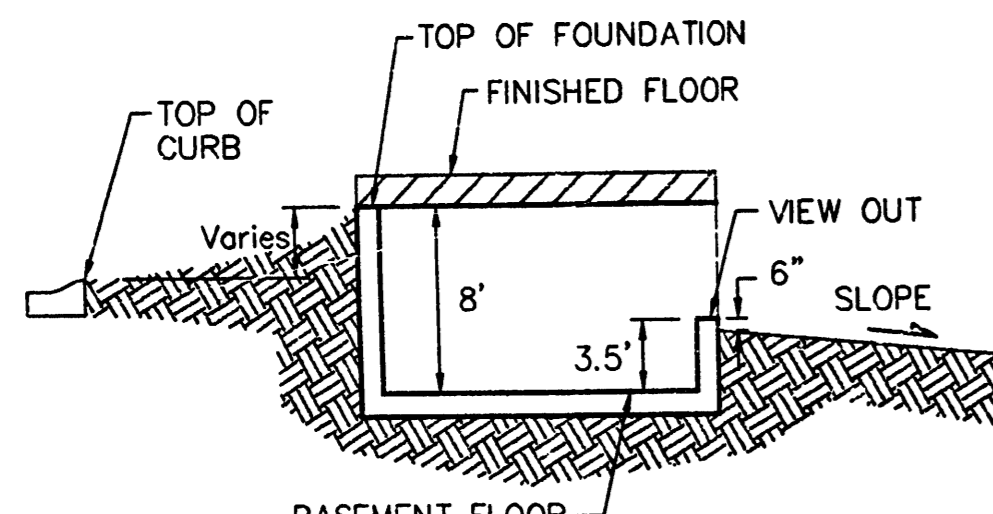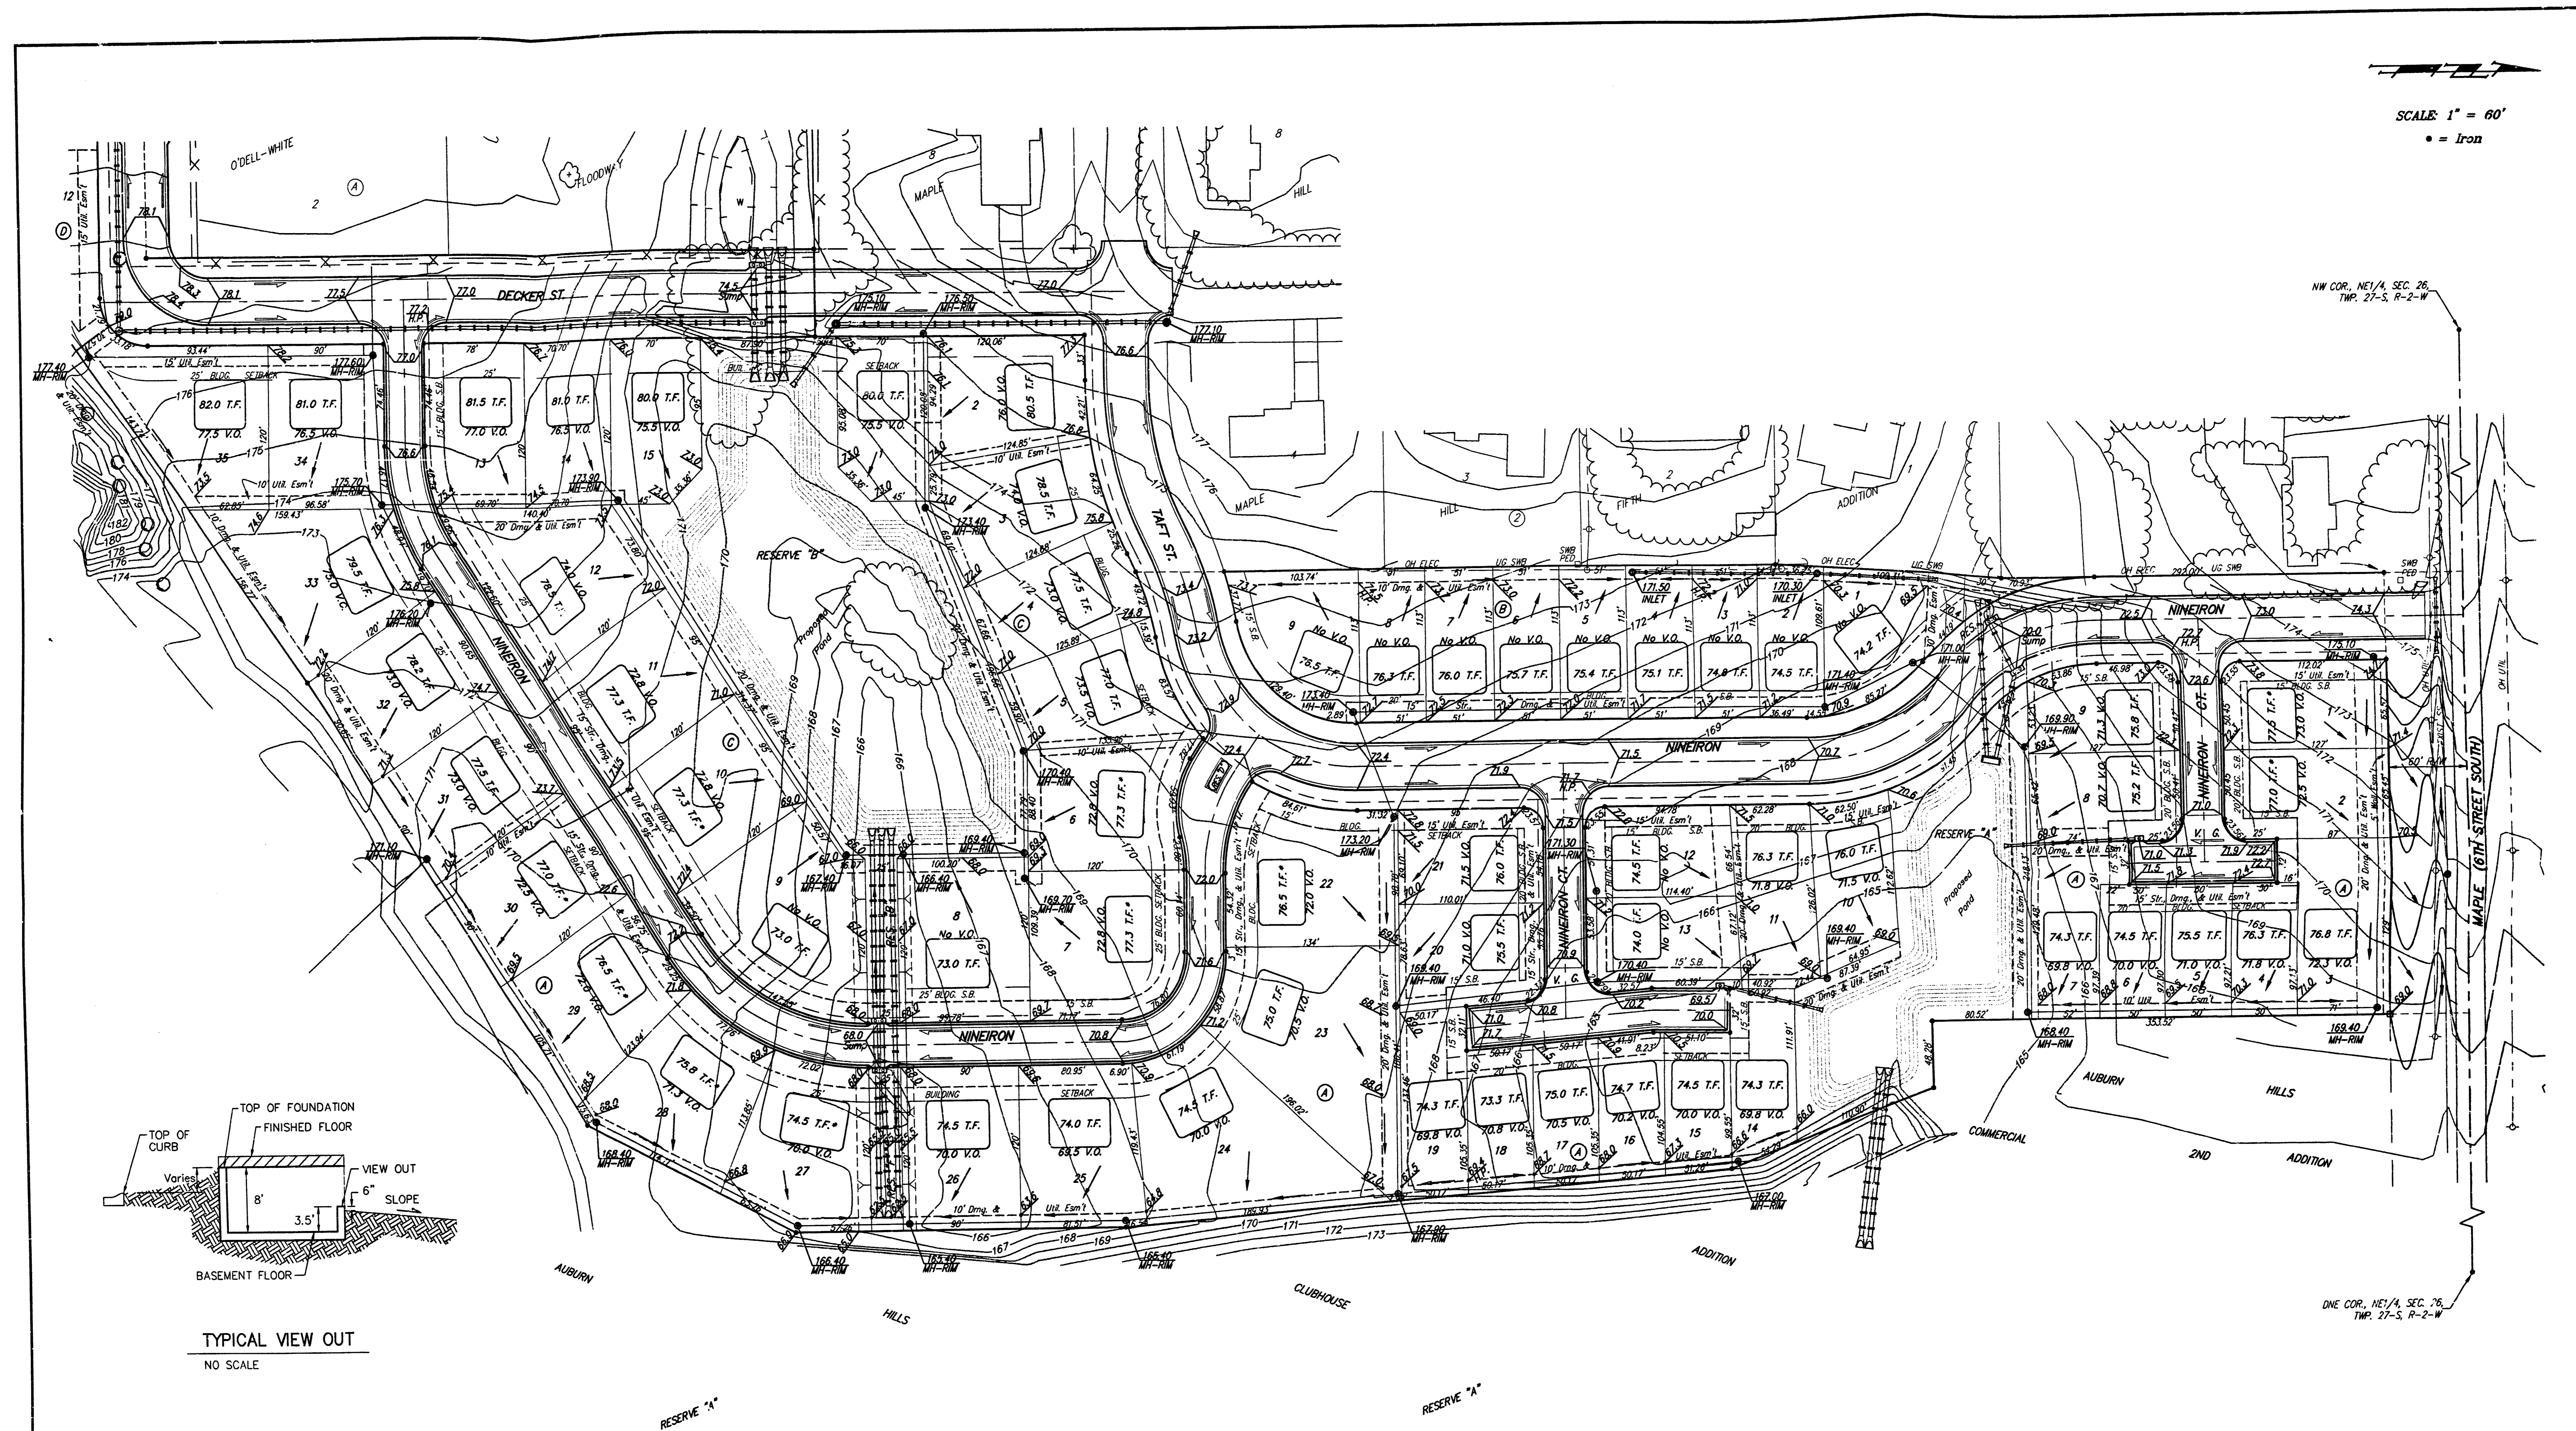

TYPICAL VIEW OUT
 NO SCALE

NOTES:
 Proposed Top of Foundation Elevations Are Shown On Plans. Contractor to Set Finished Floor Elevations.
 All Street Elevations Shown on Plans Are for Top of Curb (Full-Height). Typically Roll-Type Curbs are Constructed. Deduct 0.25' from Top of Curb (Full-Height).
 This Grading Plan is Designed with View-Out Basements. Elevations Shown at Rear of House (XX.X V.O.) Are for Minimum Opening.
 * Requires extra-deep foundation.

LOT	BLOCK	ELEVATION CITY DATUM
7,8,9,10,11,14	A	169.5
1-15	C	172.8

BENCH MARKS:
 CITY DISC - 34.3' E. & 3.3' N. OF S.W. CORNER OF N.W. 1/4, SEC. 25, T-27-S, R-2-W. ELEV. = 156.63 CITY DATUM 1344.93 M.S.L.
 CITY DISC - 135TH ST. W. & MAPLE, 30' N. & 15' E. & BOTH. ELEV. = 150.20 CITY DATUM 1337.60 M.S.L.

NOTE:
 A MASTER GRADING PLAN FOR DRAINAGE HAS BEEN DEVELOPED FOR THIS SUBDIVISION AND IS ON FILE WITH THE CITY OF WICHITA, KANSAS. ALL DRAINAGE EASEMENTS, RIGHTS-OF-WAY, OR RESERVES SHALL REMAIN AT ESTABLISHED GRADES OR AS MODIFIED WITH THE APPROVAL OF THE CITY ENGINEER OF THE CITY OF WICHITA, KANSAS. NO OBSTRUCTIONS WHICH IMPEDE THE FLOW OF THIS DRAINAGE SYSTEM SHALL BE ALLOWED.

REVISIONS				
NO.	DATE	DESCRIPTION	DR.	BY
1	12/16/00	Rear Yard to 1%	JAK	NBW

AUBURN HILLS 12TH ADDITION
GRADING PLAN
 WICHITA, KANSAS

BAUGHMAN COMPANY P.A.
 ENGINEERING, SURVEYING, & PLANNING
 318-262-7271 • 315 ELLIS • WICHITA, KANSAS 67211

DESIGN	DRAWN	APPROVED	DATE	SCALE
NEW	JAK		10/24/00	1" = 60'

PROJECT NUMBER: _____ SHEET: **2** OF **2**