


UTILITY PLAN

CUSTER ADDITION

WICHITA, SEDGWICK COUNTY, KANSAS

Scale: 1" = 60'

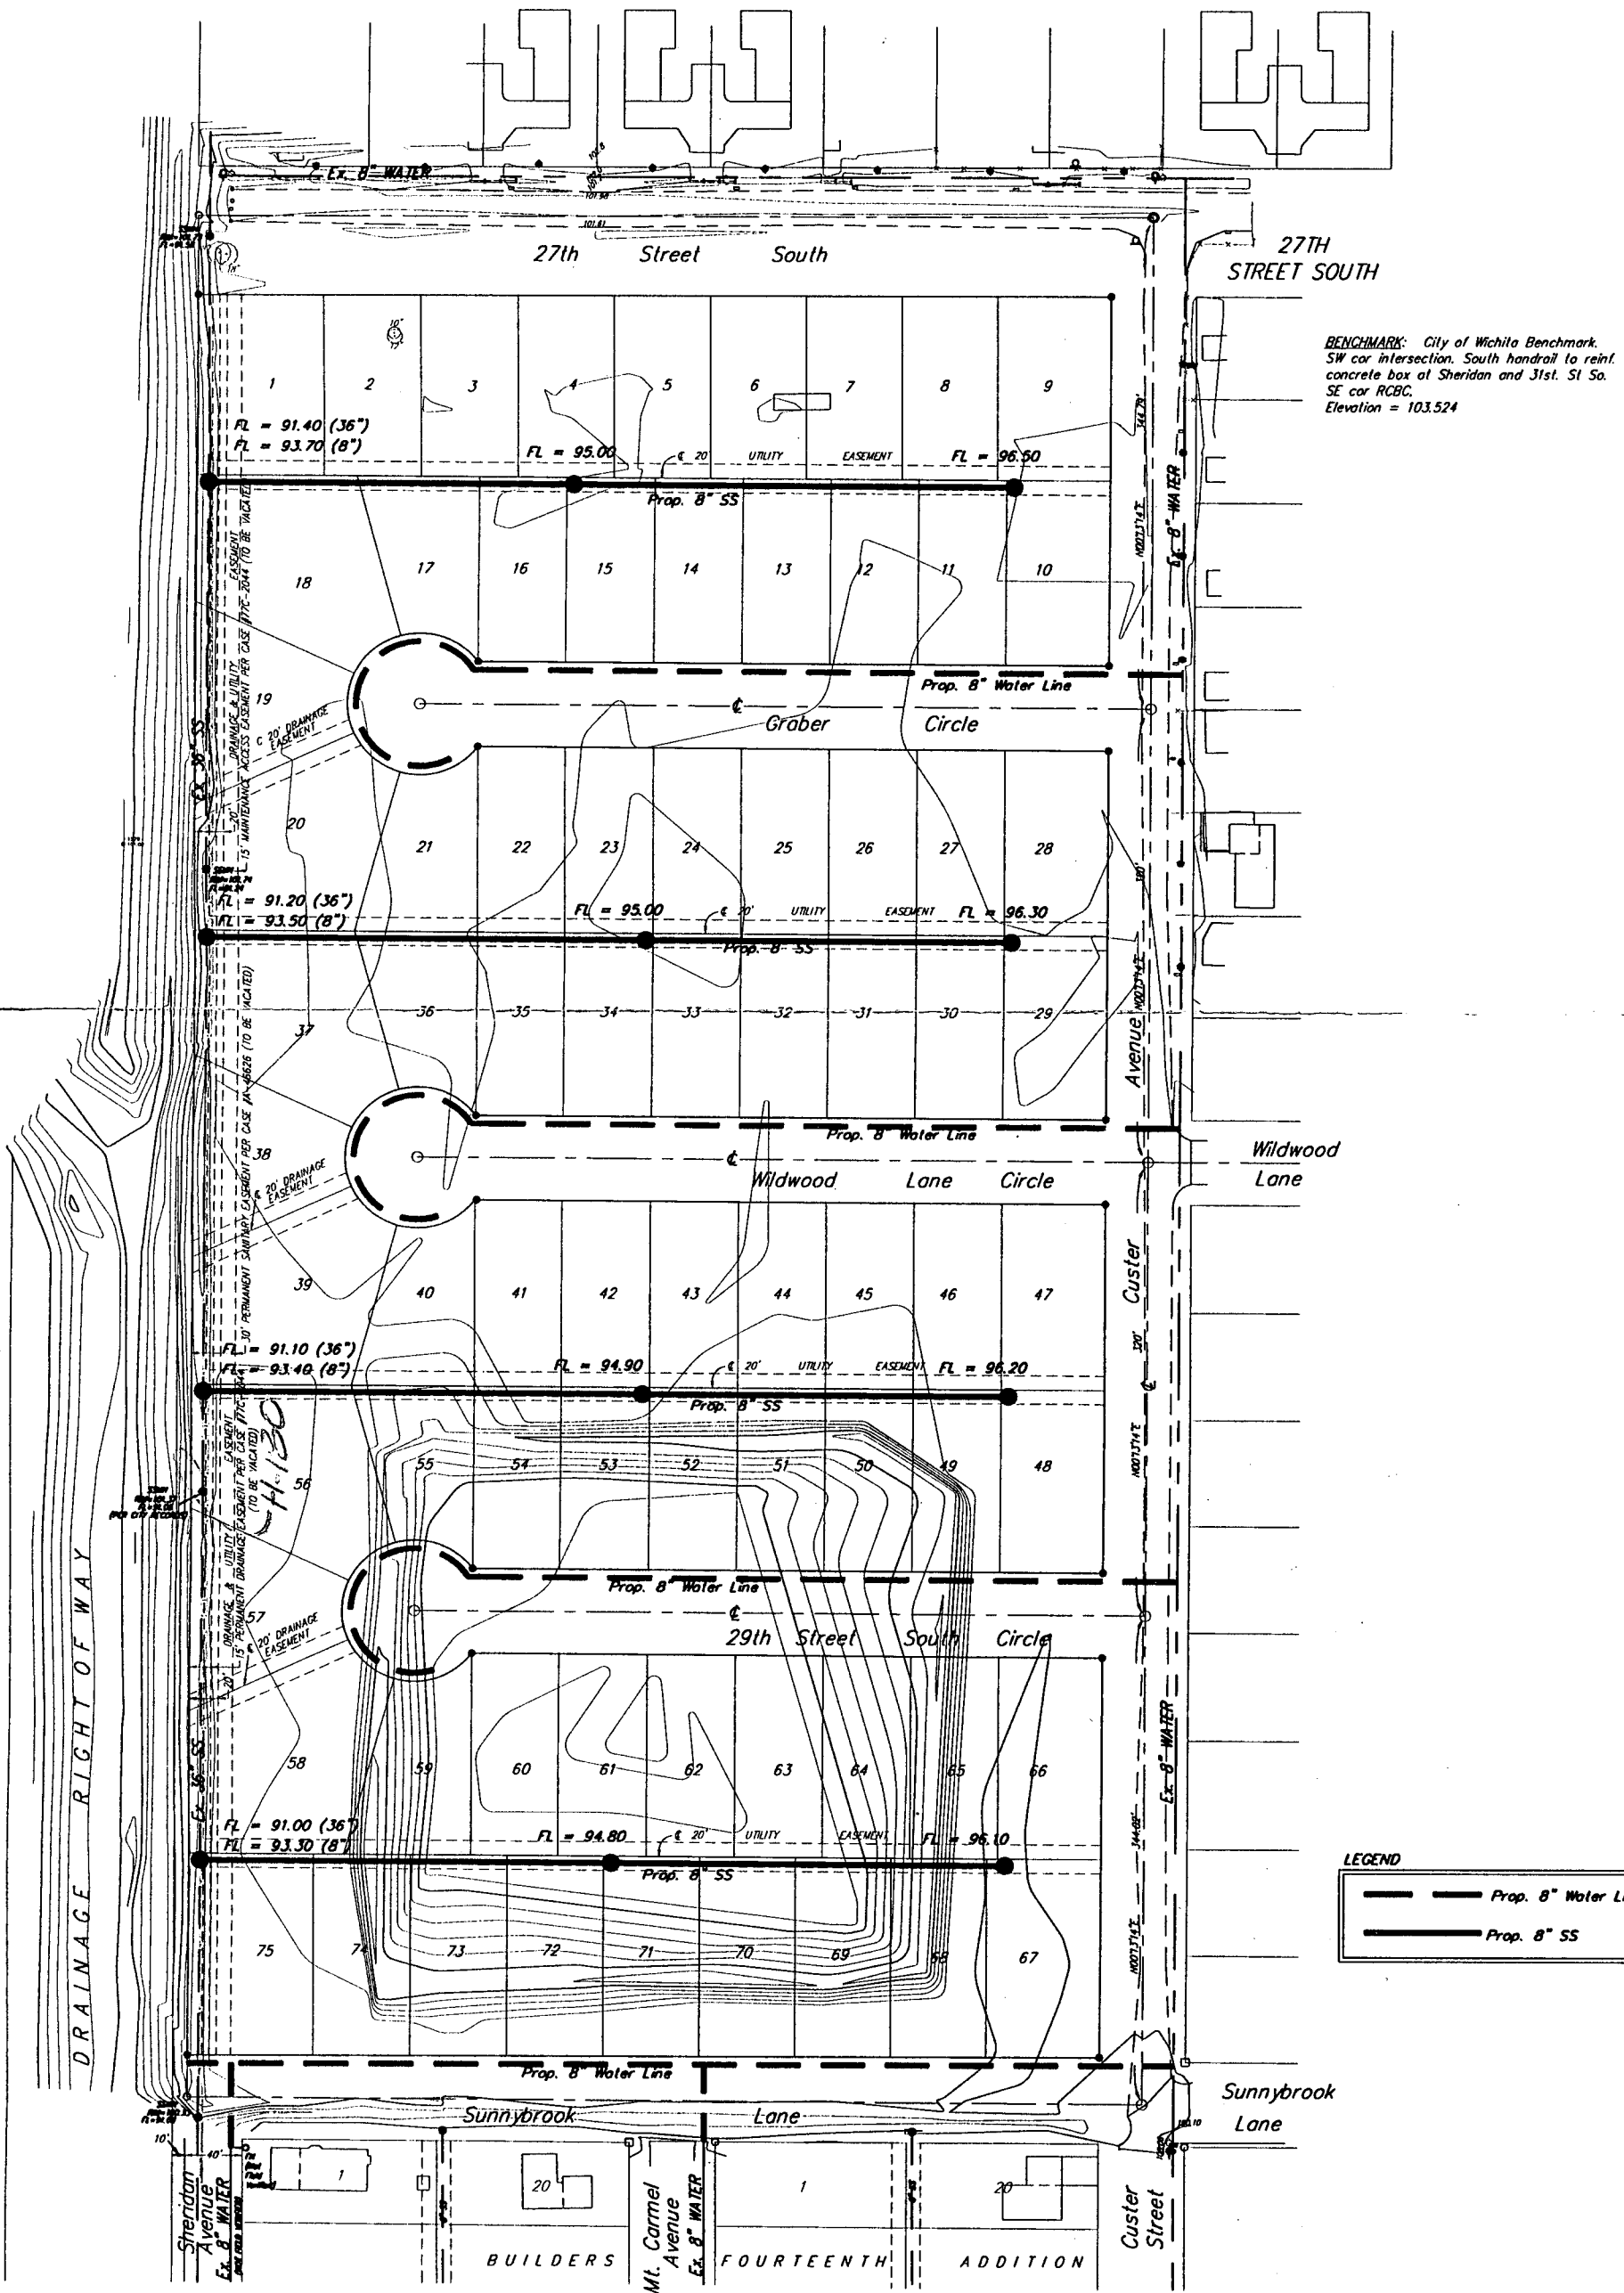

BENCHMARK: City of Wichita Benchmark.
SW cor intersection, South handrail to reinf.
concrete box of Sheridan and 31st. St. So.
SE cor RCBC.
Elevation = 103.524

LEGEND

	Prop. 8" Water Line
	Prop. 8" SS

APRIL 1998
BAUGHMAN COMPANY P. A.
 ENGINEERING, SURVEYING, & PLANNING
 318-282-7271 • 318 ELLIS • WICHITA, KANSAS 67211
 F:\PLAT\05284P.DWG-08c.dwg