



JONQUIL

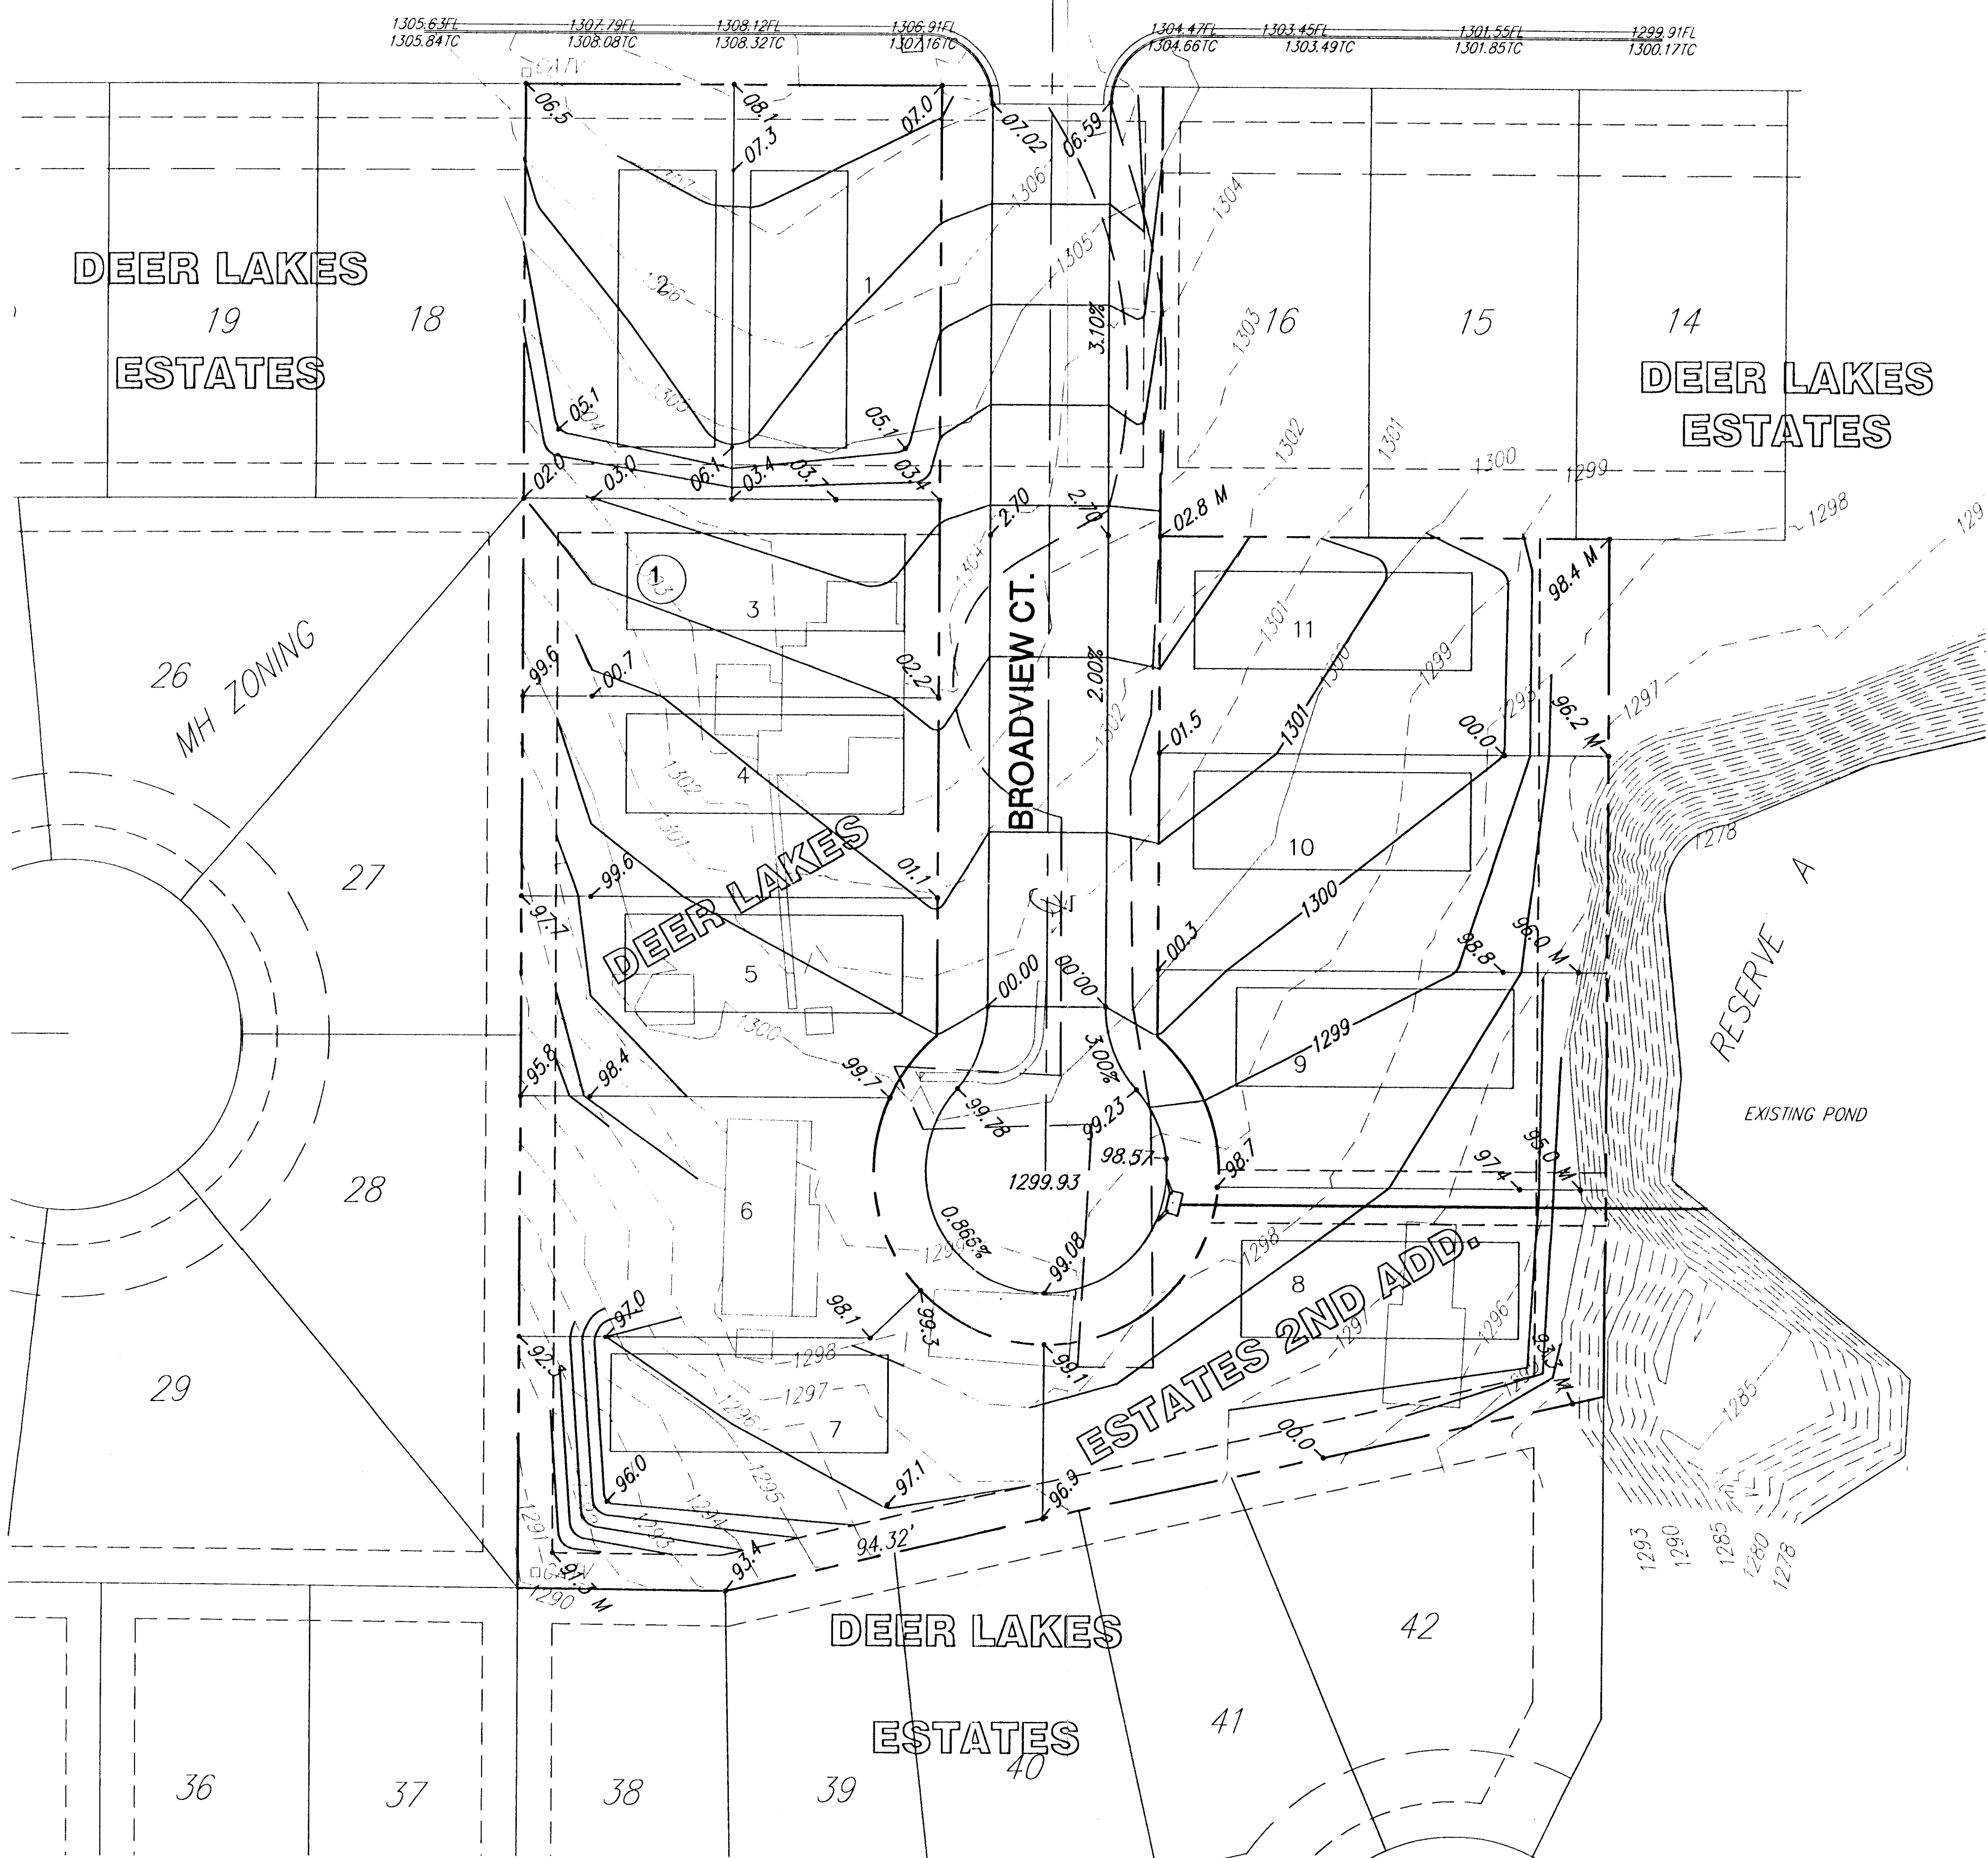

SCALE: 1" = 30'  
 ● = IRON

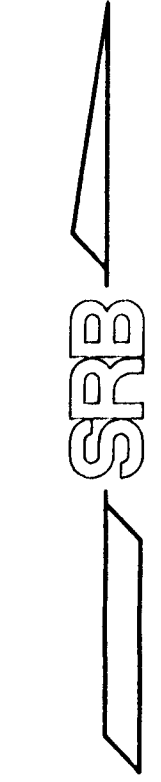

<b>DEER LAKE ESTATES 2ND ADDITION GRADING PLAN WICHITA, SEDGWICK COUNTY, KANSAS</b>					
<b>SRB</b>		924 NORTH MAIN WICHITA, KANSAS 67203 www.srb1.com		316-264-8008 FAX 264-4821 E-mail: srb@srb1.com	
SAVOY, RUGGLES & BOHM, P. A. ENGINEERING & SURVEYING					
PROJECT NUMBER					
DESIGN	DRAWN	UTILITY	REVIEW	DATE	REVISED
KWL	KWL			June 10, 2001	
DEER LAKE ESTATES 2ND ADDITION GRADING PLAN					SHEET 1 OF 1