



LOT GRADING PLAN FAWN GROVE AT SUNSET LAKES WICHITA, KANSAS

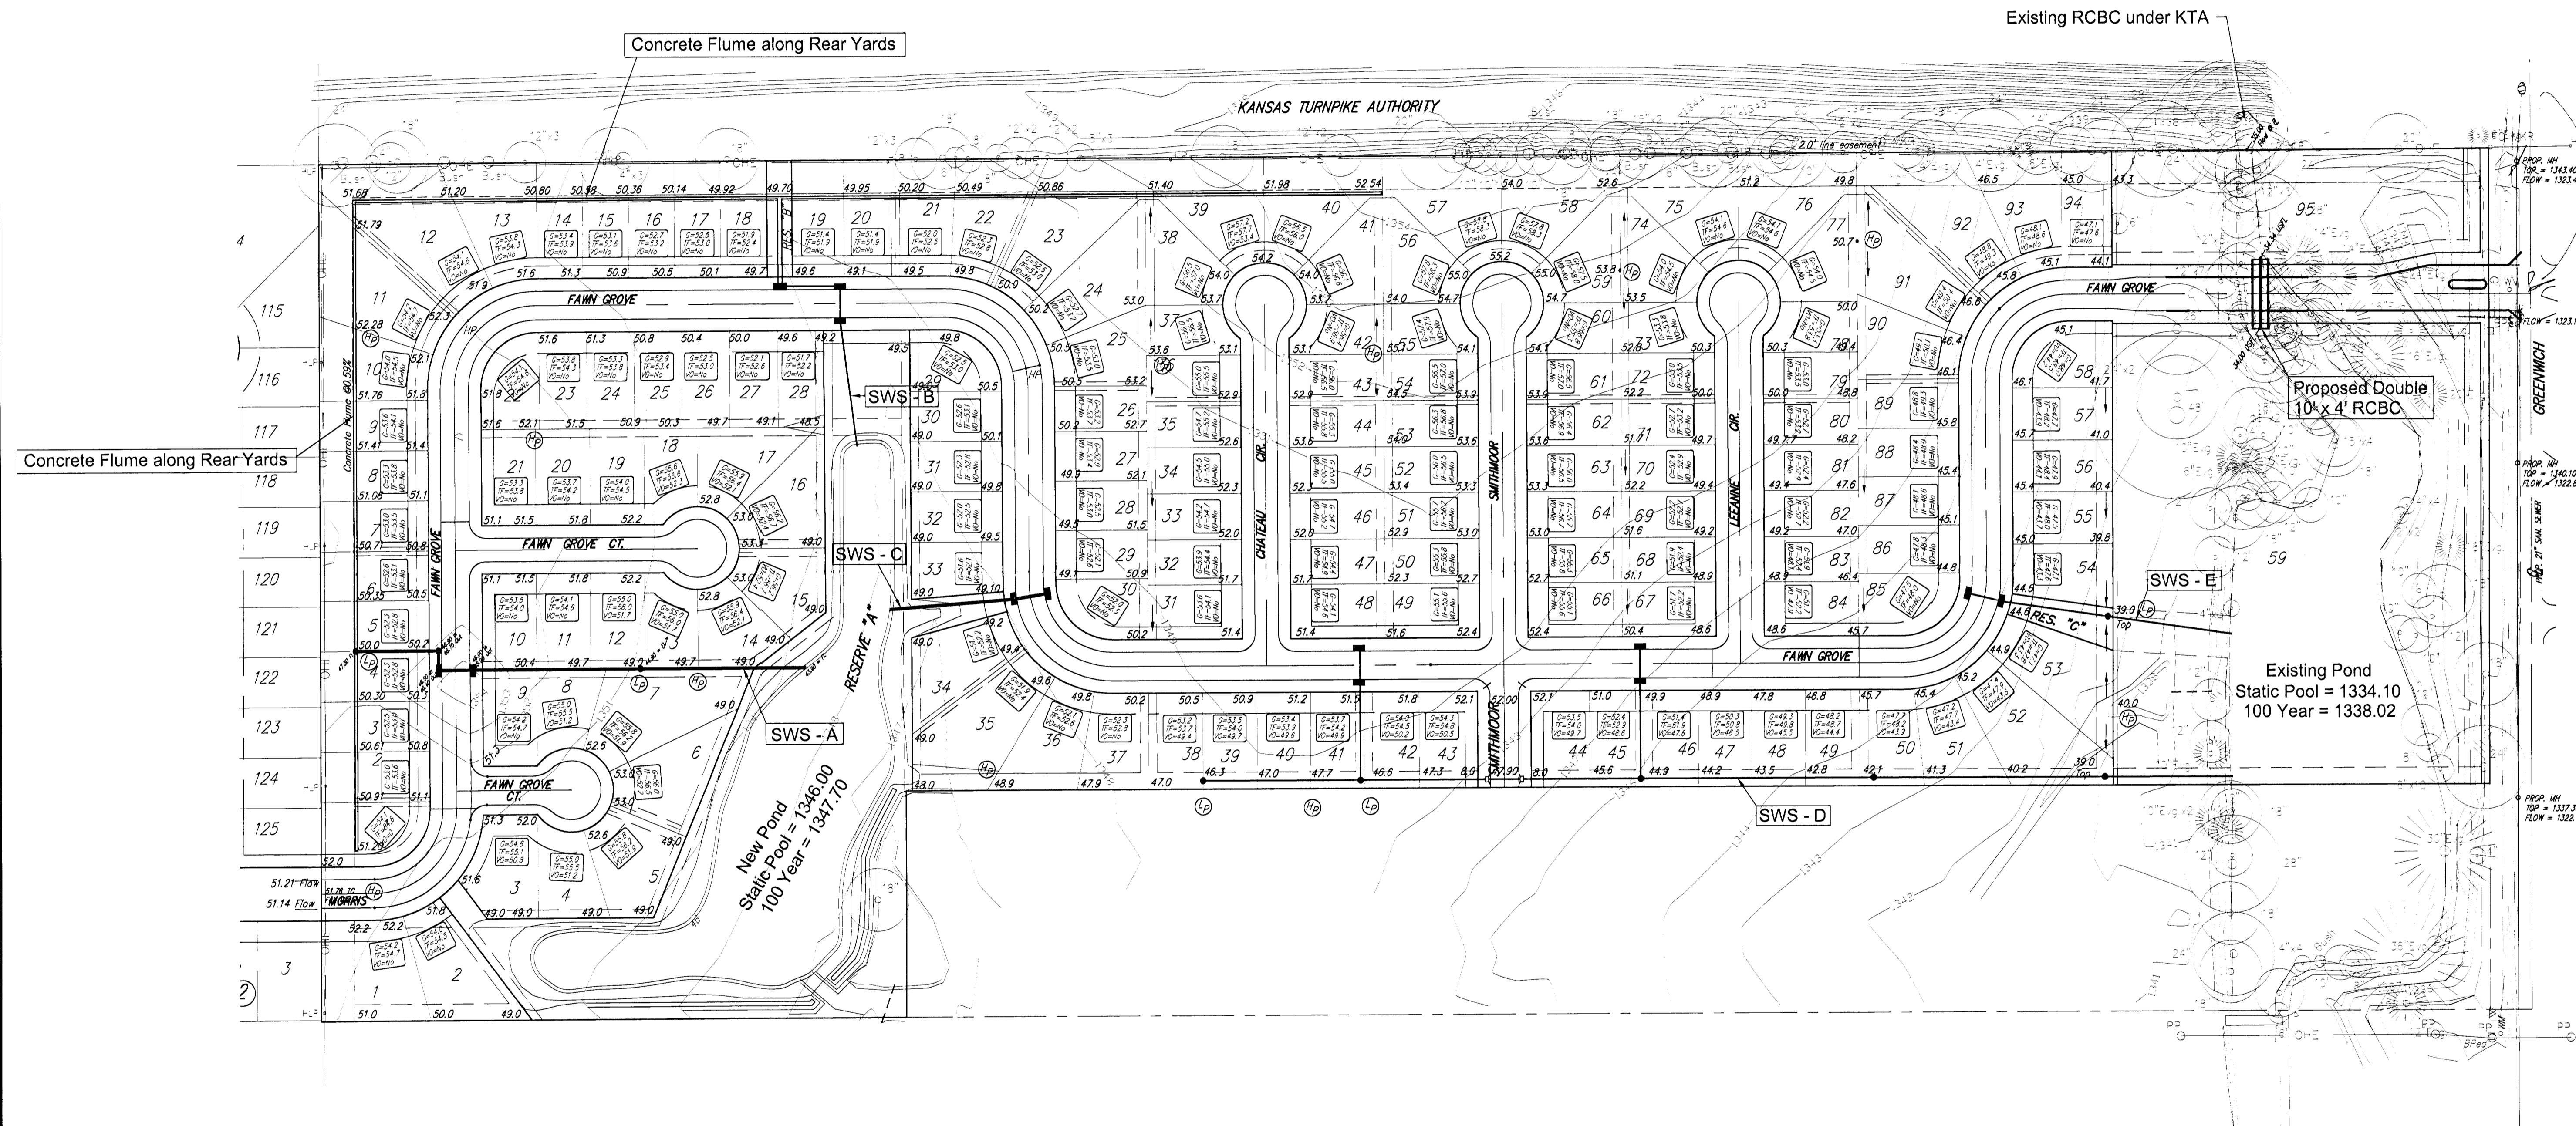

Scale: 1" = 100'



LOT GRADING PLAN FAWN GROVE AT SUNSET LAKES WICHITA, KANSAS

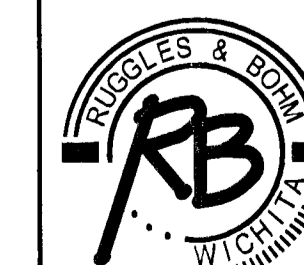

Ruggles & Bohm, P.A.
Engineering, Surveying, Land Planning
924 North Main (316) 264-8008
Wichita, Kansas 67203 (316) 264-4621 fax
www.rbkansas.com E-mail: info@rbkansas.com

DRAWING FILE base/site grading plan	PROJECT NUMBER 2422P	DATE 01/05/04	DESIGN CMB	REVISIONS	SHEET 1 OF 1
			DRAWN CMB		
			REVIEW CMB		