


GRADING PLAN
SCALE: 1"=30'

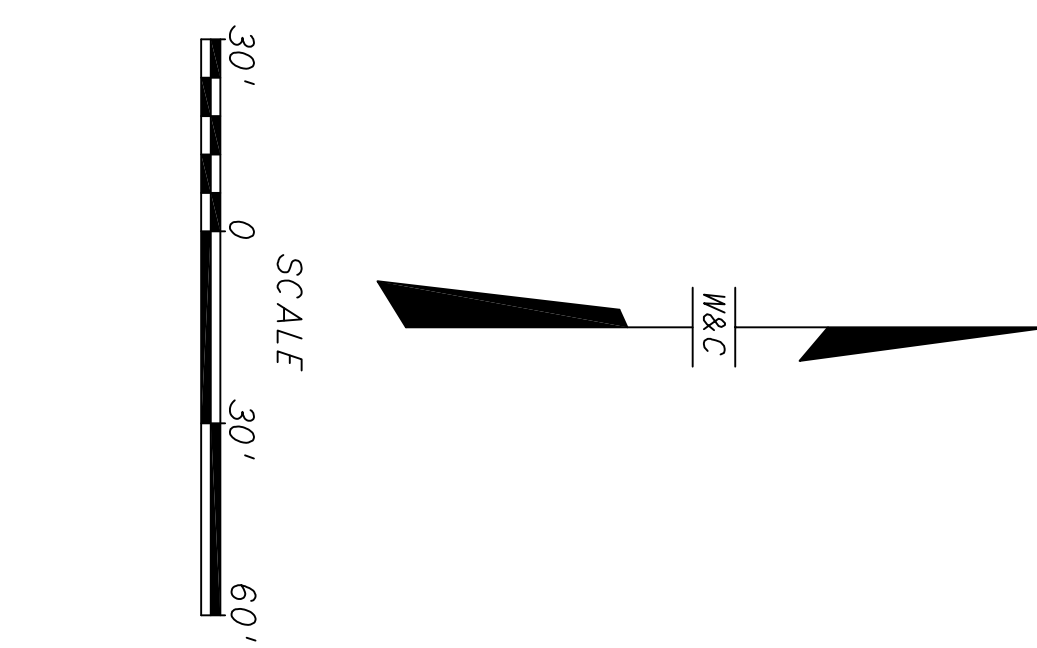

SHEET NO.	C3.1
FILE NO.	08-500-037-00
DATE	6/4/09
DRAWN	CJT
DESIGN	JCK

SITE GRADING PLAN

FACILITY IMPROVEMENTS
CIRCLE UNIFIED SCHOOL DISTRICT U.S.D. NO 375
GREENWICH ROAD
NEW ELEMENTARY SCHOOL

WILSON & COMPANY
Engineers & Architects
1700 East Iron - Salina, Kansas 67401 Tel 785 - 827-0433 Fax 785 - 827-5949

REV. DTCH 7/23/09 JCK
REVISION DATE BY