


# LOT SPLIT

SCALE: 1"=150'

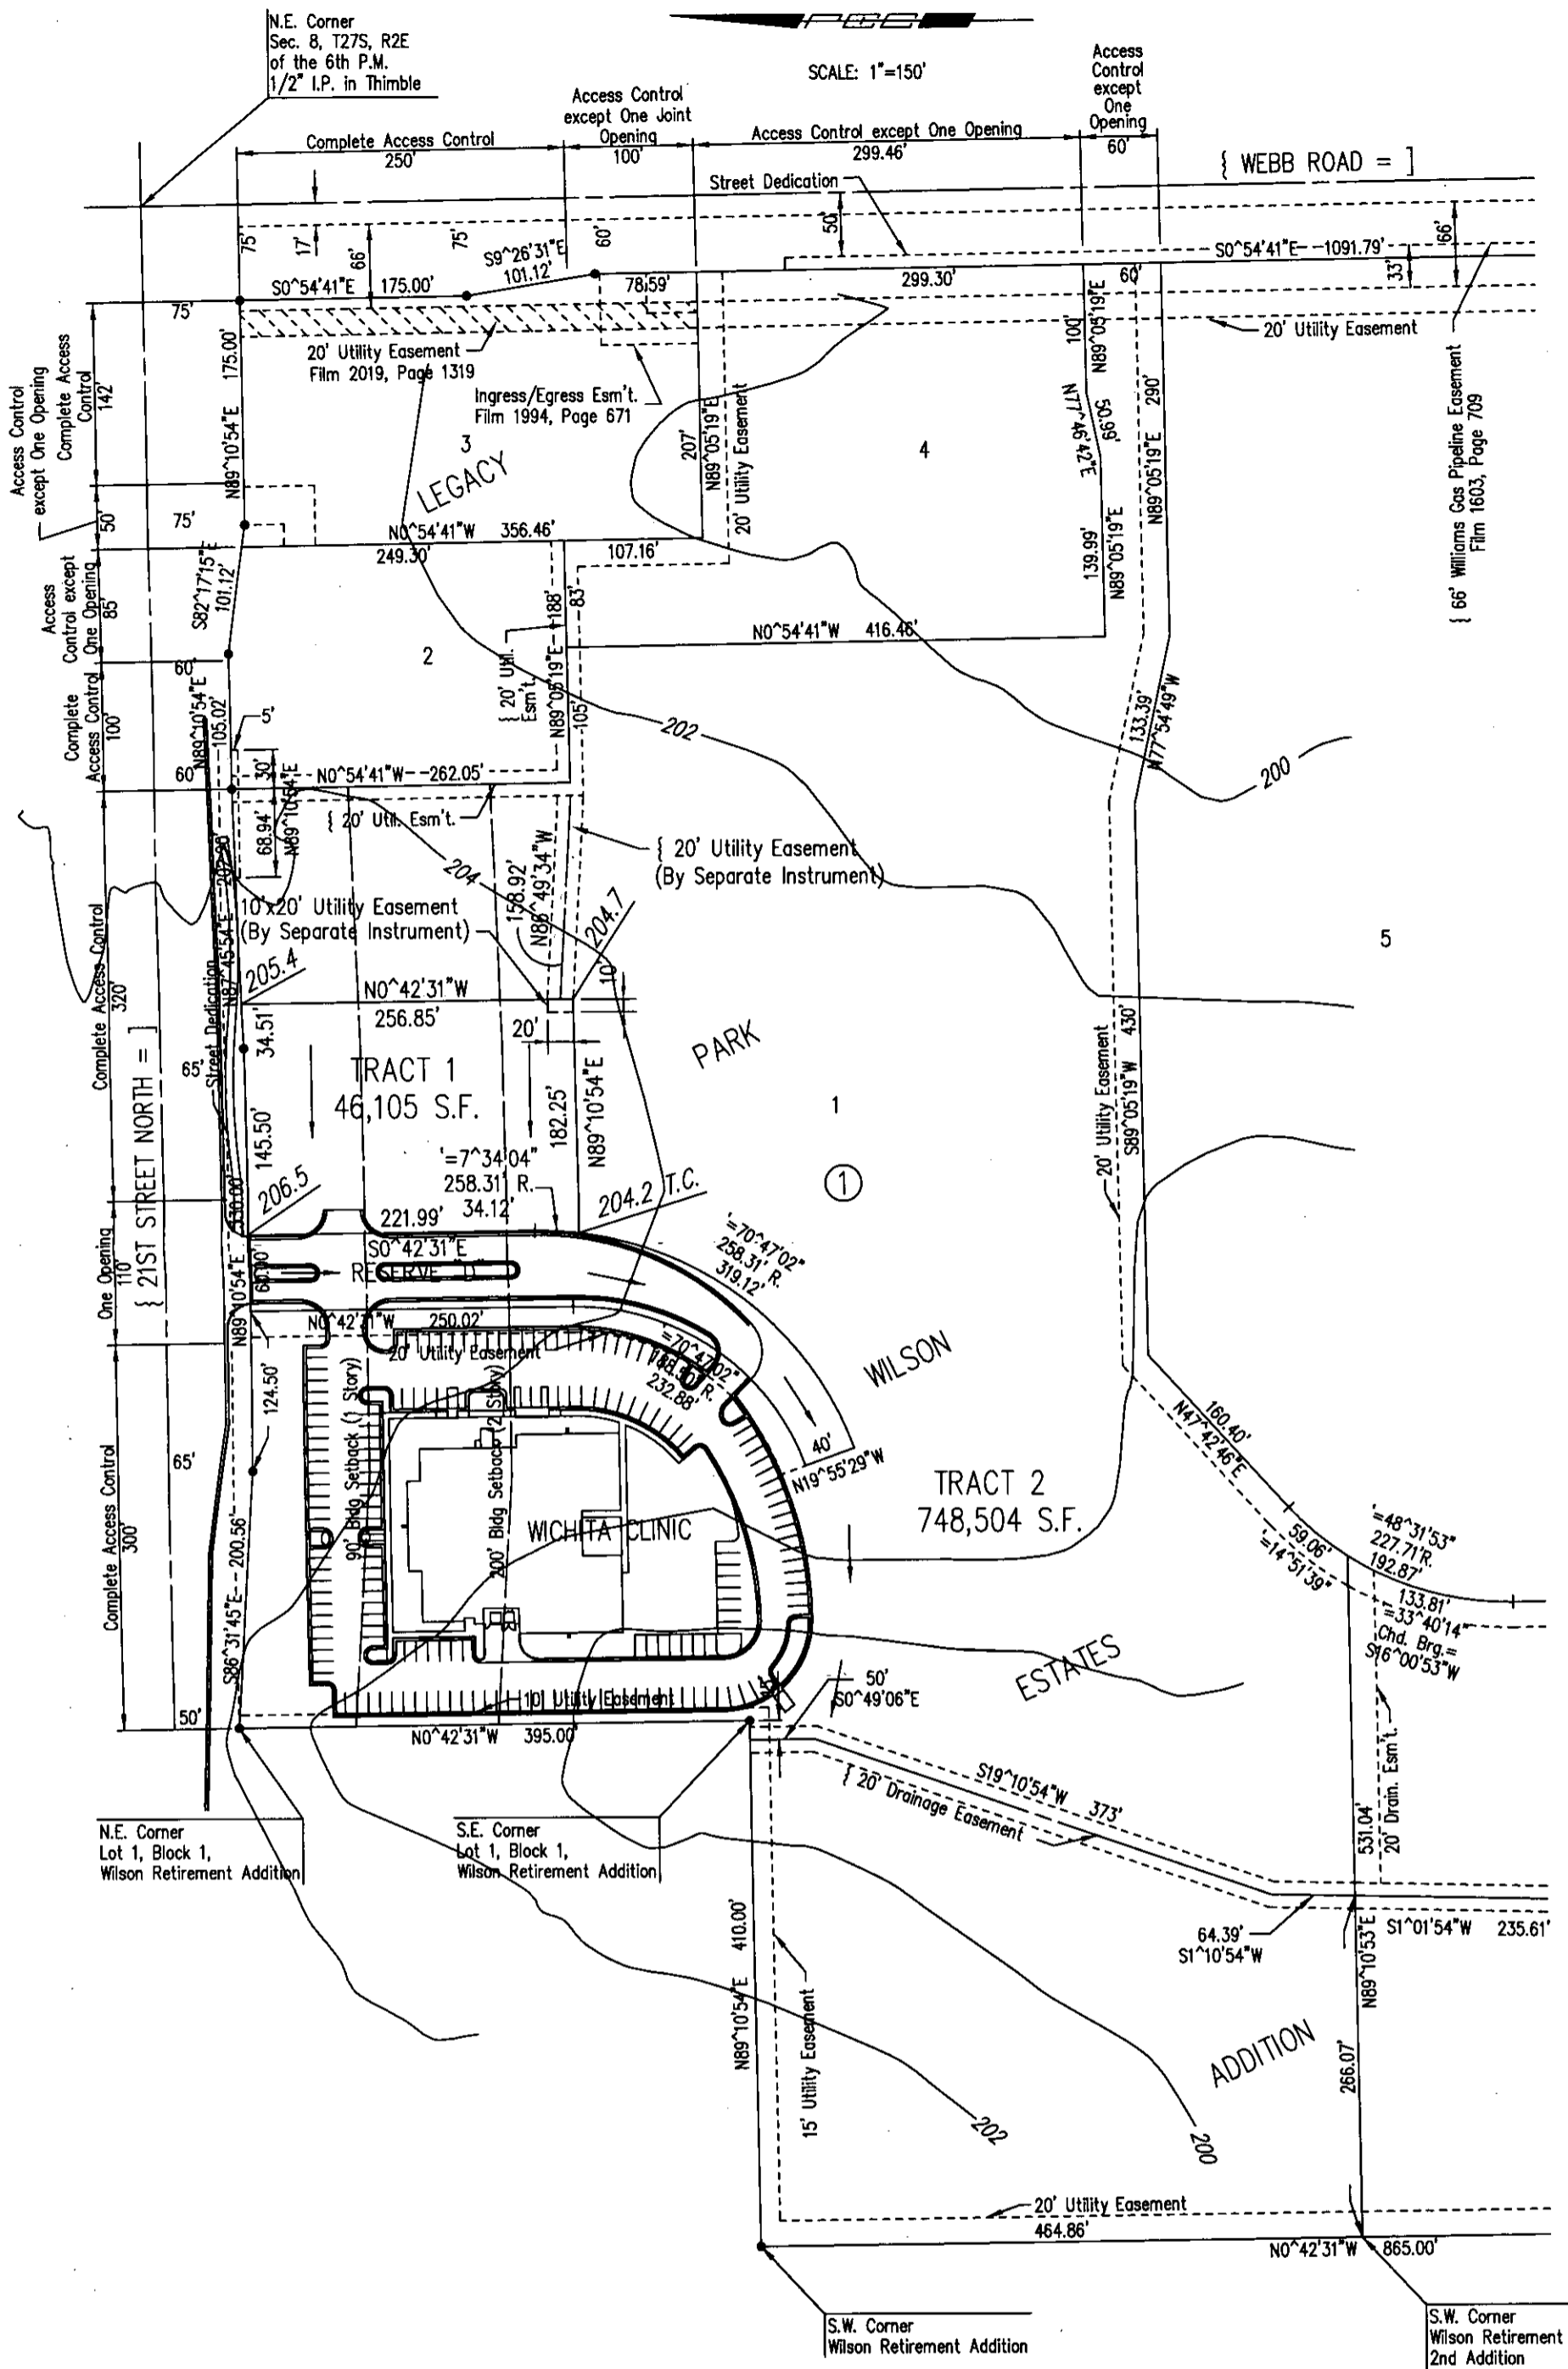

# GRADING PLAN