


VICINITY MAP


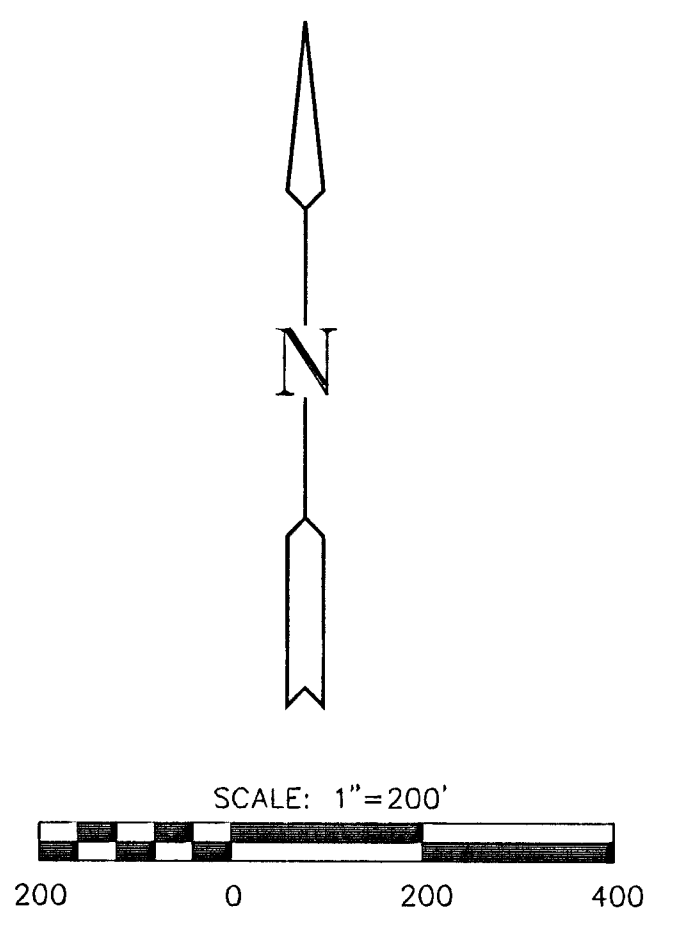


H:\CIVIL\101077\DWG\PROF\DRNG\01077DR1.DWG Wed Jul 18 06:05:53 2001



H:\CIVIL\101077\DWG\PROF\DRNG\01077DR1.DWG

MKEC
ENGINEERING CONSULTANTS
411 N. WEBB ROAD
WICHITA, KS. 67206
316-684-9600

WATERSHED NORTH OF THE BALTHROP ADDITION		
PROJECT NAME		
DRAINAGE PLAN - PRE-DEVELOPED CONDITIONS		
SHEET TITLE		
ASH	KLH	ASH
DESIGN BY:	DRAWN BY:	CHECKED BY:
JULY 2001	01077DR1	1 / 2
DATE	DRAWING NAME	SHEET / OF

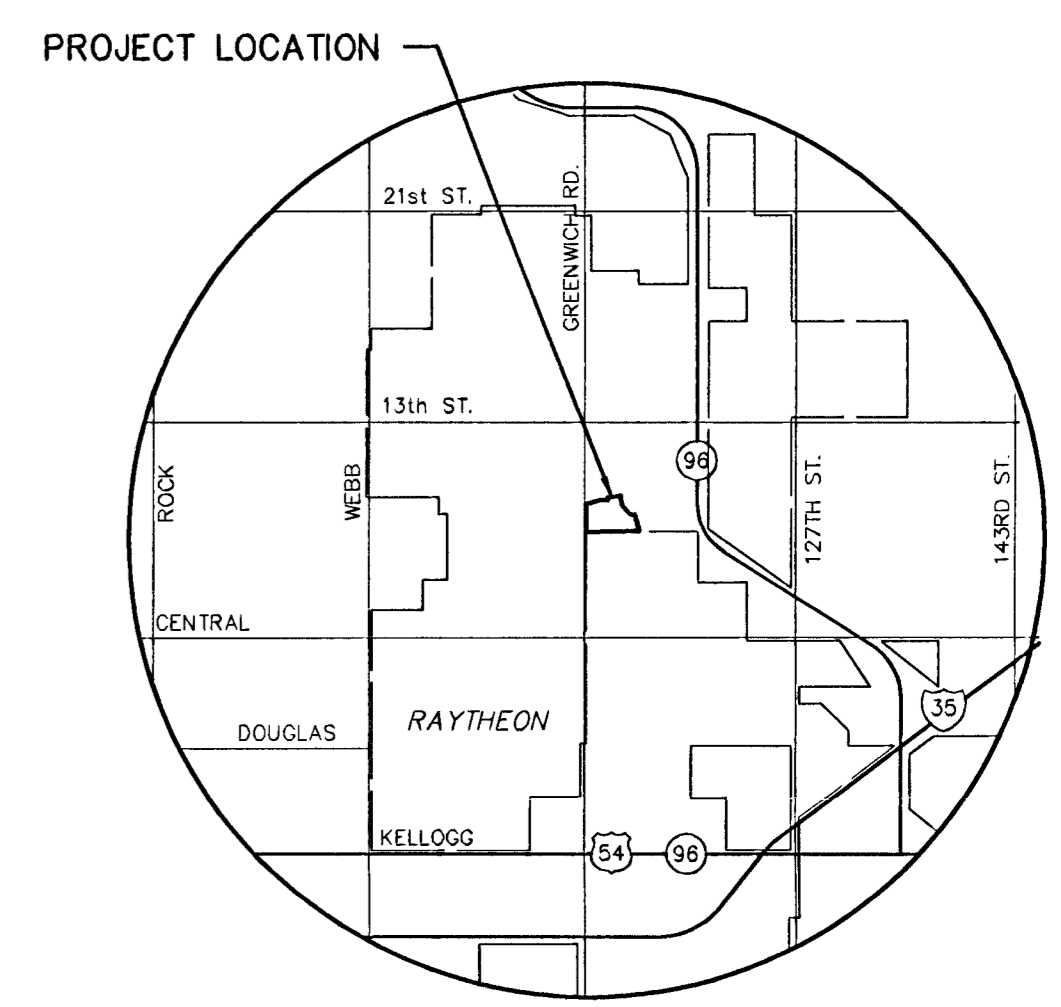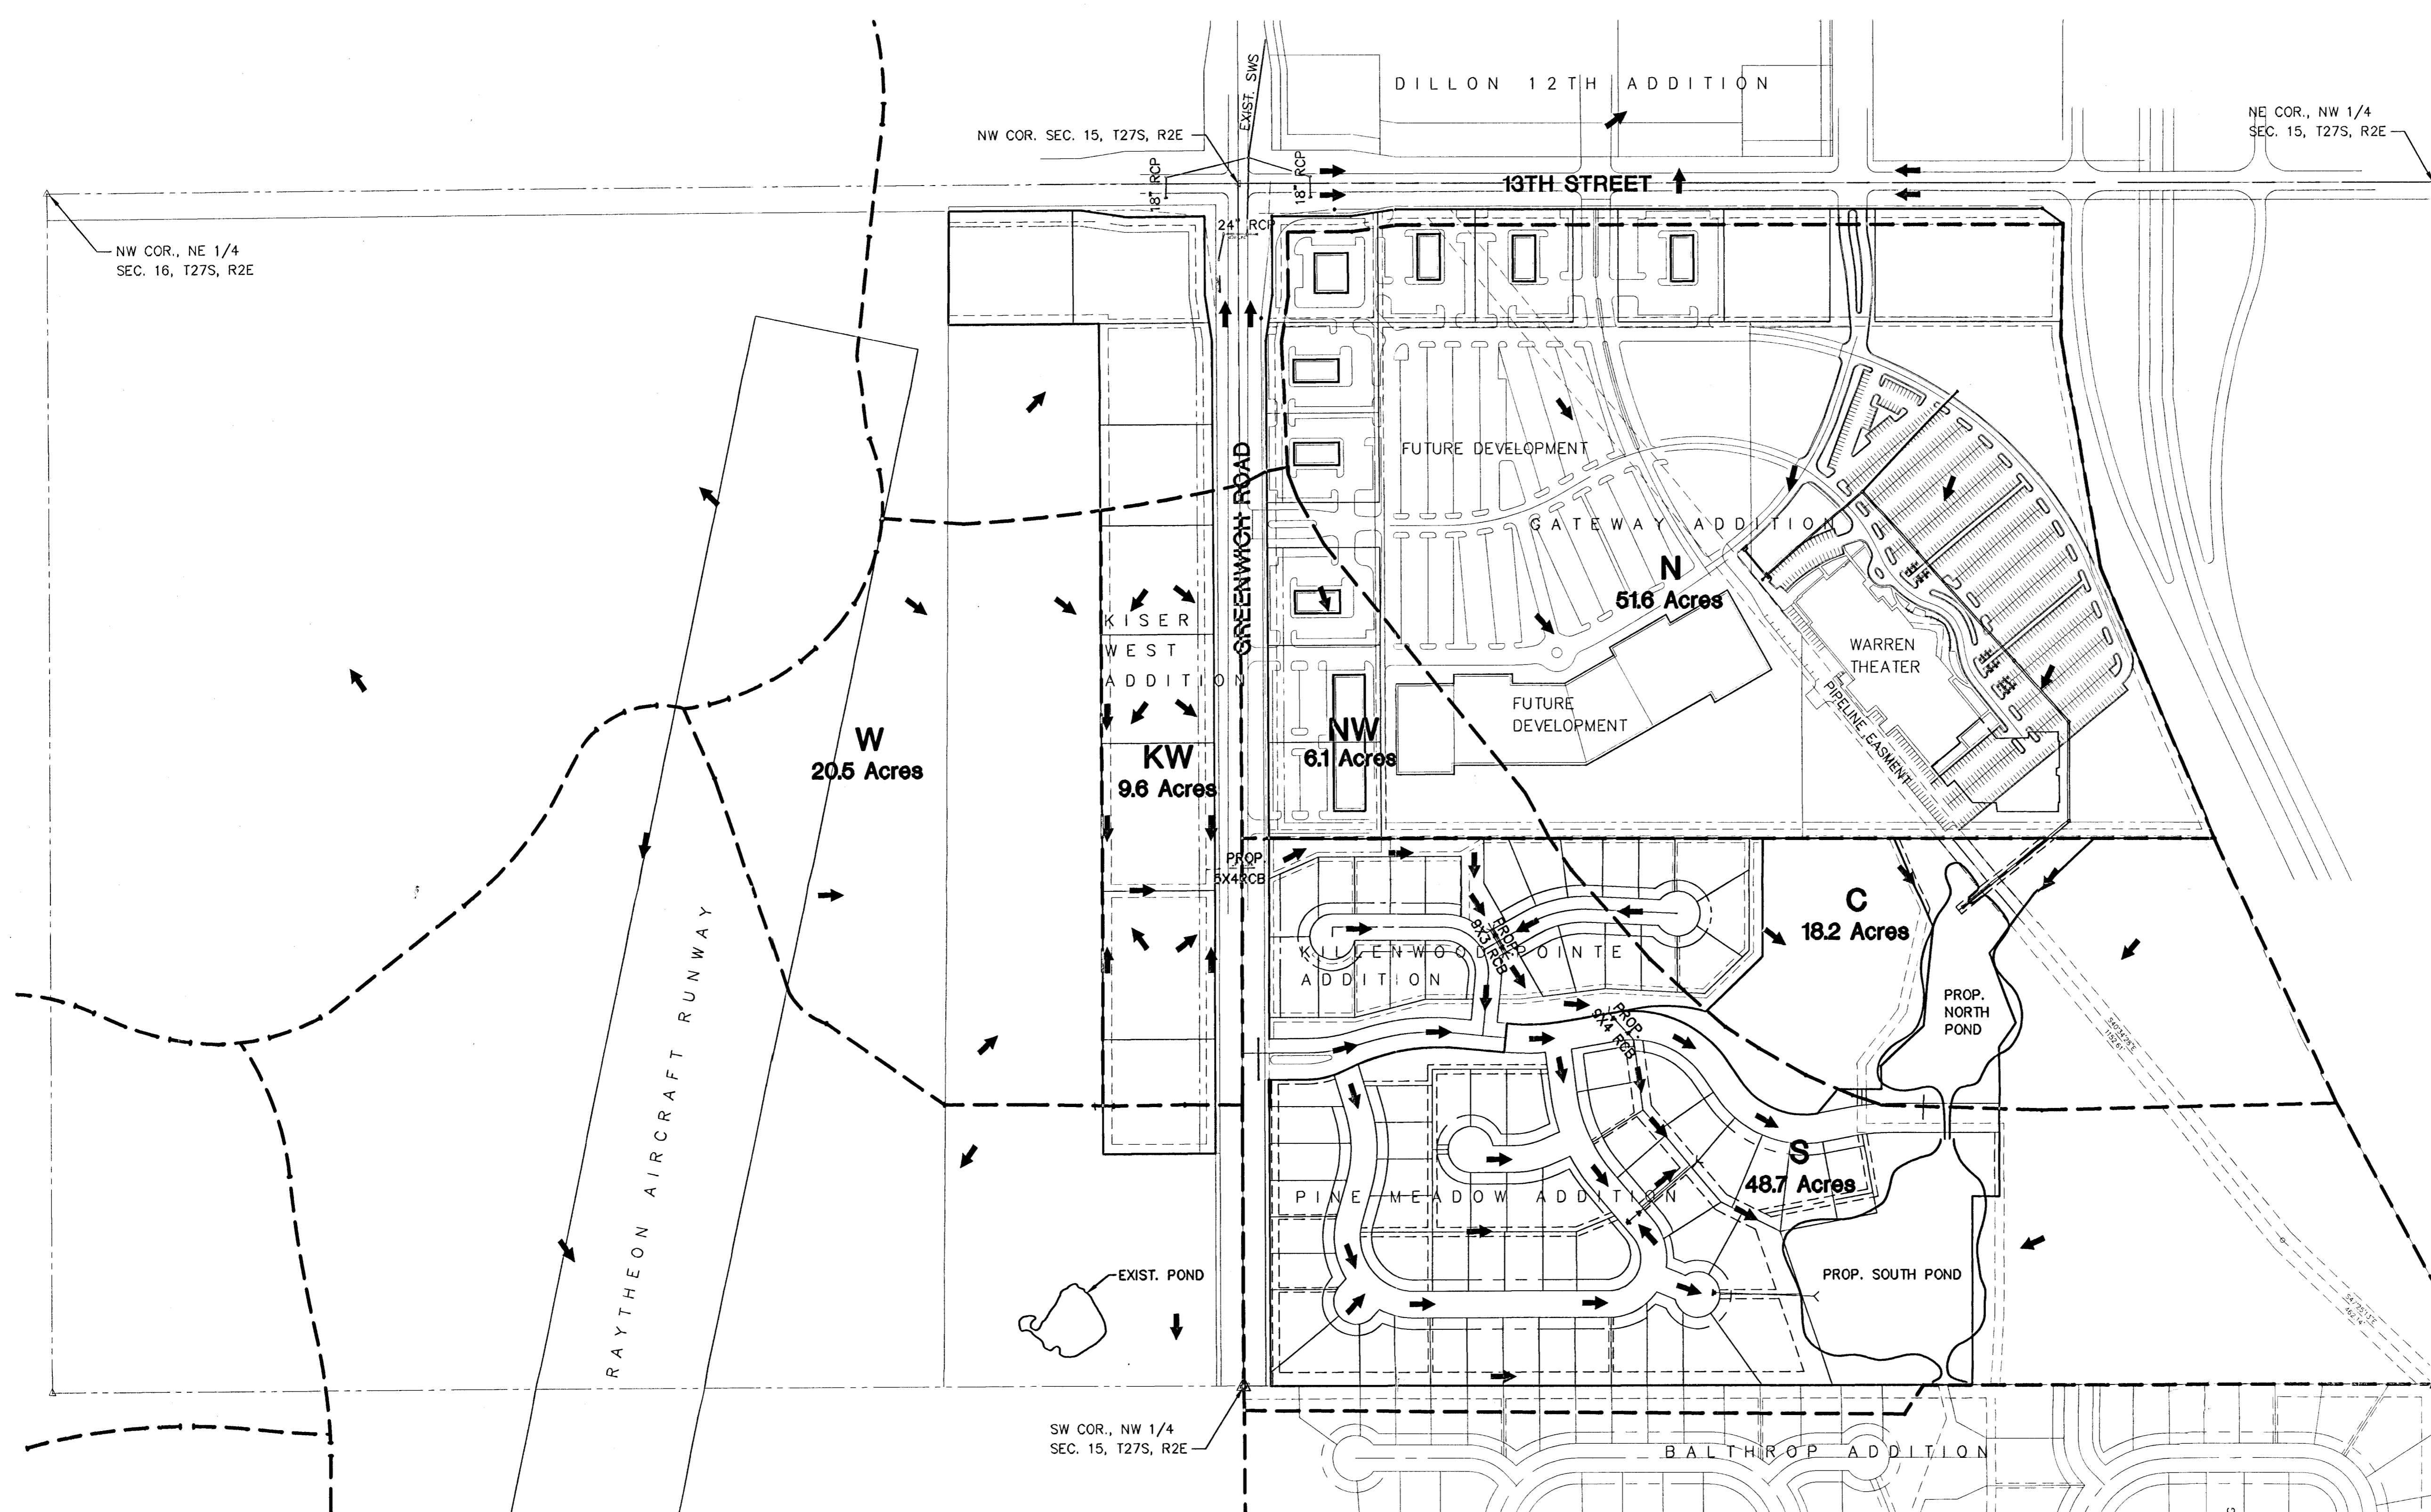

VICINITY MAP

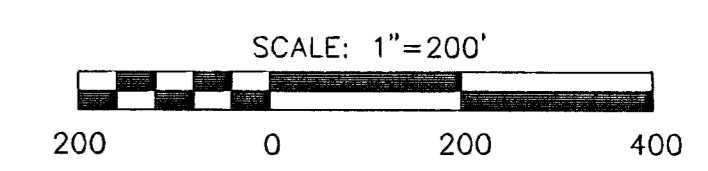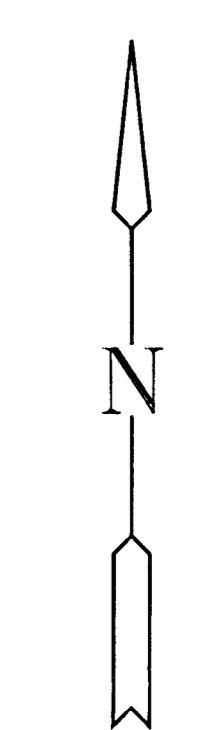

H:\CIVIL\01077\DWG\PROP\DRNG\01077DR2.DWG Med Jul 18 08:22 2001

H:\CIVIL\01077\DWG\PROP\DRNG\01077DR2.DWG

MKEC
ENGINEERING CONSULTANTS
411 N. WEBB ROAD
WICHITA, KS. 67208
316-684-9600

WATERSHED NORTH OF THE BALTHROP ADDITION		
PROJECT NAME		
DRAINAGE PLAN - POST-DEVELOPED CONDITIONS		
SHEET TITLE		
ASH	KLH	ASH
DESIGN BY:	DRAWN BY:	CHECKED BY:
JULY 2001	01077DR2	2 / 2
DATE	DRAWING NAME	SHEET / OF