


Drainage Plan

CENTRAL DEVELOPMENT

Wichita, Sedgwick County, Kansas

Bathrop Addition
K-96 Drainage Area

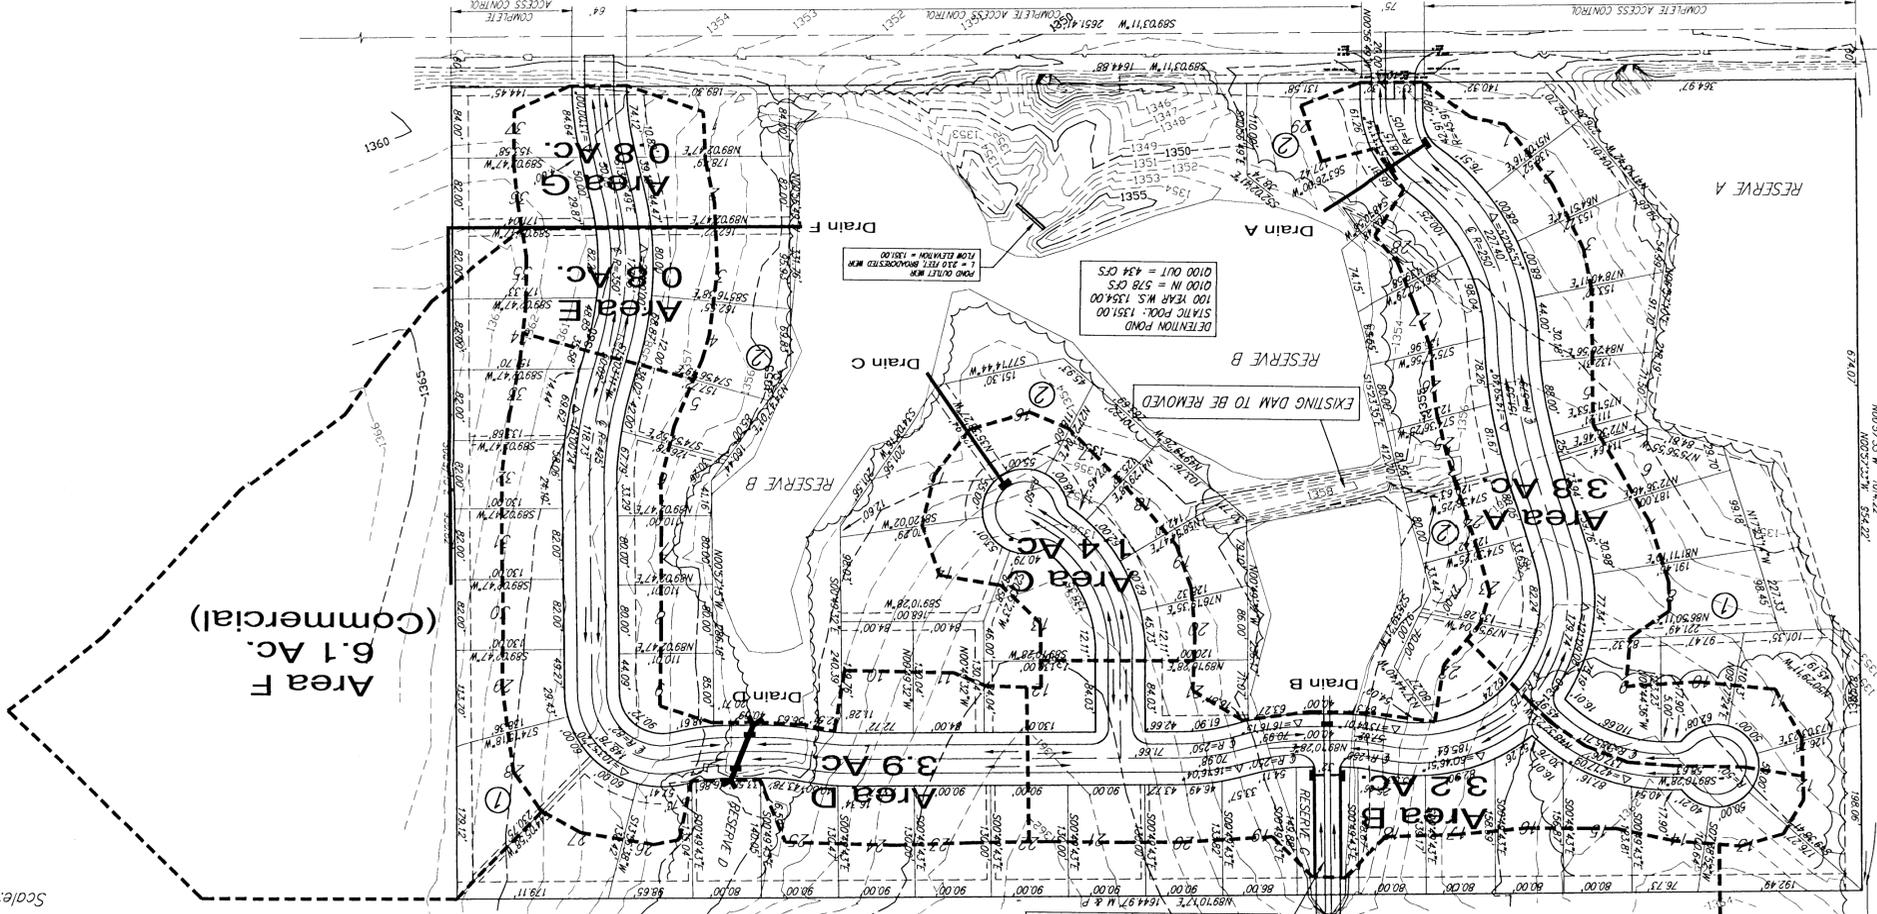

Scale: 1" = 100'



		DRAWING FILE
		PROJECT NUMBER
DATE	REVIEW	DESIGN
DATE	REVIEW	DESIGN
Ruggles & Bohm, P.A. Engineering, Surveying, Land Planning 924 North Main (316) 264-8008 Wichita, Kansas 67203(316) 264-4621 fax www.rtbkansas.com E-mail: info@rtbkansas.com		
CENTRAL DEVELOPMENT Drainage Plan Wichita, Sedgwick County, Kansas		