



# DRAINAGE PLAN RATZLAFF ADDITION TO WICHITA, SEDGWICK COUNTY, KANSAS

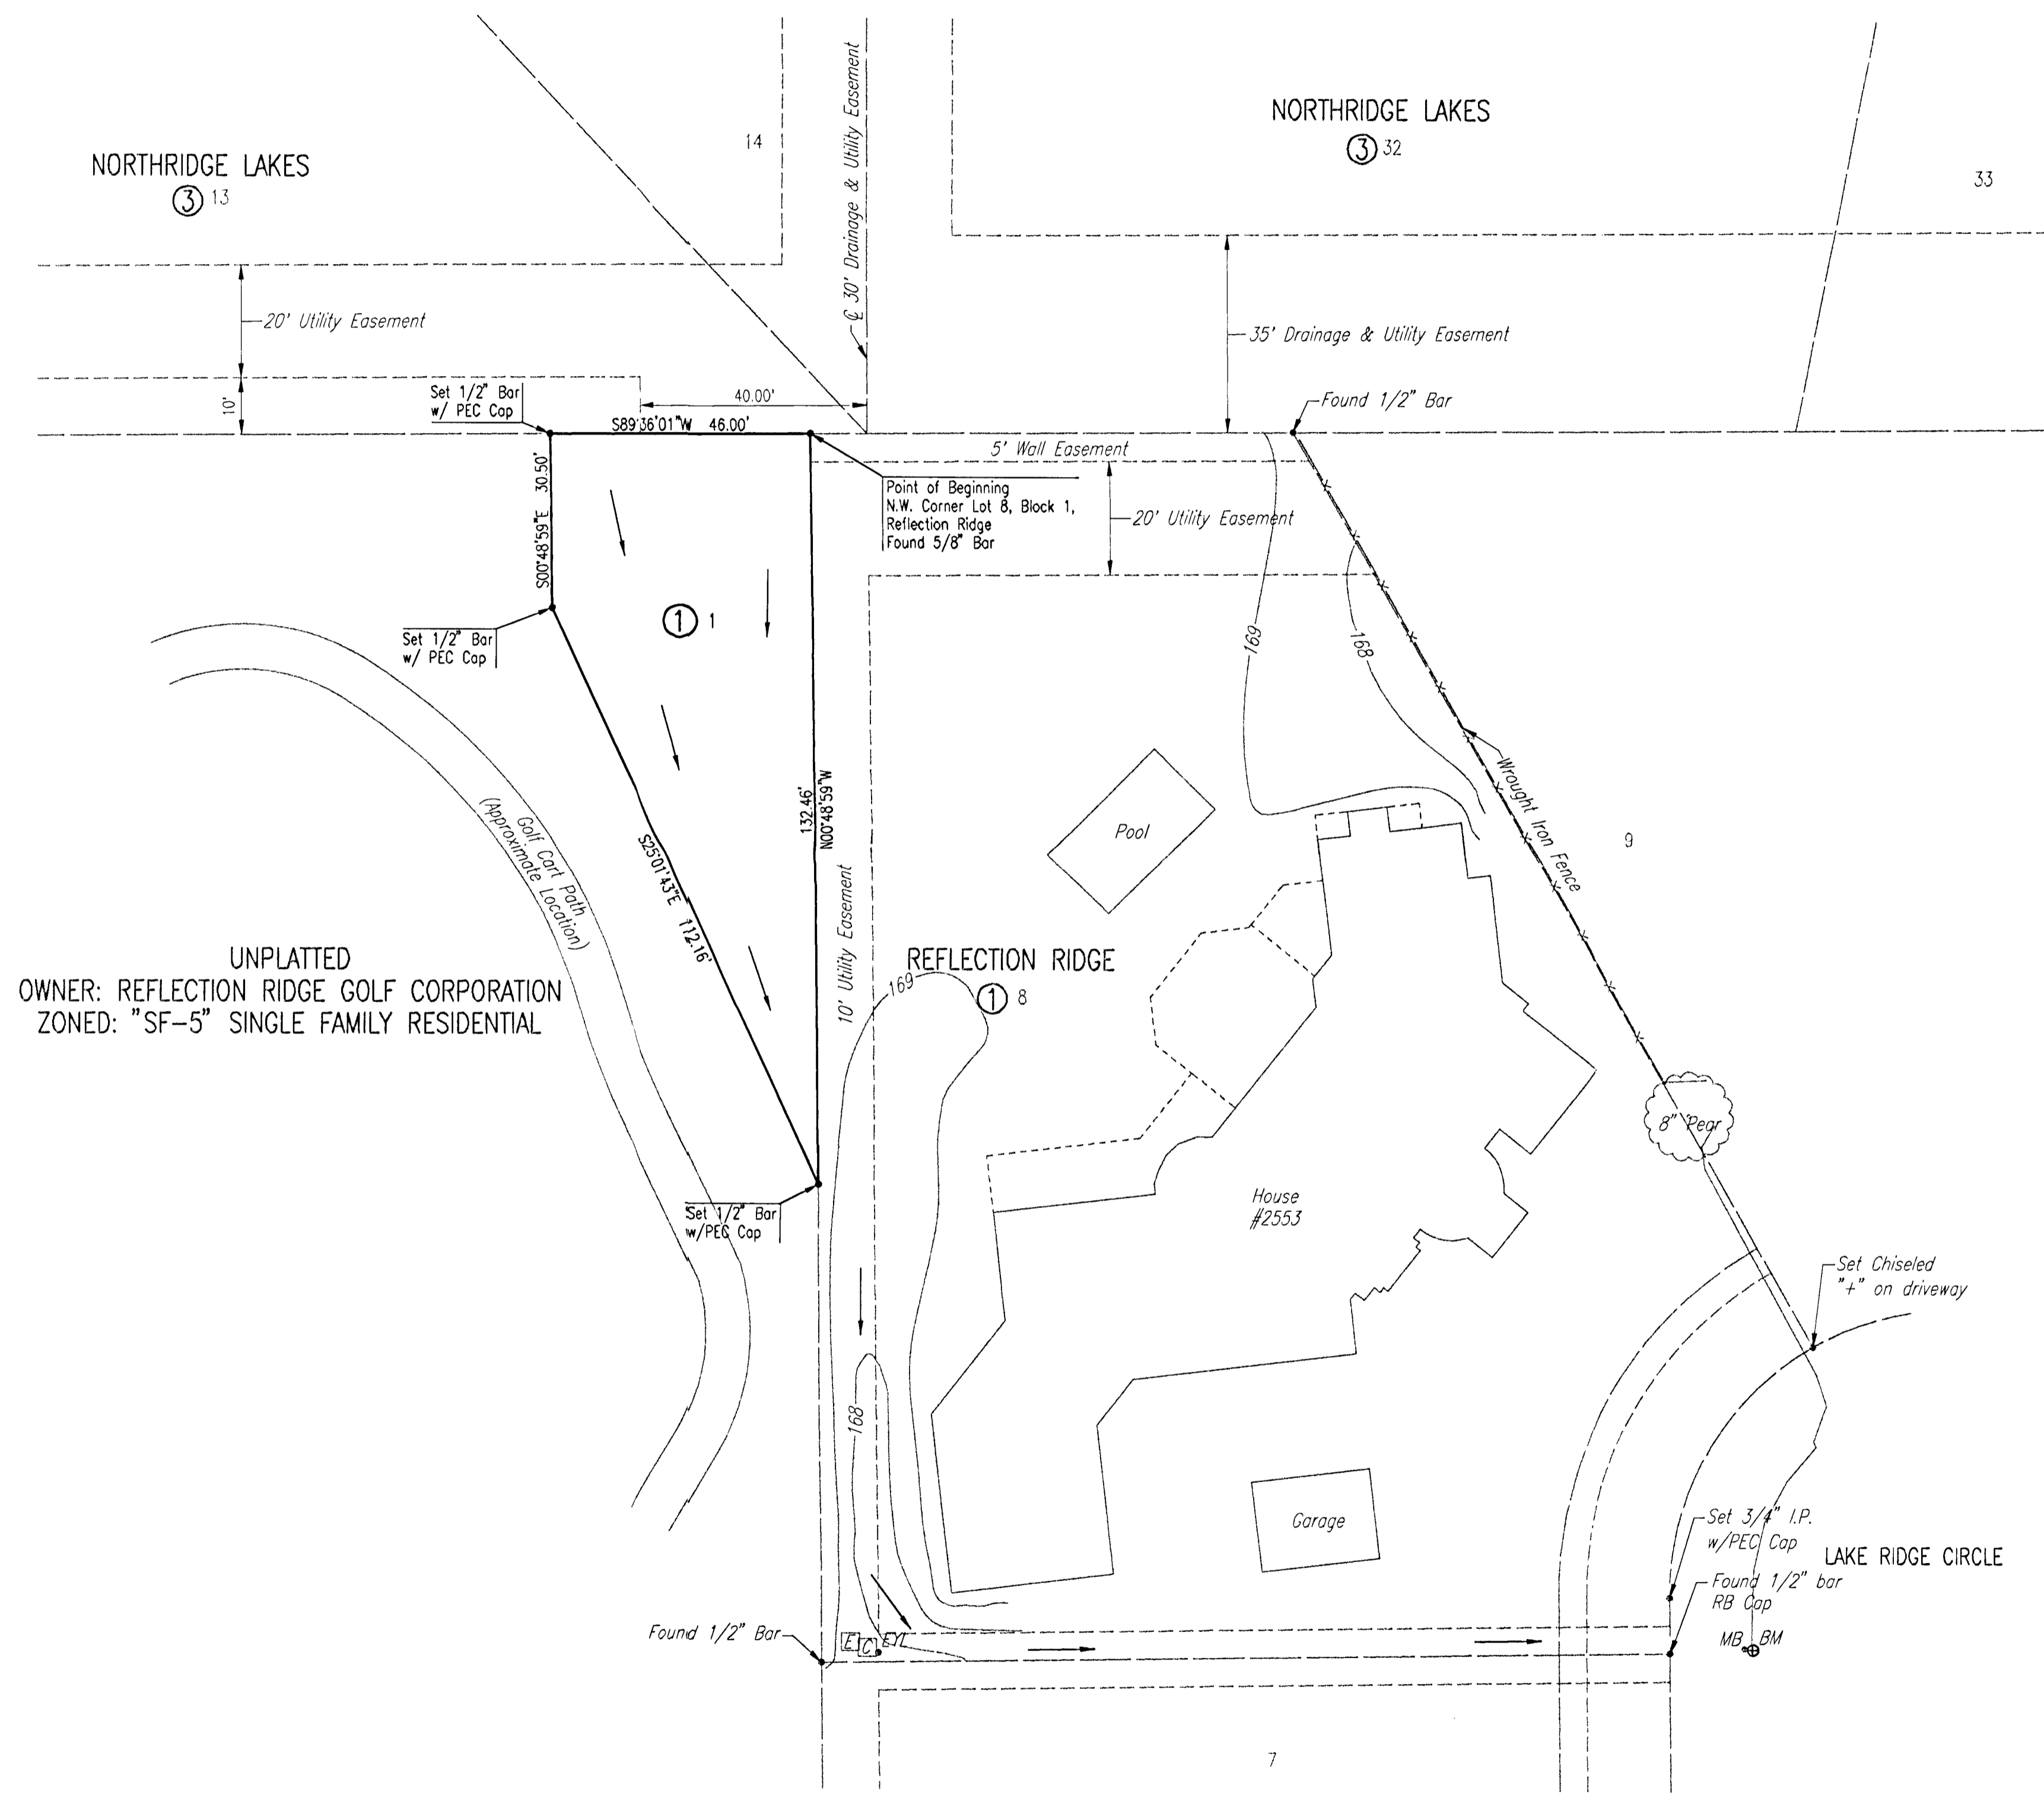

PROJECT BENCHMARK:  
CHISELED "+" ON WEST TOP OF CURB OF LAKE RIDGE CIRCLE BY MAILBOX  
AT SE CORNER OF LOT 8, BLOCK 1, REFLECTION RIDGE ADDITION.  
ELEVATION = 163.56 CITY DATUM  
ELEVATION = 1350.96 N.G.V.D.

**LEGEND**  
→ STORM WATER FLOW

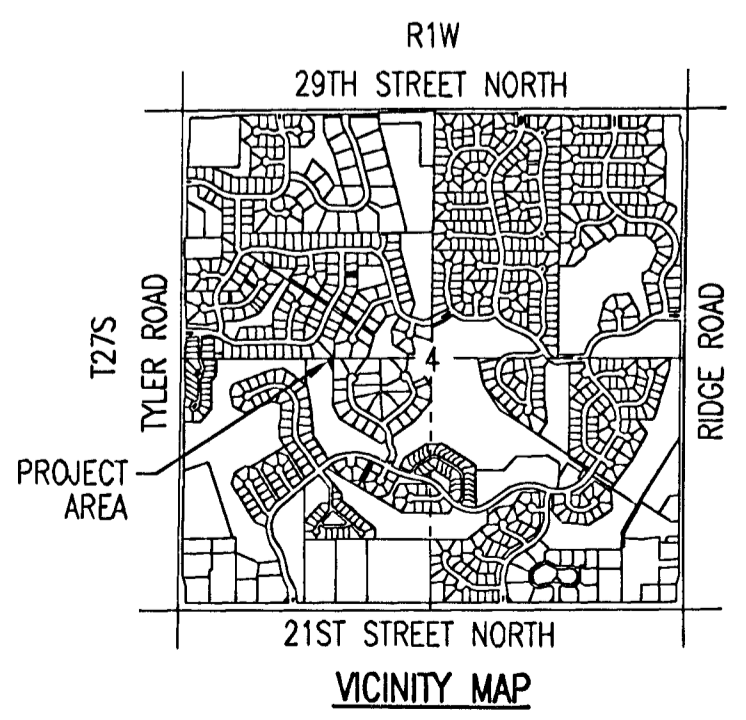

DSNR: RMH OPER: JIS SCALE: 1"=20'00'  
 Q:\2005\05439\001\dwg\05439-001-Drainage Plan 10-10-2005 09:00:10 am