





# BATC ADDITION LOT GRADING PLAN

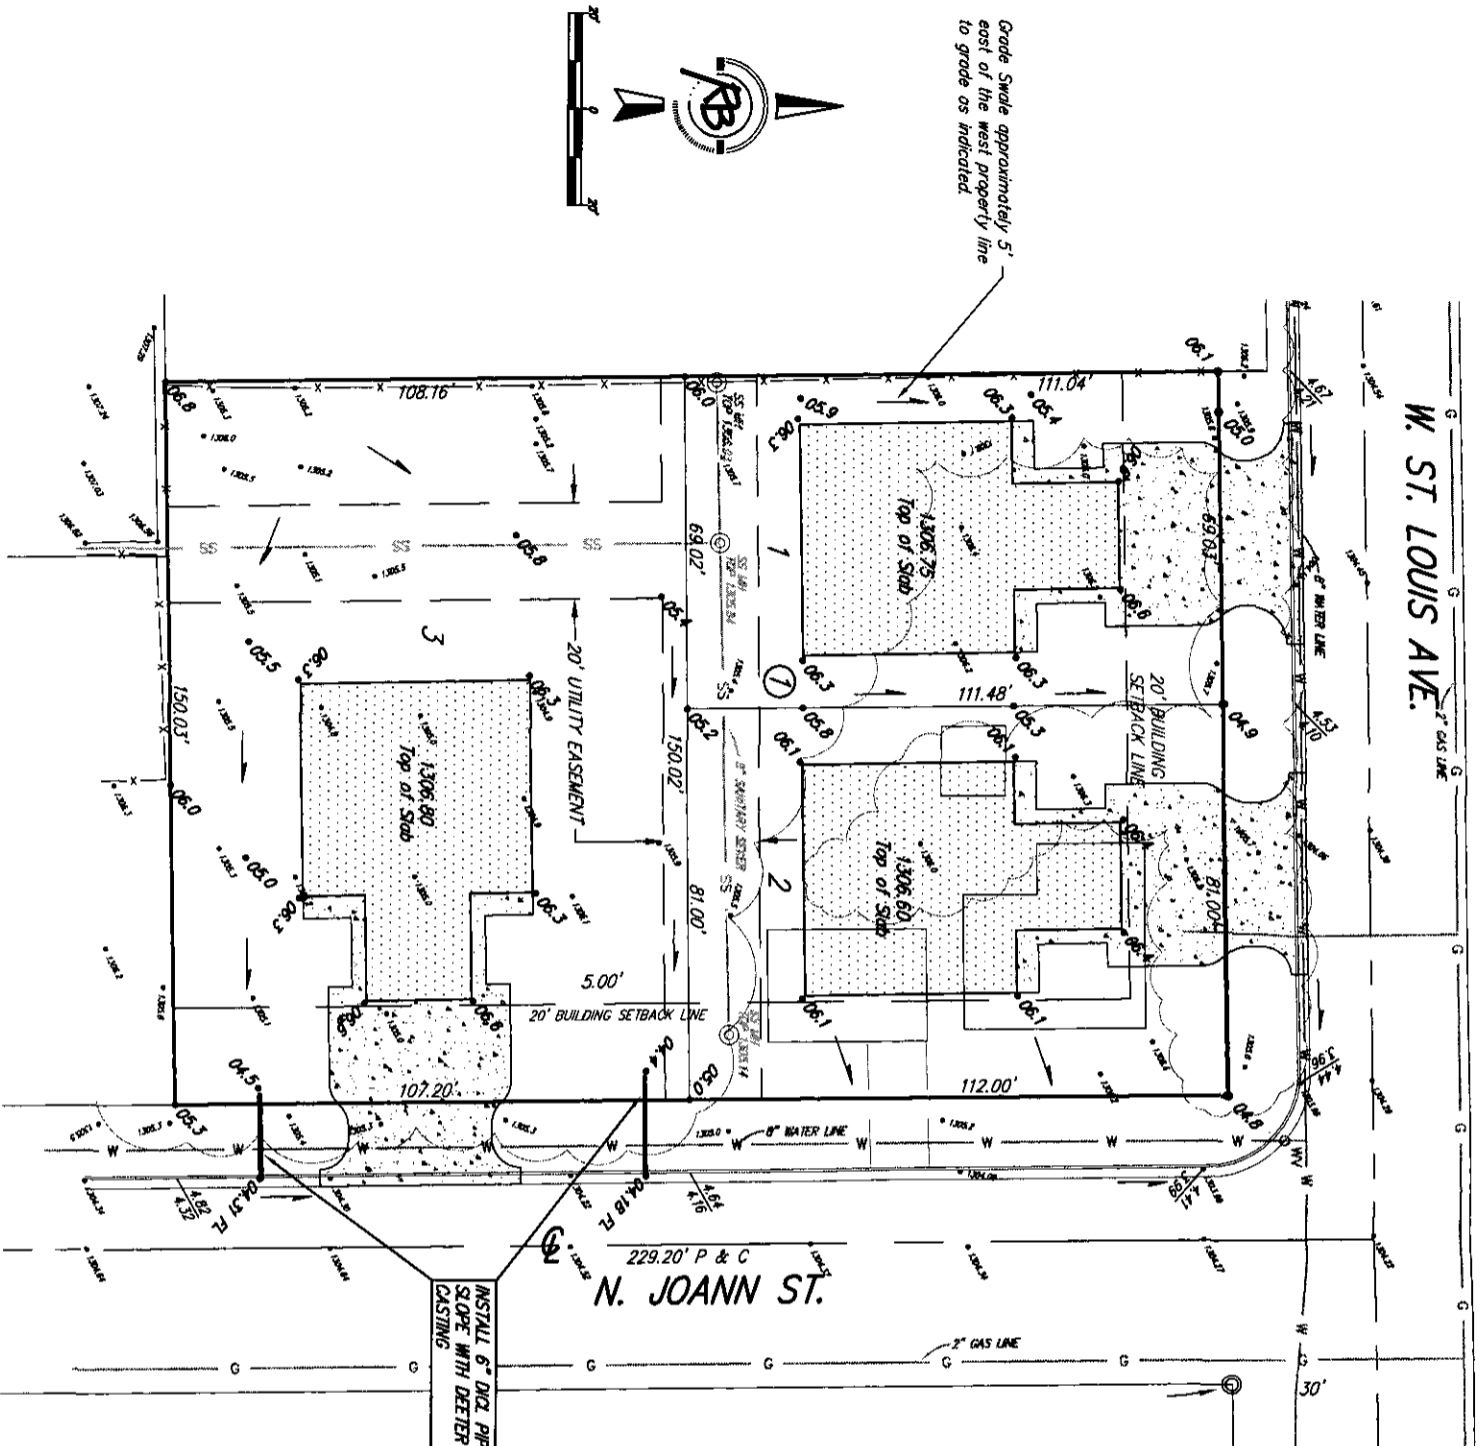

BENCH MARK:

CHISELED SQUARE ON THE TOP OF CURB ON THE WEST SIDE OF JOANN ST., 104' SOUTH OF THE SOUTH CURB RETURN AT THE SOUTHWEST CORNER OF JOANN ST. AND ST. LOUIS AVE.

ELEVATION = 1304.81 (NAVD83)

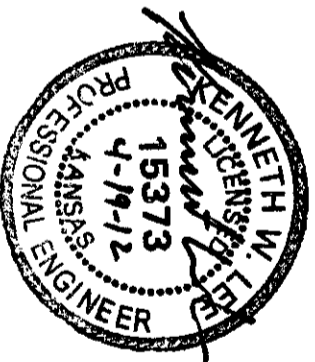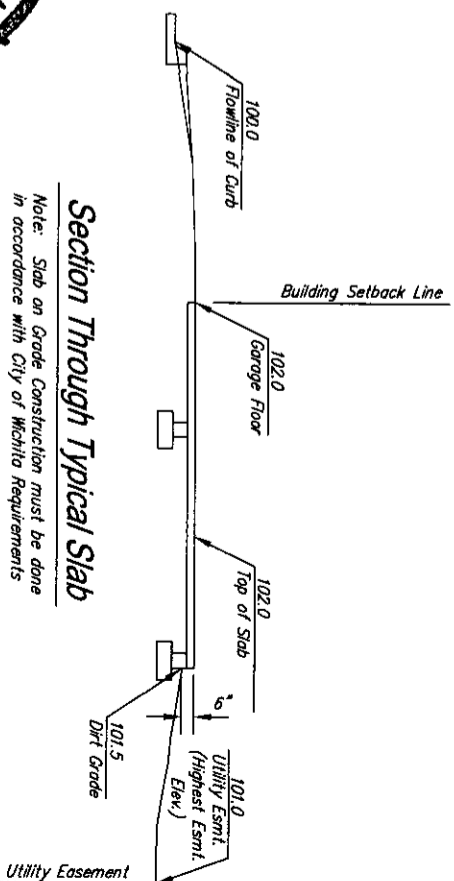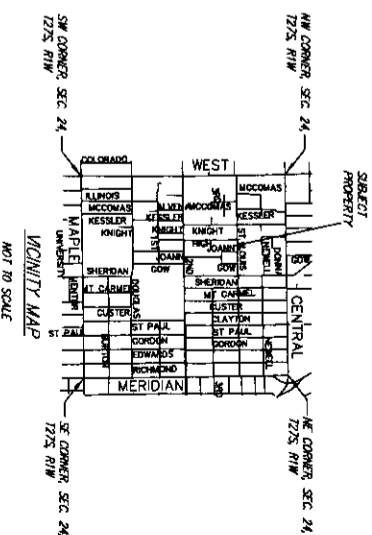

**Ruggles & Bohm, P.A.**  
Engineering, Surveying, Land Planning

924 North Main  
Wichita, Kansas 67203  
WWW.RUGGLESANDBOHM.COM

(316) 264-8008  
(316) 264-8021 fax  
E-MAIL: RIB@RUGGLESANDBOHM.COM

PROJECT NUMBER: \_\_\_\_\_  
DATE: Apr. 18, 2012

DESIGNER: KML  
DRAWN: KML  
REVIEW: KML  
UTILITY