



THIS DOCUMENT IS THE PROPERTY OF SPIRIT AEROSYSTEMS, INC. ITS ACCEPTANCE CONSTITUTES AN AGREEMENT THAT IT SHALL BE TREATED AS CONFIDENTIAL MATERIAL. THAT IT SHALL BE RETURNED UPON REQUEST, AND THAT THE CONTENTS THEREOF SHALL NOT BE DISCLOSED, REPRODUCED, OR COPIED EXCEPT BY WRITTEN PERMISSION OF SPIRIT AEROSYSTEMS, INC.
 K:\PROJECTS\2011\1101060200_Spirit_Wichita_Southwest_CCA_Expansion - CFF\15-Civil\CAD\Sheets\Final_Release\120.DWG

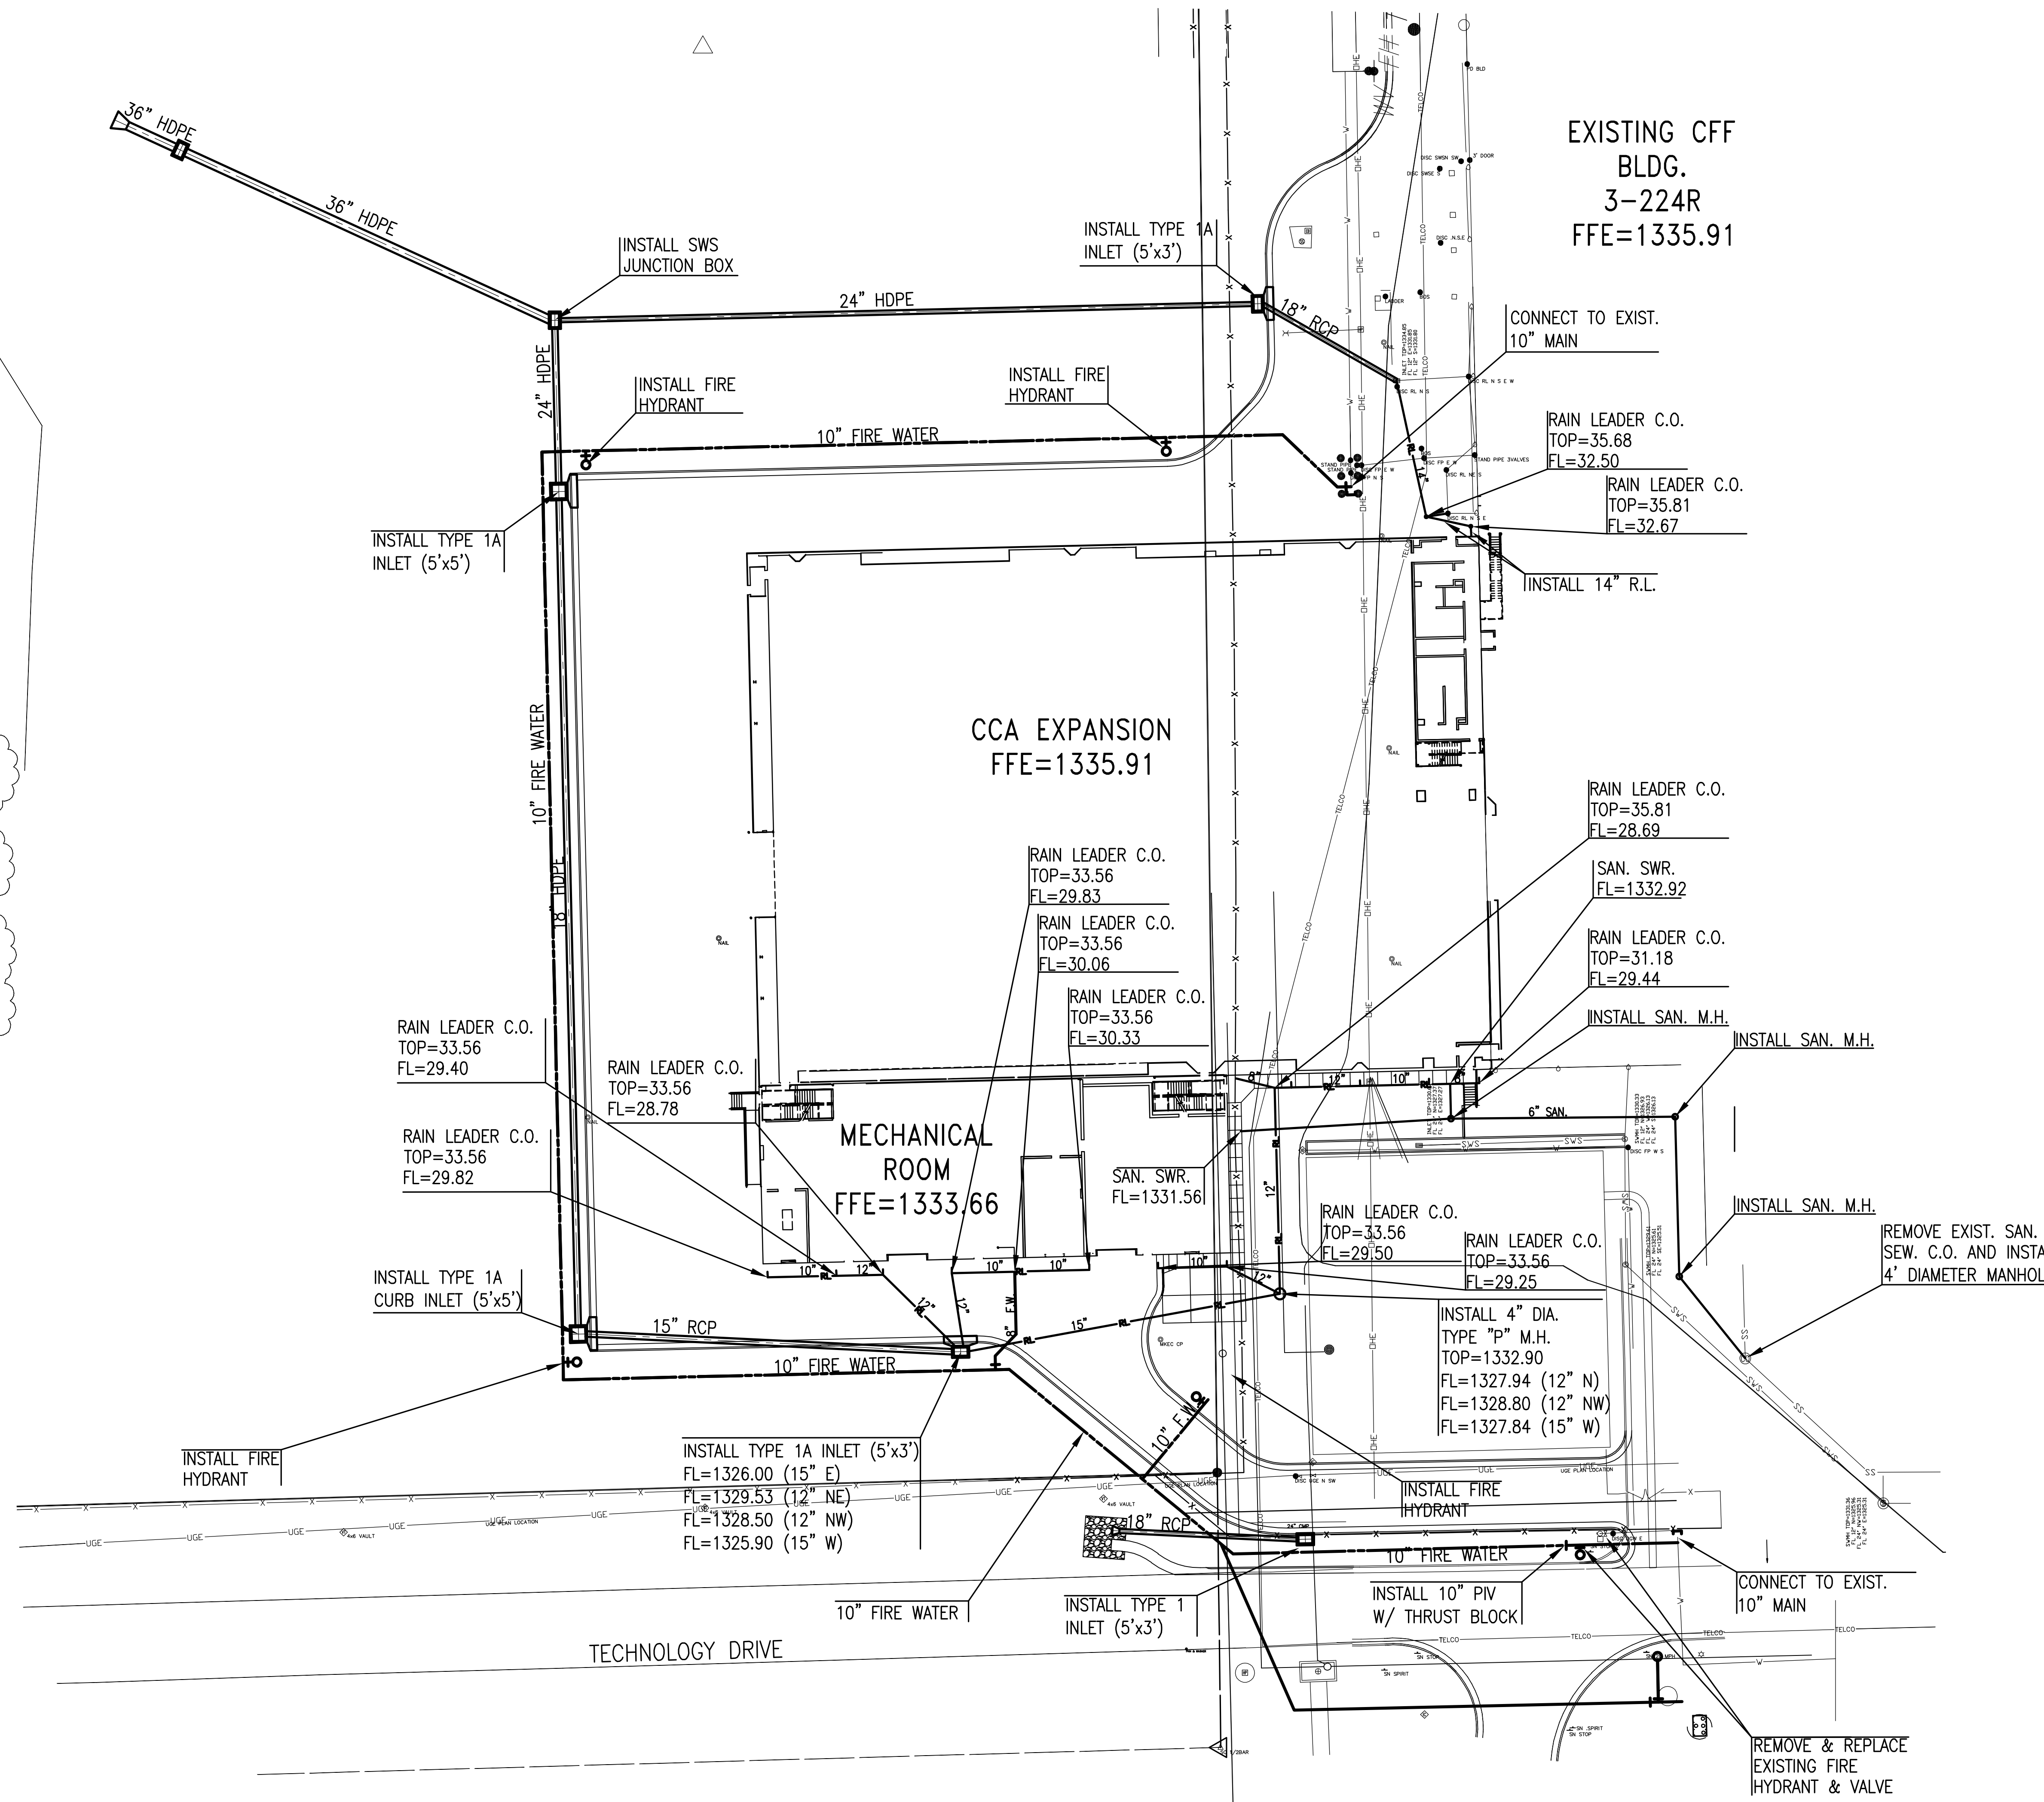


C Overall Utility Plan
 0' 15' 30' 60' 1"=30'

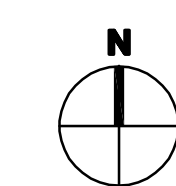

Project No: 1615203
 Sheet Name: OVERALL UTILITY PLAN
 Sheet: C5.0
 Drawing No: 31G-120-271

LINDA WADE (316)-316-0917
 Project No: SOUTHWEST CCA EXPANSION TO CFF
 Date: 09/19/2011
 Design By: SFE
 Checked By: MAB
 Facilities Engineering
 WICHITA

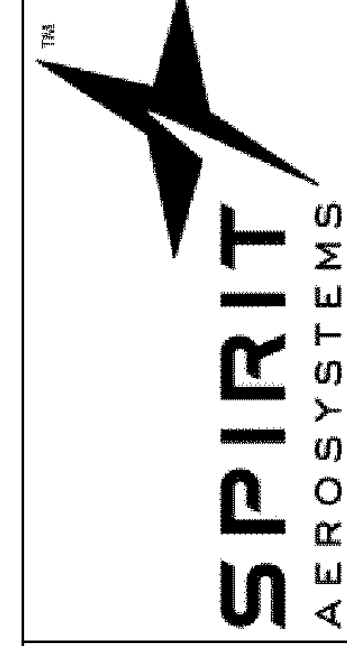

DATE	DESCRIPTION	BY	APPROVED
09/19/11	ISSUED FOR CONSTRUCTION		

FIRE PROTECTION REVIEW	
APPROVED	DATE
<input type="checkbox"/> APPROVED	<input type="checkbox"/> NOT REQUIRED

ACCEPTABILITY	
NAME	DEPT.
DATE	