


CRESTLAKE

Wichita, Sedgwick County, Kansas


Lot Grading Plan




Scale: 1" = 60'

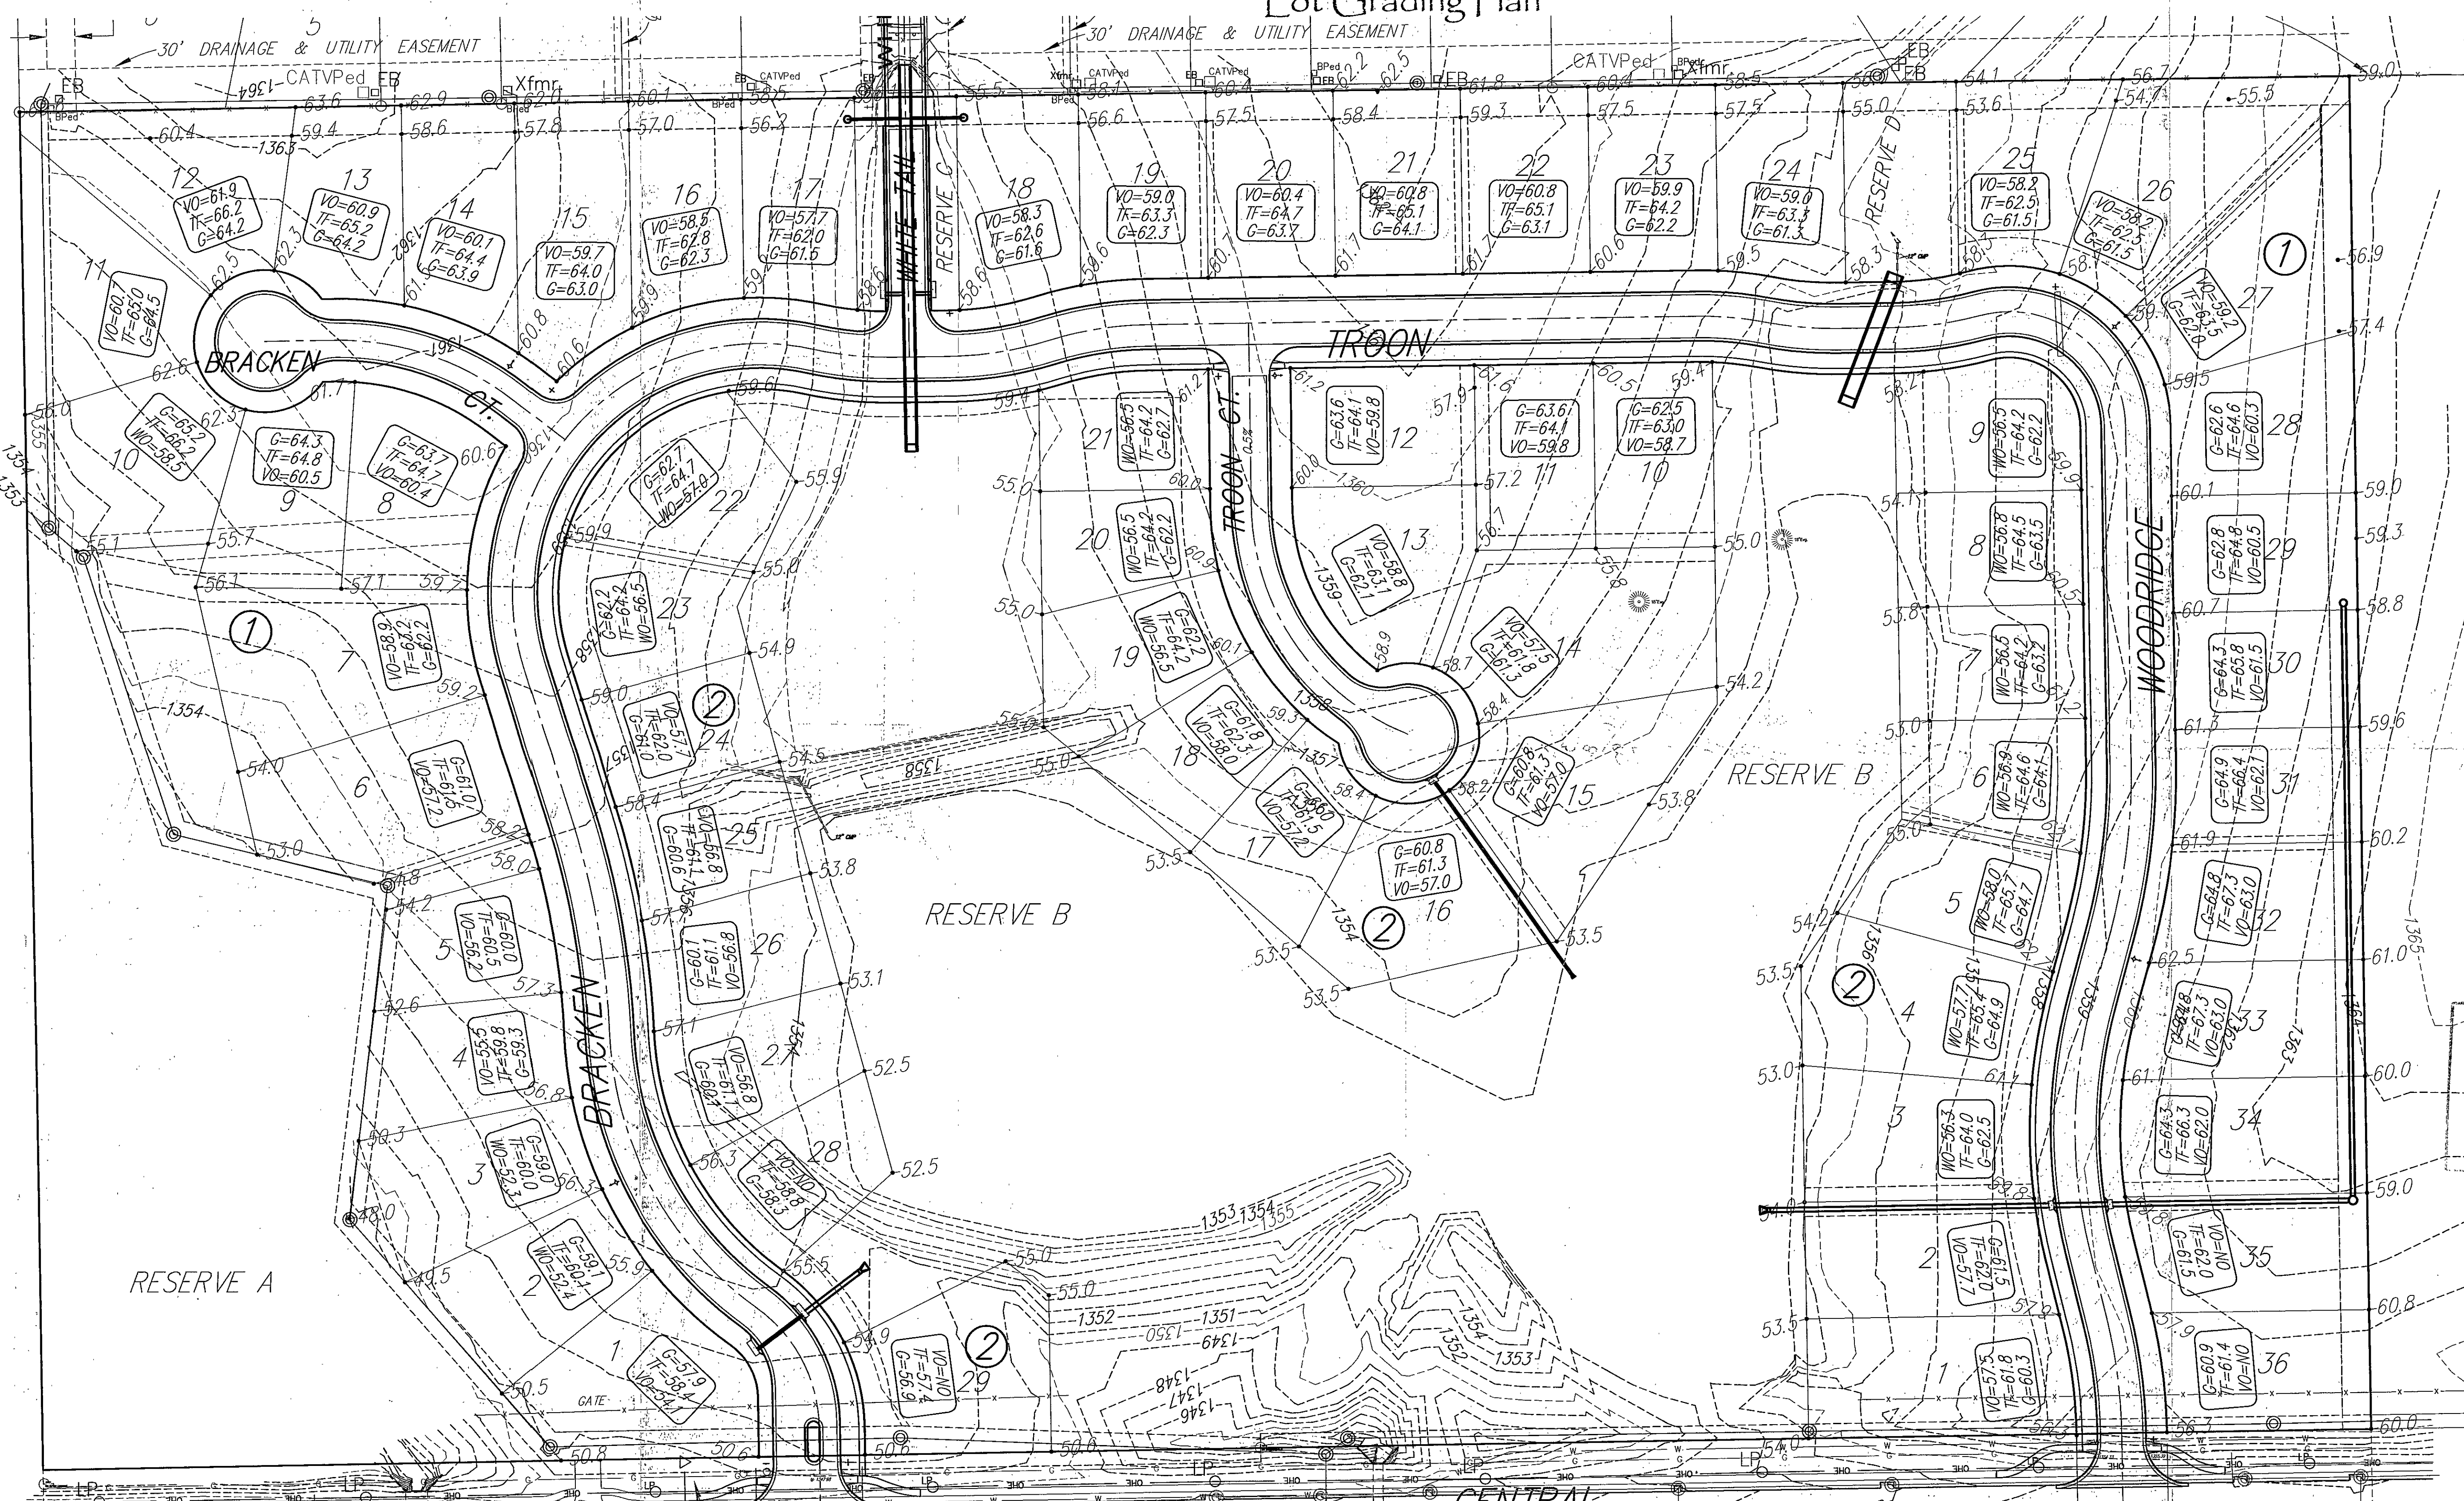

**APPROVED
DRAINAGE PLAN**

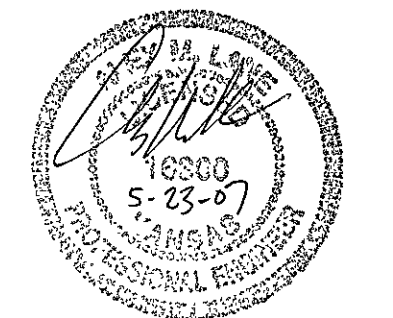

CRESTLAKE
REV 5-23-07

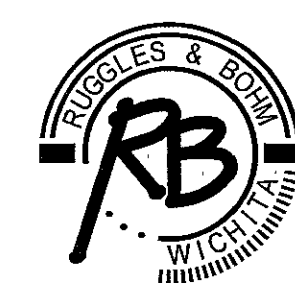

Ruggles & Bohm, P.A.
Engineering, Surveying, Land Planning
924 North Main
Wichita, Kansas 67203
www.rbkansas.com
(316) 264-8008
(316) 264-4621 fax
E-mail: info@rbkansas.com

DWG FILE: SURVEY BASE
PROJECT NO. 2897E
Nov. 9, 2006