





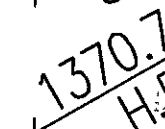
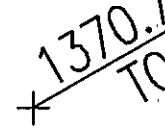


 


LEGEND

- FLOW DIRECTION = 
- PROP. MAJOR CONTOUR = 
- PROP. MINOR CONTOUR = 
- EXIST. MAJOR CONTOUR = 
- EXIST. MINOR CONTOUR = 
- SUMP ELEVATION = 
- HIGH POINT ELEVATION = 
- SWS TOP ELEVATION = 
- FUTURE SITE DEVEL. = 
- PROP. SWS & INLET = 

SCALE: 1" = 60'

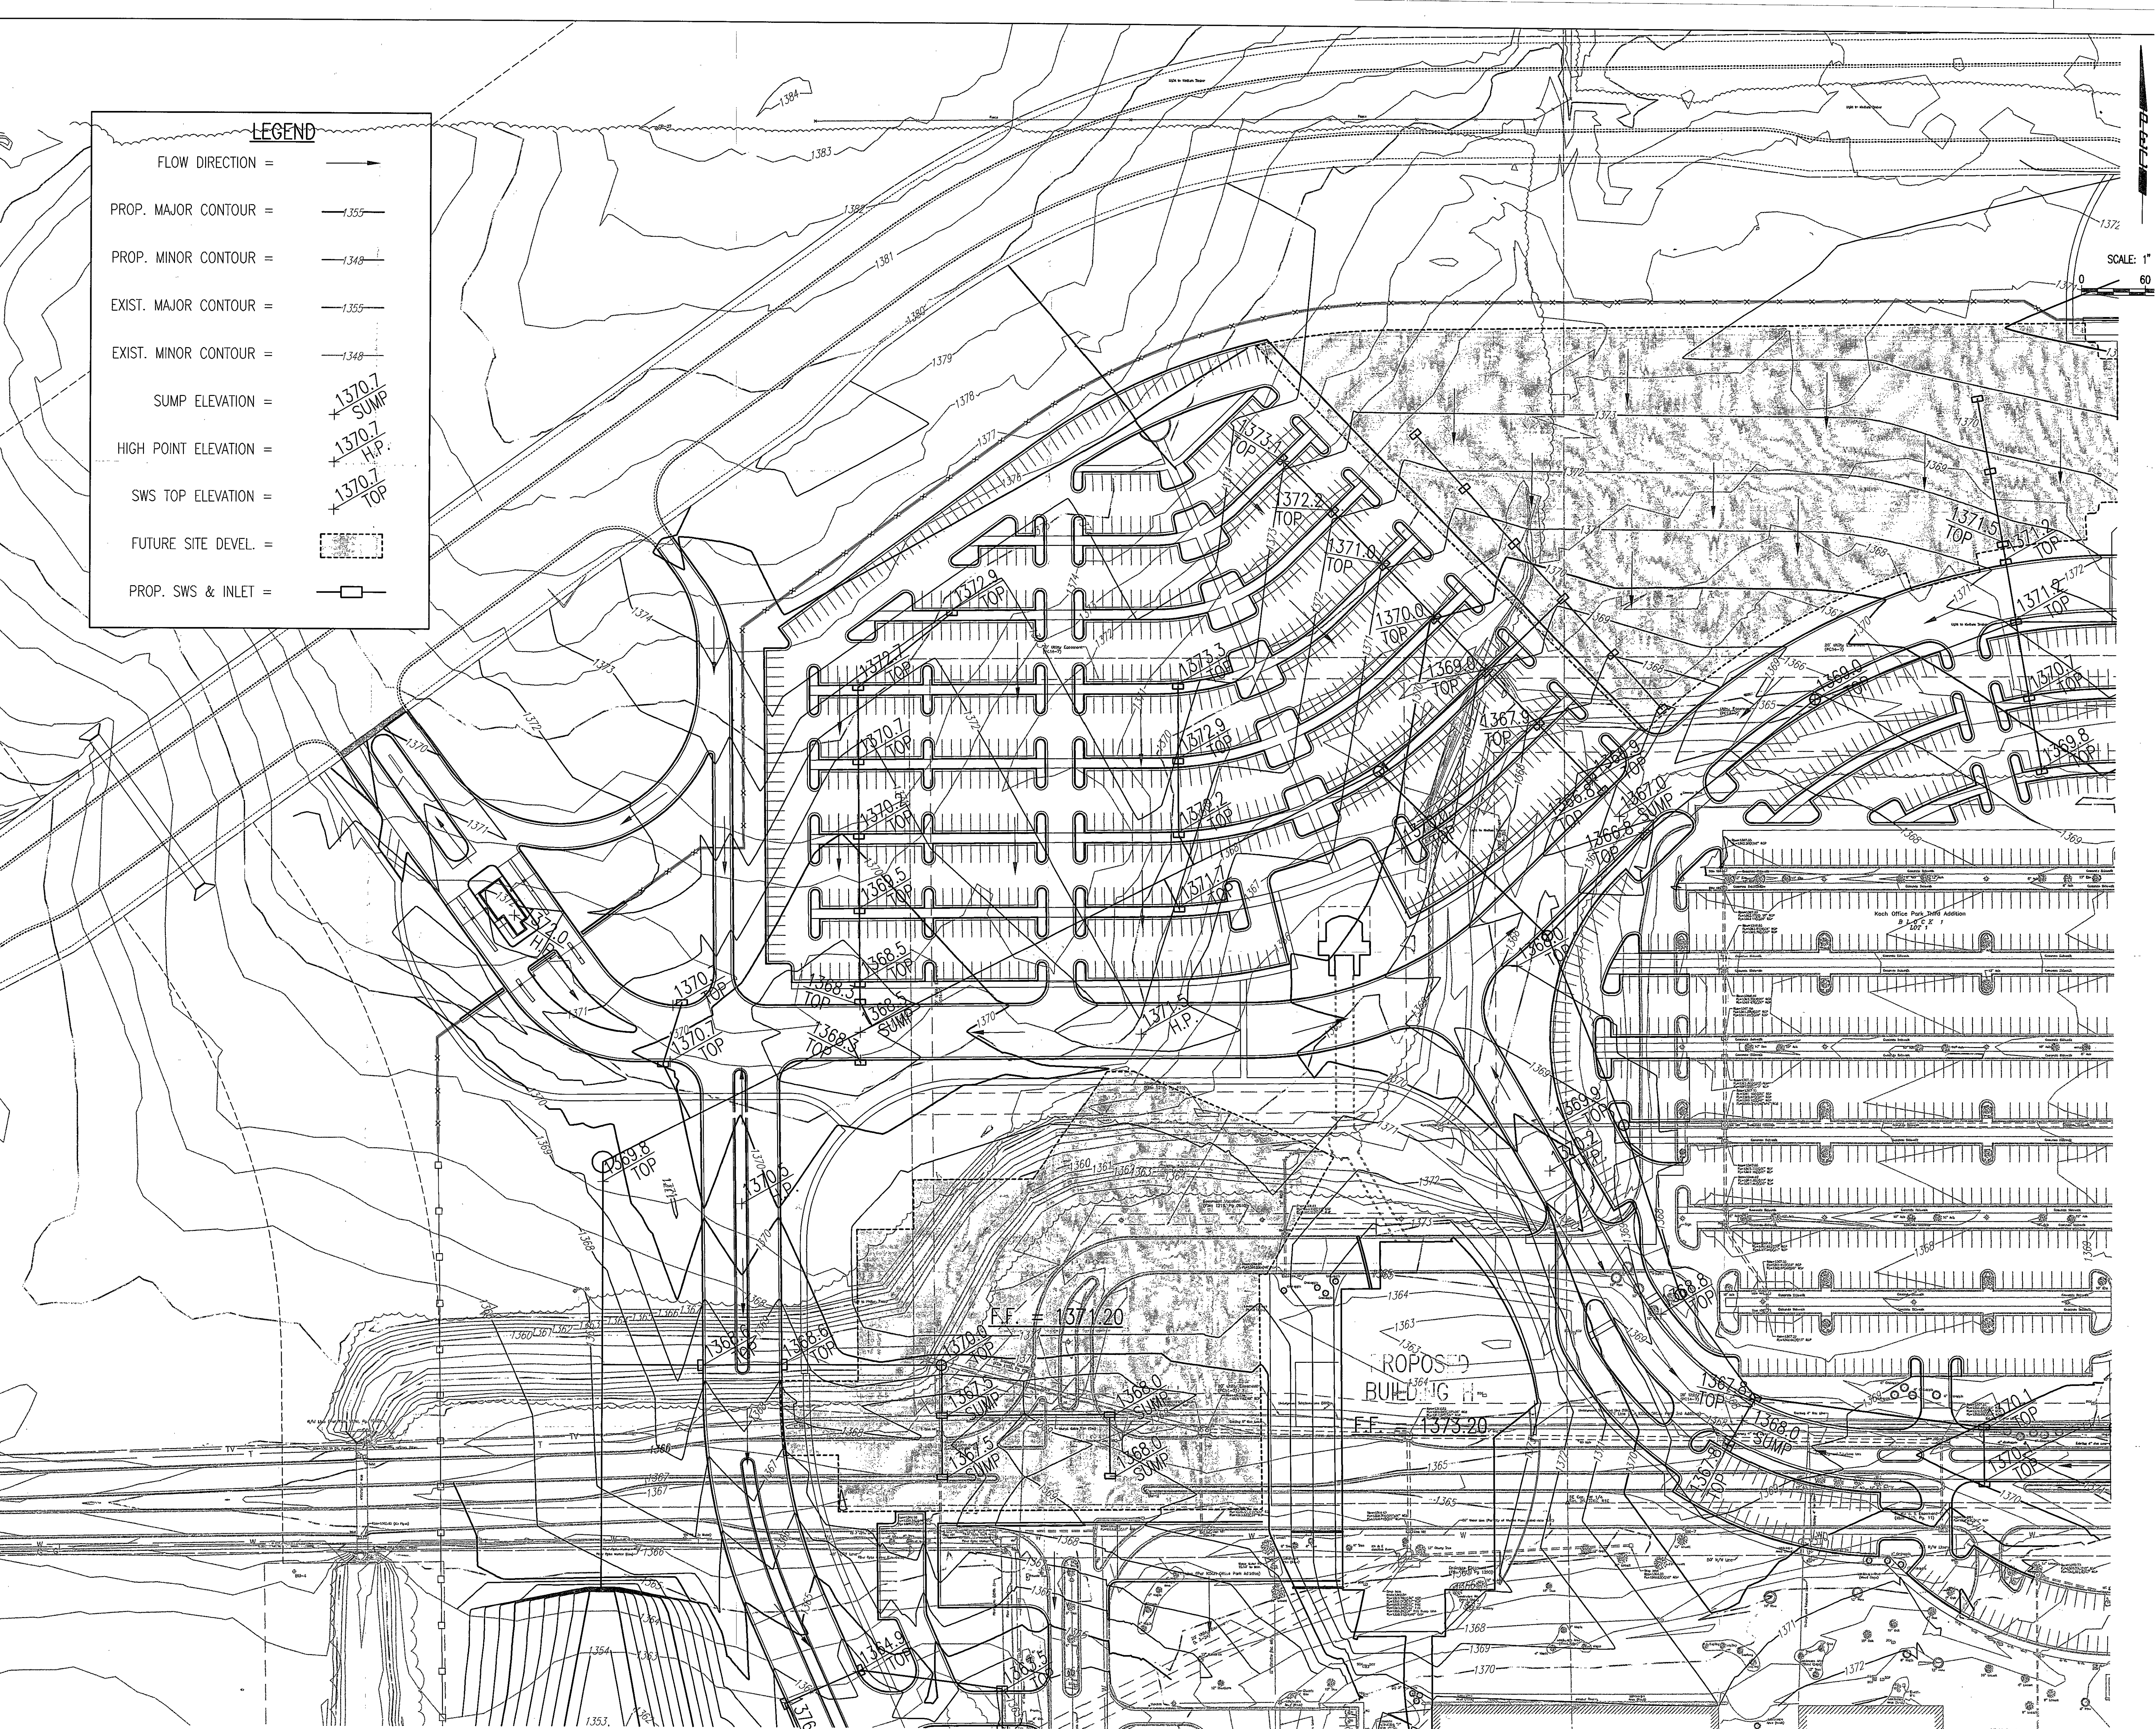

NW	NE
SW	SE

PRELIMINARY MASTER GRADING PLAN - NW