




POND DATA:
 STATIC POOL ELEVATION: 96.53 City Datum
 BOTTOM ELEVATION: 78.8 City Datum


POND DATA:
 STATIC POOL ELEVATION: 96.80 City Datum
 BOTTOM ELEVATION: 78.8 City Datum

SCALE: 1" = 60'
 • = Iron

 

BENCHMARK:

Railroad Spike in Power Pole East of the Northwest Corner of the NE 1/4, Section 24, TWP. 28-S, R-1-W
 Elevation = 92.98 City Datum
 City of Wichita Benchmark Disc SE Corner 42.107' E. of Centerline 51.007' S. of Centerline 99.800' E. of P.P. on SW Corner 23.800' S. of P.P.
 Elevation = 92.29 City Datum

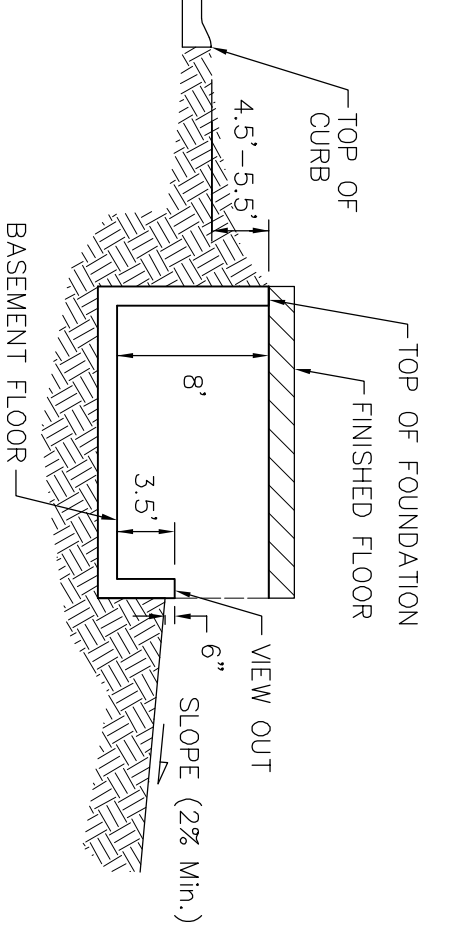

TYPICAL VIEW OUT DETAIL
 NO SCALE

NOTES:

Proposed Top of Foundation Elevations Are Shown On Plans. Contractor to Set Finished Floor Elevations.
 All Street Elevations Shown on Plans Are for Top of Curb (Full-Height).
 This Grading Plan is Designed with View-Outs Elevations Shown at Feet of House (XX.X V.O.).

MINIMUM BUILDING PAD ELEVATIONS FOR LOTS OPENING TO THE STRUCTURES	LOT	BLOCK	CITY DATUM ELEVATION
	3-5	B	95.0
	31-32	B	94.0
	2-18	C	94.0
	21-26	C	94.0
	28-32	C	94.0
	34-37	C	94.0
	39-46	C	94.0

ANGEL FIRE GRADING PLAN
 CITY OF WICHITA, SEDGWICK COUNTY, KANSAS
BAUGHMAN COMPANY P.A.
 ENGINEERING, SURVEYING & PLANNING
 318-292-7271 • 318 ELLIS • WICHITA, KANSAS 67211
 PROJECT NUMBER: _____
 SHEET: **2** OF **3**
 DESIGN: SCZ
 DRAWN: JW
 APPROVED: NBW
 DATE: 12/26/00
 SCALE: 1" = 60'