


# CRESTLAKE

## Wichita, Sedgwick County, Kansas

### Lot Grading Plan

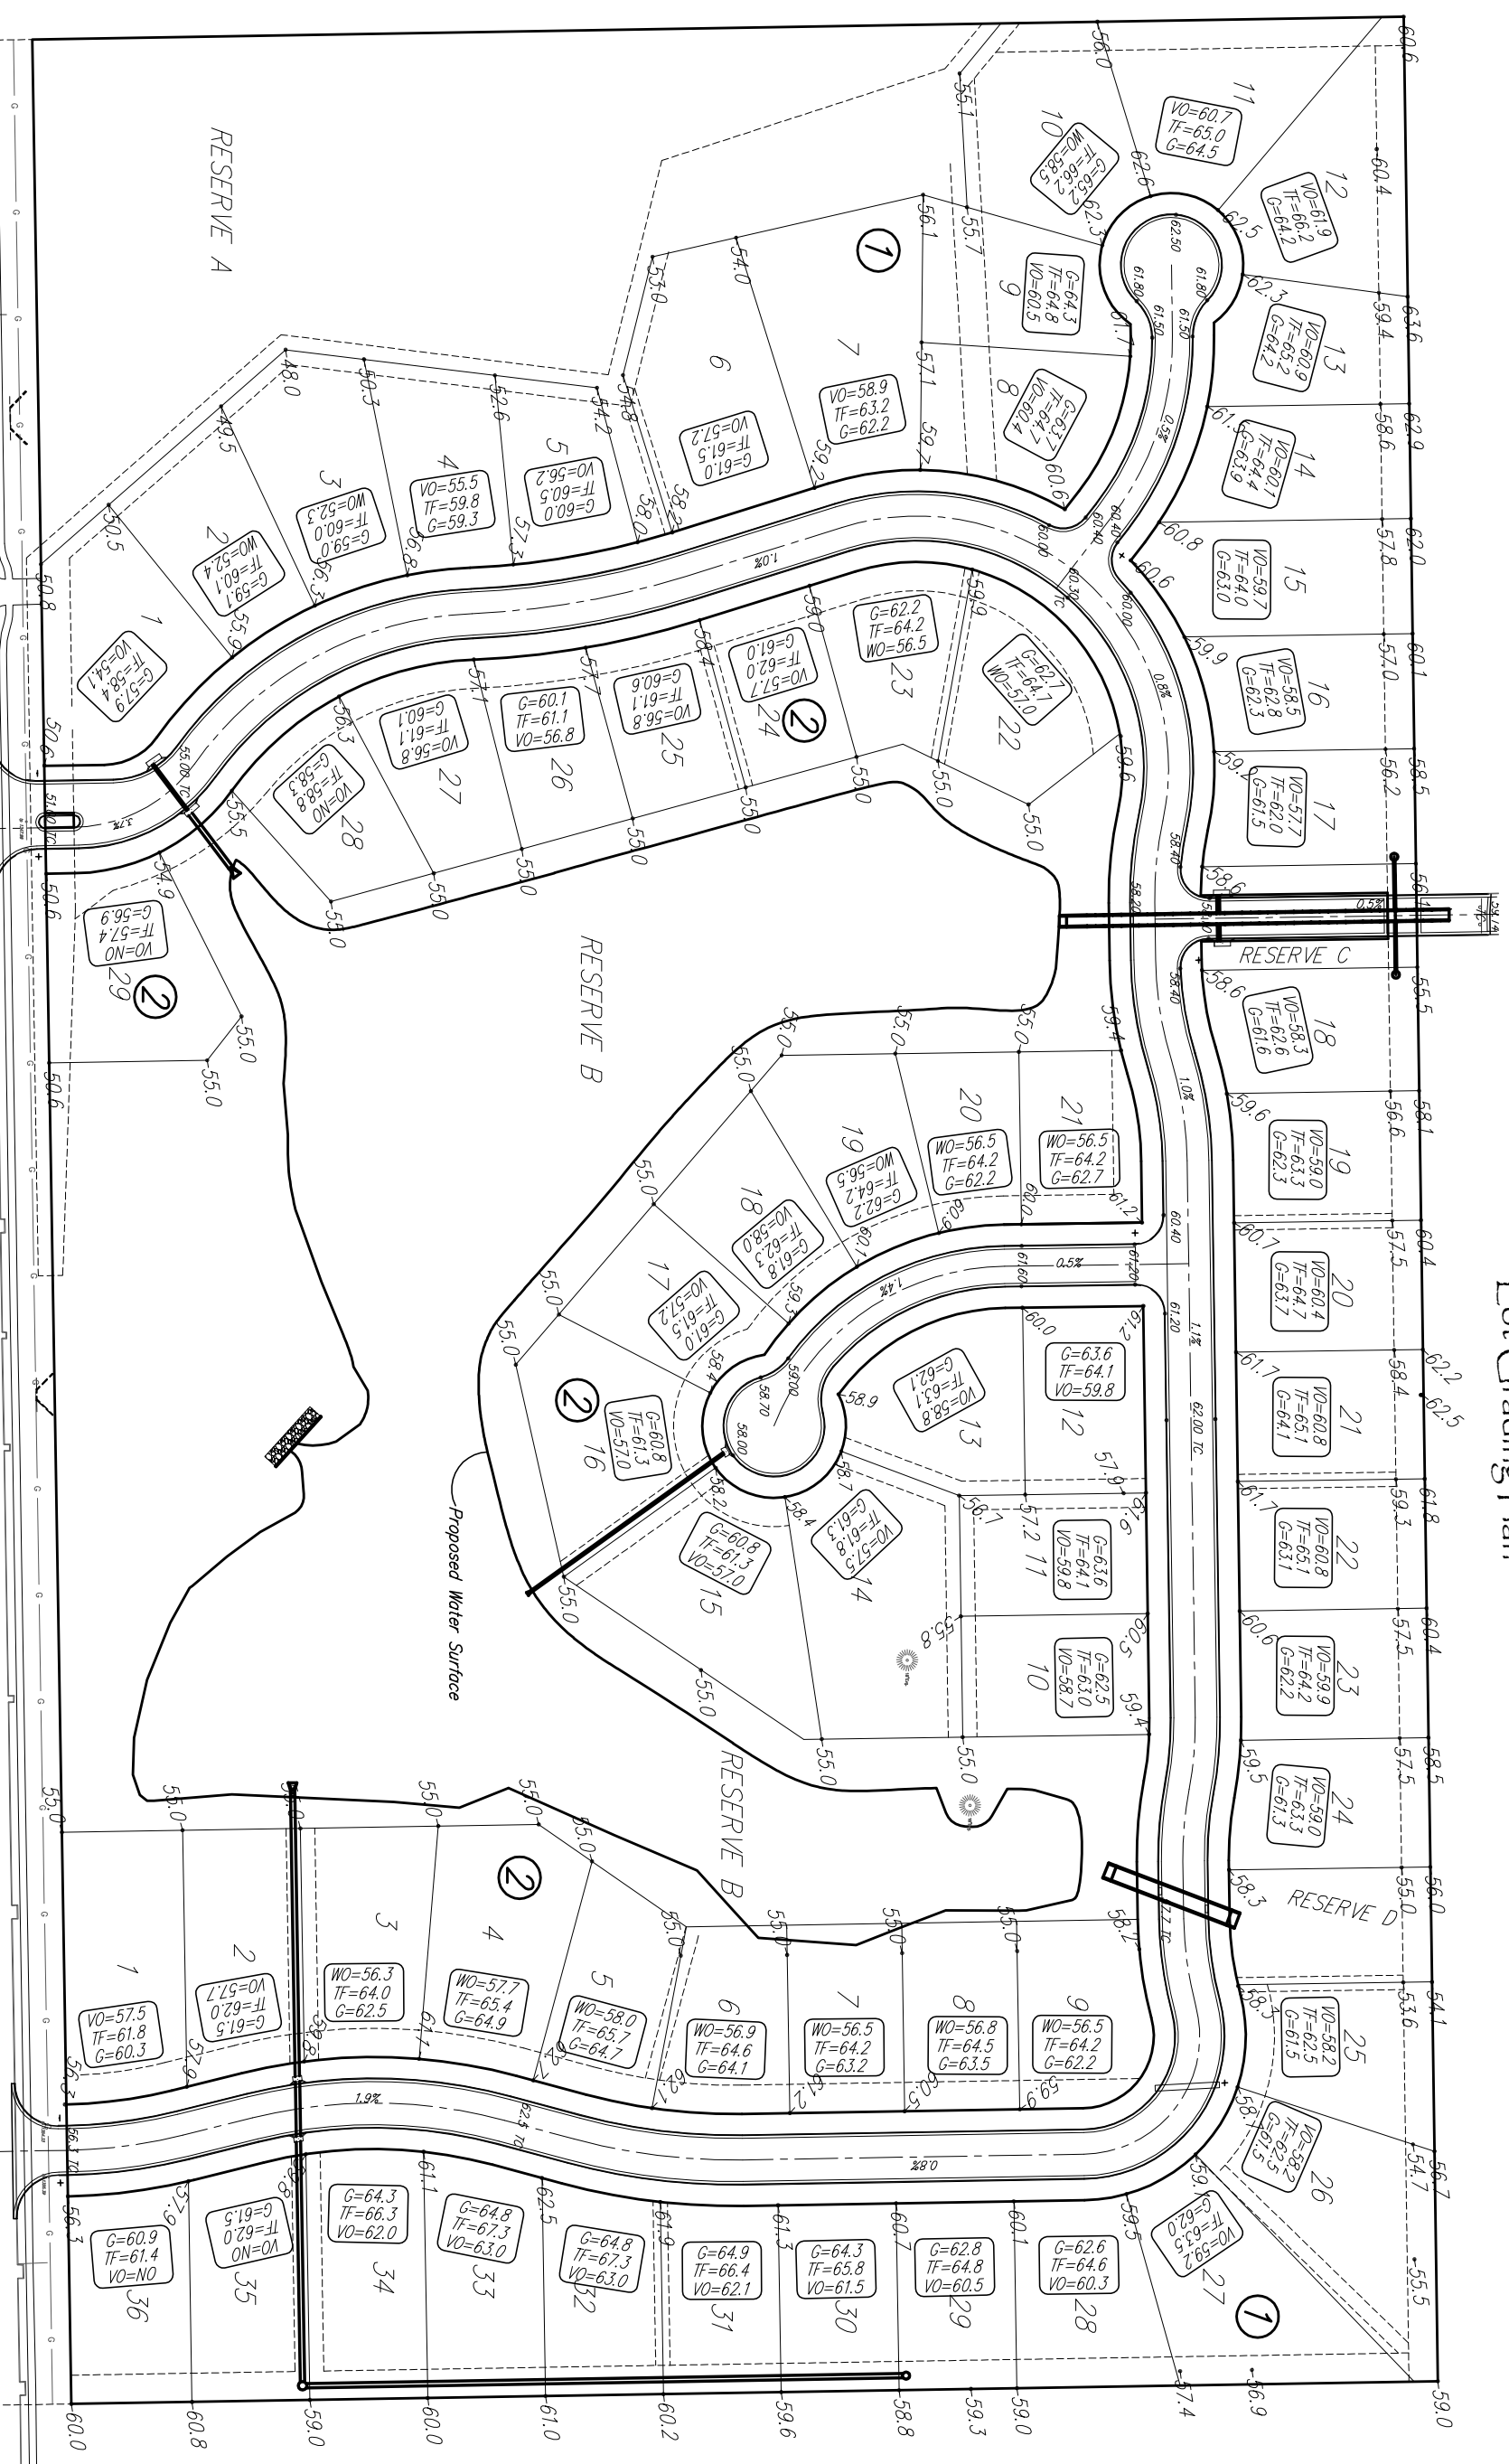

Scale: 1" = 60'

DWG FILE: SURVEY BASE  
 PROJECT NO: 2897E  
 DATE: Nov. 5, 2008  
 RUGGLES & BOHM  
 ENGINEERING, SURVEYING, LAND PLANNING  
 824 North Main  
 Wichita, Kansas 67203  
 (316) 264-4008  
 (316) 264-4021 fax  
 E-mail: info@rbohm.com  
 www.rbohm.com