


Krug North Addition

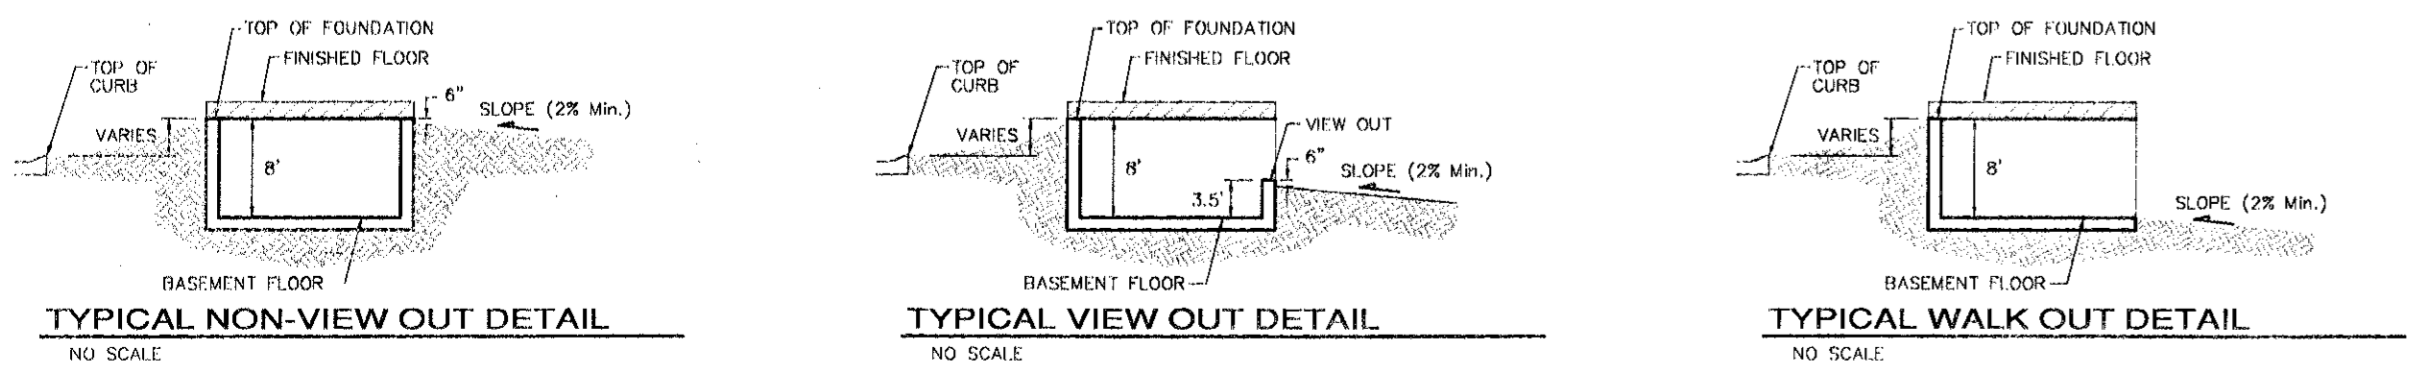

NOTES:

1. PROPOSED TOP OF FOUNDATION ELEVATIONS ARE SHOWN ON PLANS. CONTRACTOR TO SET FINISHED FLOOR AND GARAGE FLOOR ELEVATIONS. ALL STREET ELEVATIONS SHOWN ON PLANS ARE FOR TOP OF CURB (FULL-HEIGHT).
2. THIS GRADING PLAN IS DESIGNED WITH VIEW-OUTS AND WALK-OUTS. ELEVATIONS SHOWN AS XXX V.O. DEPICT VIEW-OUT STRUCTURES. ELEVATIONS SHOWN AS XXX W.O. DEPICT WALK-OUT STRUCTURES.
3. ALL LOTS SHALL MEET MINIMUM PAD REQUIREMENT AS SHOWN ON THE RECORDED PLAT. (SHOWN TO RIGHT)
4. LOT DIMENSIONS HAVE BEEN OMITTED ON THIS PLAN. REFER TO THE RECORDED PLAT FOR FINAL DIMENSION, EASEMENT, & BUILDING SETBACK INFORMATION.
5. HOUSE PAD ELEVATIONS DEPICTED WITH BOLD OUTLINES AND SHOWN WITH THE SYMBOL, ⊕, INDICATES THAT DEEP FOOTINGS OR DEEP FOUNDATIONS MAY BE REQUIRED.
6. SOME LOTS ARE DESIGNED WITH NON-STANDARD, VIEW-OUT STRUCTURES. THESE ARE SHOWN ON THIS PLAN WITH A VIEW-OUT WALL HEIGHT BELOW THE VIEW-OUT ELEVATION.
7. A DRAINAGE PLAN HAS BEEN DEVELOPED FOR THIS SUBDIVISION AND IS ON FILE WITH THE CITY OF WICHITA, KANSAS. DRAINAGE INTENT SHALL REMAIN AS DEPICTED OR AS MODIFIED WITH THE APPROVAL OF THE CITY ENGINEER OF THE CITY OF WICHITA, KANSAS. NO OBSTRUCTIONS WHICH IMPEDE THE FLOW OF THIS DRAINAGE PLAN SHALL BE ALLOWED.

LOT	BLOCK	ELEVATION CITY DATUM
12-17	A	186.0
18-22, 29	A	186.0
32-37	A	186.0

SCALE: 1" = 60'
• = Iron

BENCHMARK:
"C" CUT IN THE MIDDLE OF THE N. HEADWALL OF R.C.B.C. ON 21ST STREET NORTH, 1004.3' W. & 22.1' N. OF THE SE COR. SE 1/4, SEC. 2, TWP. 27-S, R-2-E, ELEV. = 1732.3 CITY DATUM (1380.63 NGVD29)



Baughman ENGINEERING | SURVEYING | PLANNING | LANDSCAPE ARCHITECTURE

315 Mills St. Wichita, KS 67211 P 316-262-7271 F 316-262-0149

KRUG NORTH 2ND ADDITION SUBDIVISION GRADING PLAN WICHITA, KANSAS

PROJECT NUMBER: 11/28/05
DESIGN: BLG
DRAWN: BLG
APPROVED: DATE 23May05
SCALE: 1"=60'
SHEET: 2 OF 2