




MINIMUM BUILDING PAD ELEVATIONS FOR LOWEST OPENING INTO STRUCTURES		
BLOCK	LOT NO.	ELEVATION (N.G.V.D.)
1	4, 5	1291.5
1	12, 13, 14, 15, 16, 17, 18, 19, 20, 21, 22, 23, 24, 25, 26, 27, 28, 29, 30, 31, 32, 33, 34, 35, 36, 37, 38, 39, 40, 41, 42	1294
2	4, 5, 6, 7	1296.2
3	7, 8	1299.7
3	18, 19, 20, 21, 22, 23, 24, 25, 26, 27	1299.4
4	1, 2, 3, 4, 5, 6, 7, 23, 24, 25, 28, 29, 30, 31, 32, 33, 34, 35, 36, 37	1297.1
4	8, 9, 10, 11, 12, 13, 14, 15, 16, 17, 18, 19, 20, 21, 22	1295.1
5	1, 2, 3, 4, 5, 6, 7	1294
5	8, 9, 10,	1293.5
5	11, 12, 13, 14, 15, 16, 17, 18	1293
5	19, 20, 21, 22	1292

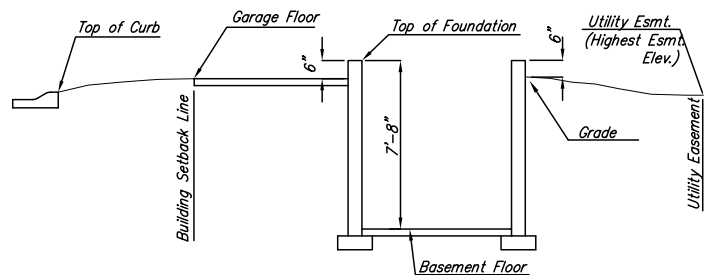

Section View
No View-Out

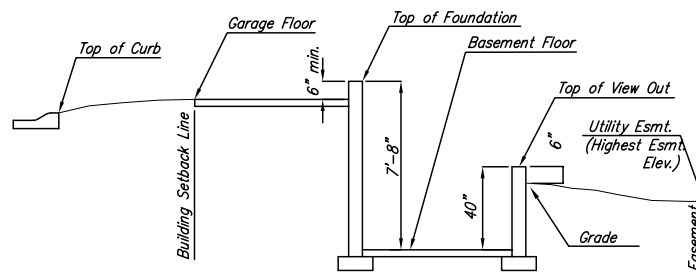

Section View
View-Out

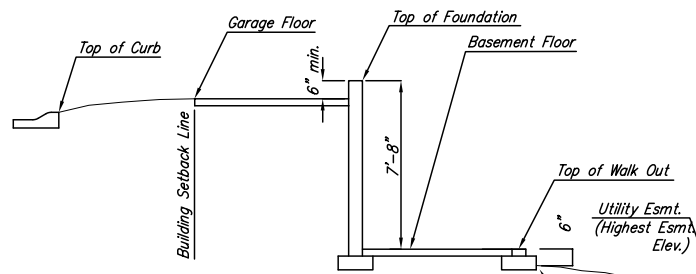

Section View
Walk-Out



SCALE 1" = 80'

BENCH MARKS

RR SPIKE IN P.P. 47' EAST AND 853' NORTH OF THE S.E. COR. N.E. 1/4, SEC. 36-27S-2E Elev. 1287.62 (NGVD)

**WHISPERING LAKES ESTATES PHASE 3
4 CORNER LOT GRADING PLAN
WICHITA, KANSAS**



Ruggles & Bohm, P.A.
Engineering, Surveying, Land Planning

924 North Main (316) 284-8008
Wichita, Kansas 67203 (316) 284-4621 fax
www.rbkansas.com E-mail: info@rbkansas.com

DRAWING FILE: 4 Corner Lot Grading Plan PROJECT NUMBER: DATE: June 6, 2007

DESIGN: E.J.G.
DRAWN: E.J.G.
REVIEW:
UTILITY:
SHEET 1 OF 1