


CRESTLAKE

Wichita, Sedgwick County, Kansas
Lot Grading Plan

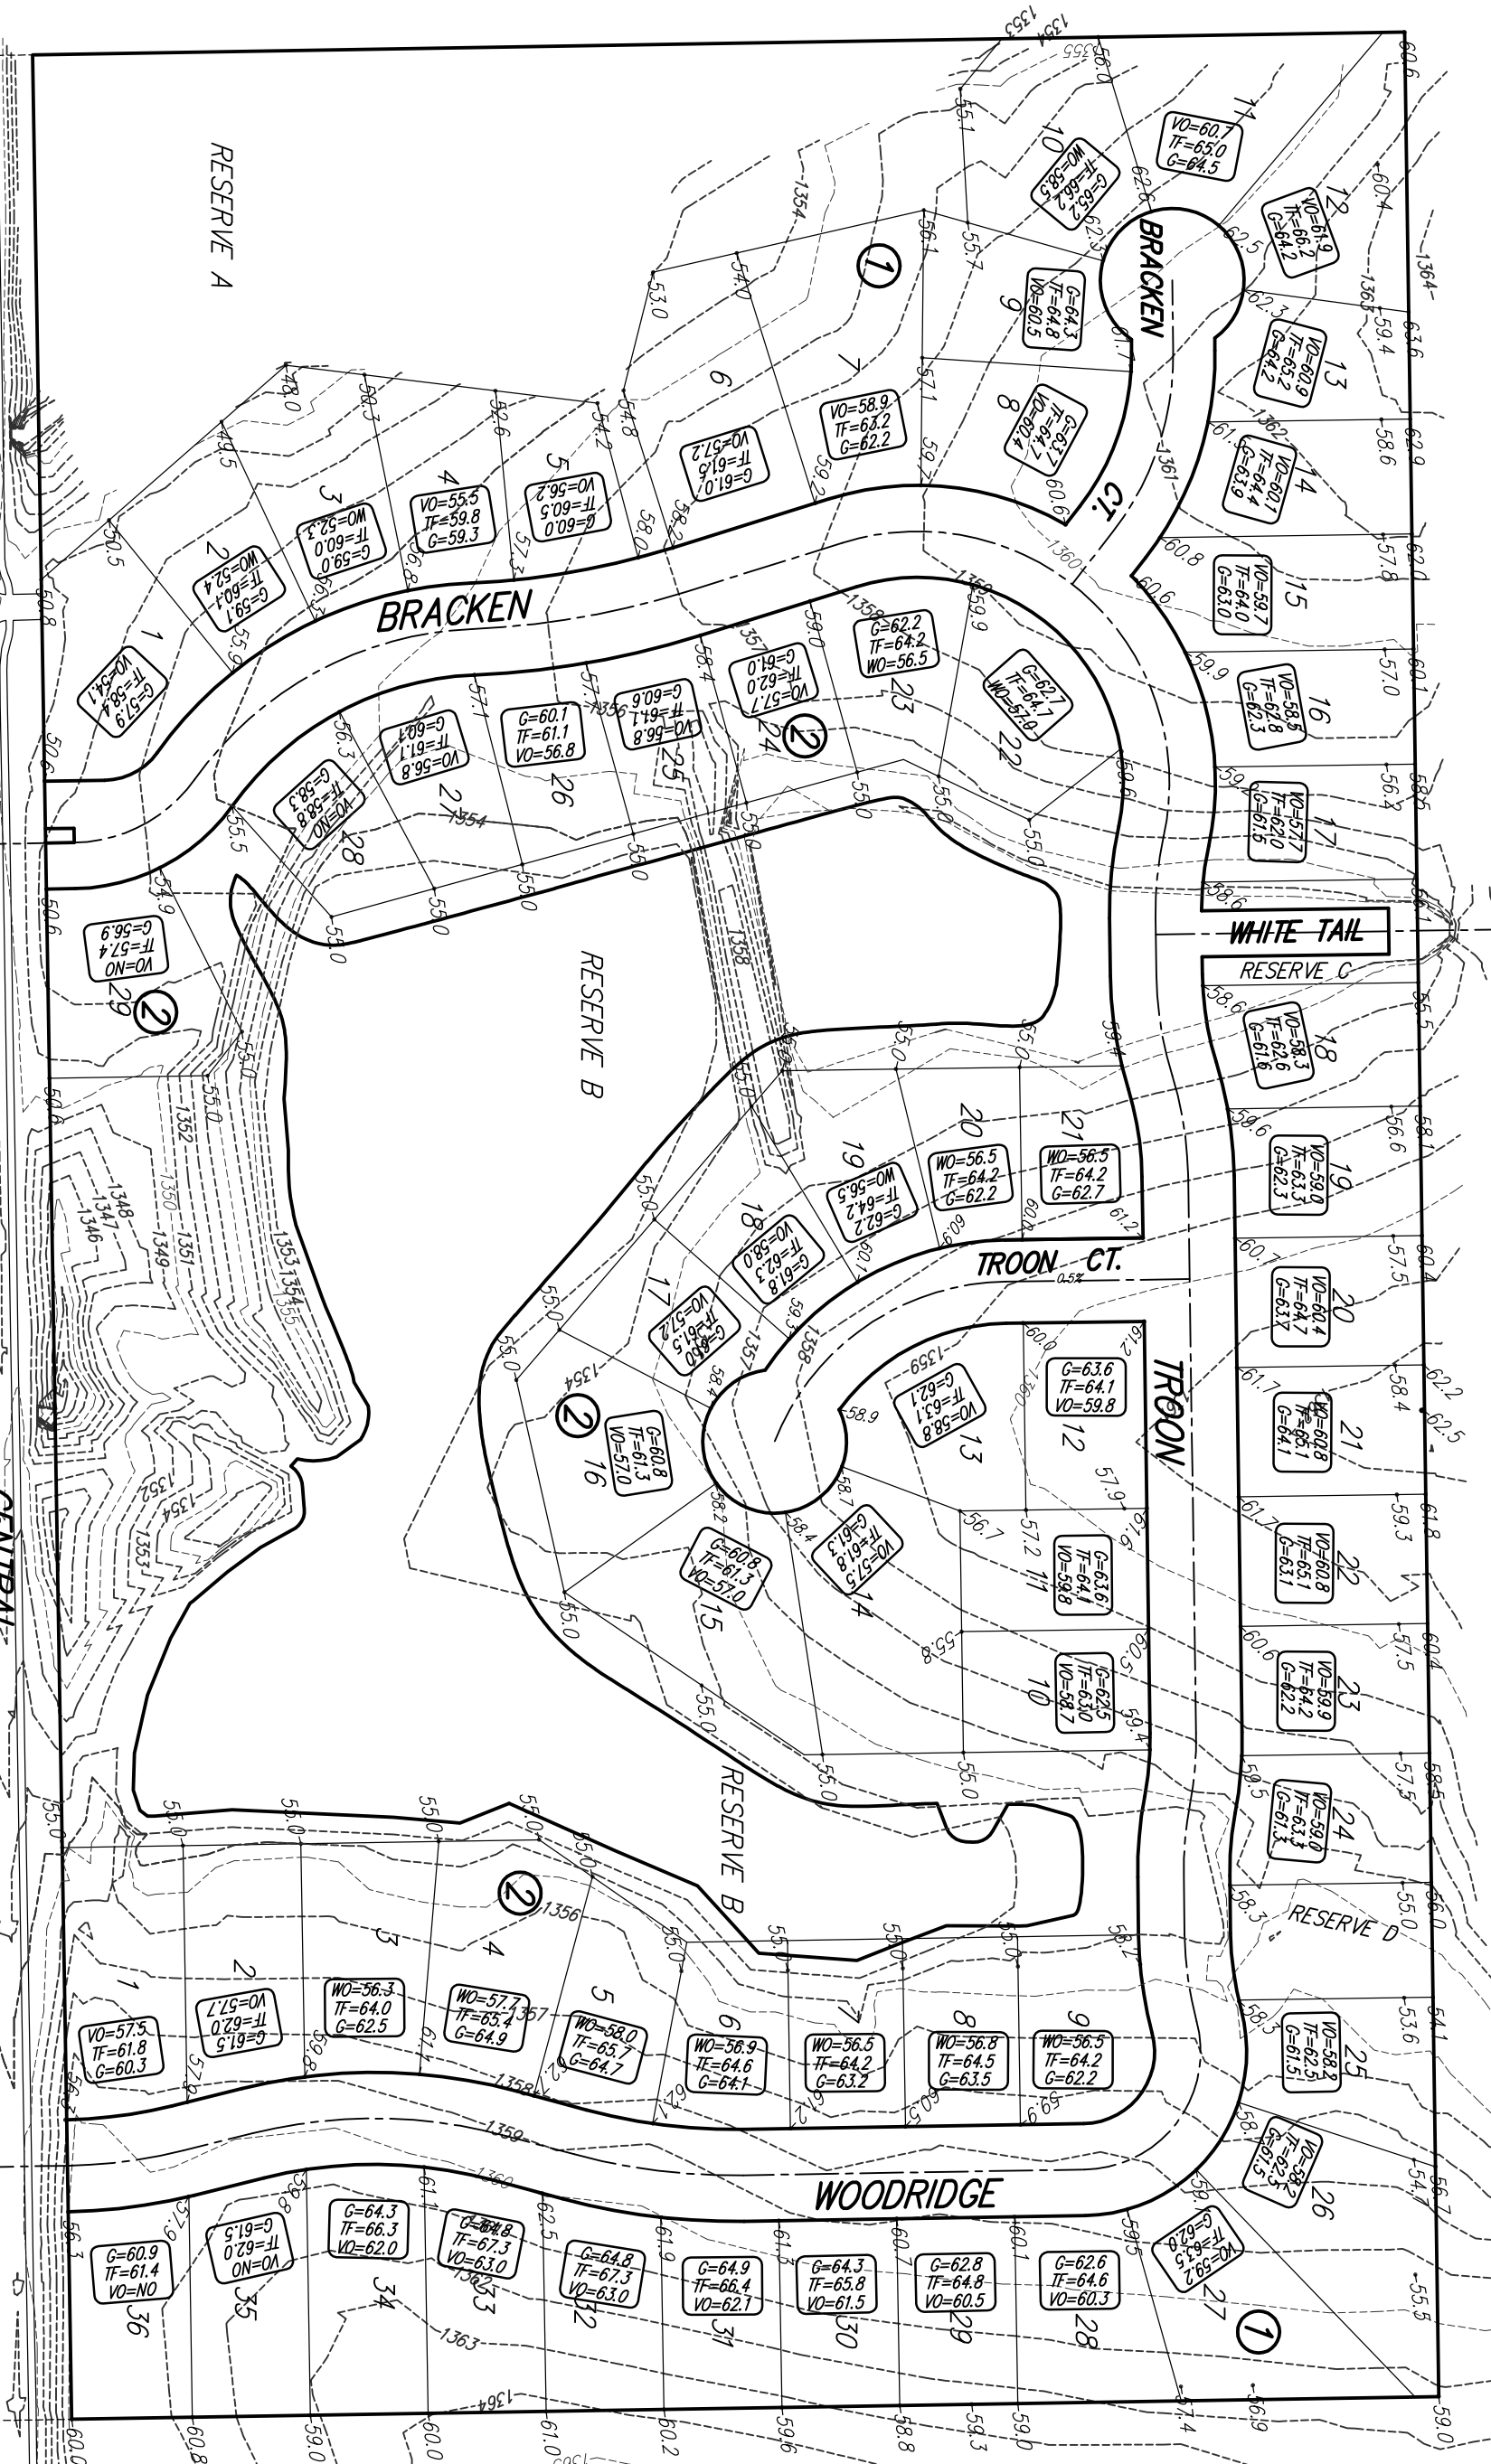

Scale: 1" = 60'

DWG FILE: SURVEY BASE
DATE: 08/28/17
NOV. 5, 2008



Ruggles & Bohm, P.A.
Engineering, Surveying, Land Planning
824 North Main
Wichita, Kansas 67203
(316) 264-4008
(316) 264-4021 fax
www.rdb.com
Email: info@rdb.com