


UTILITY PLAN
BUCKHEAD ADDITION
 WICHITA, SEDGWICK COUNTY, KANSAS

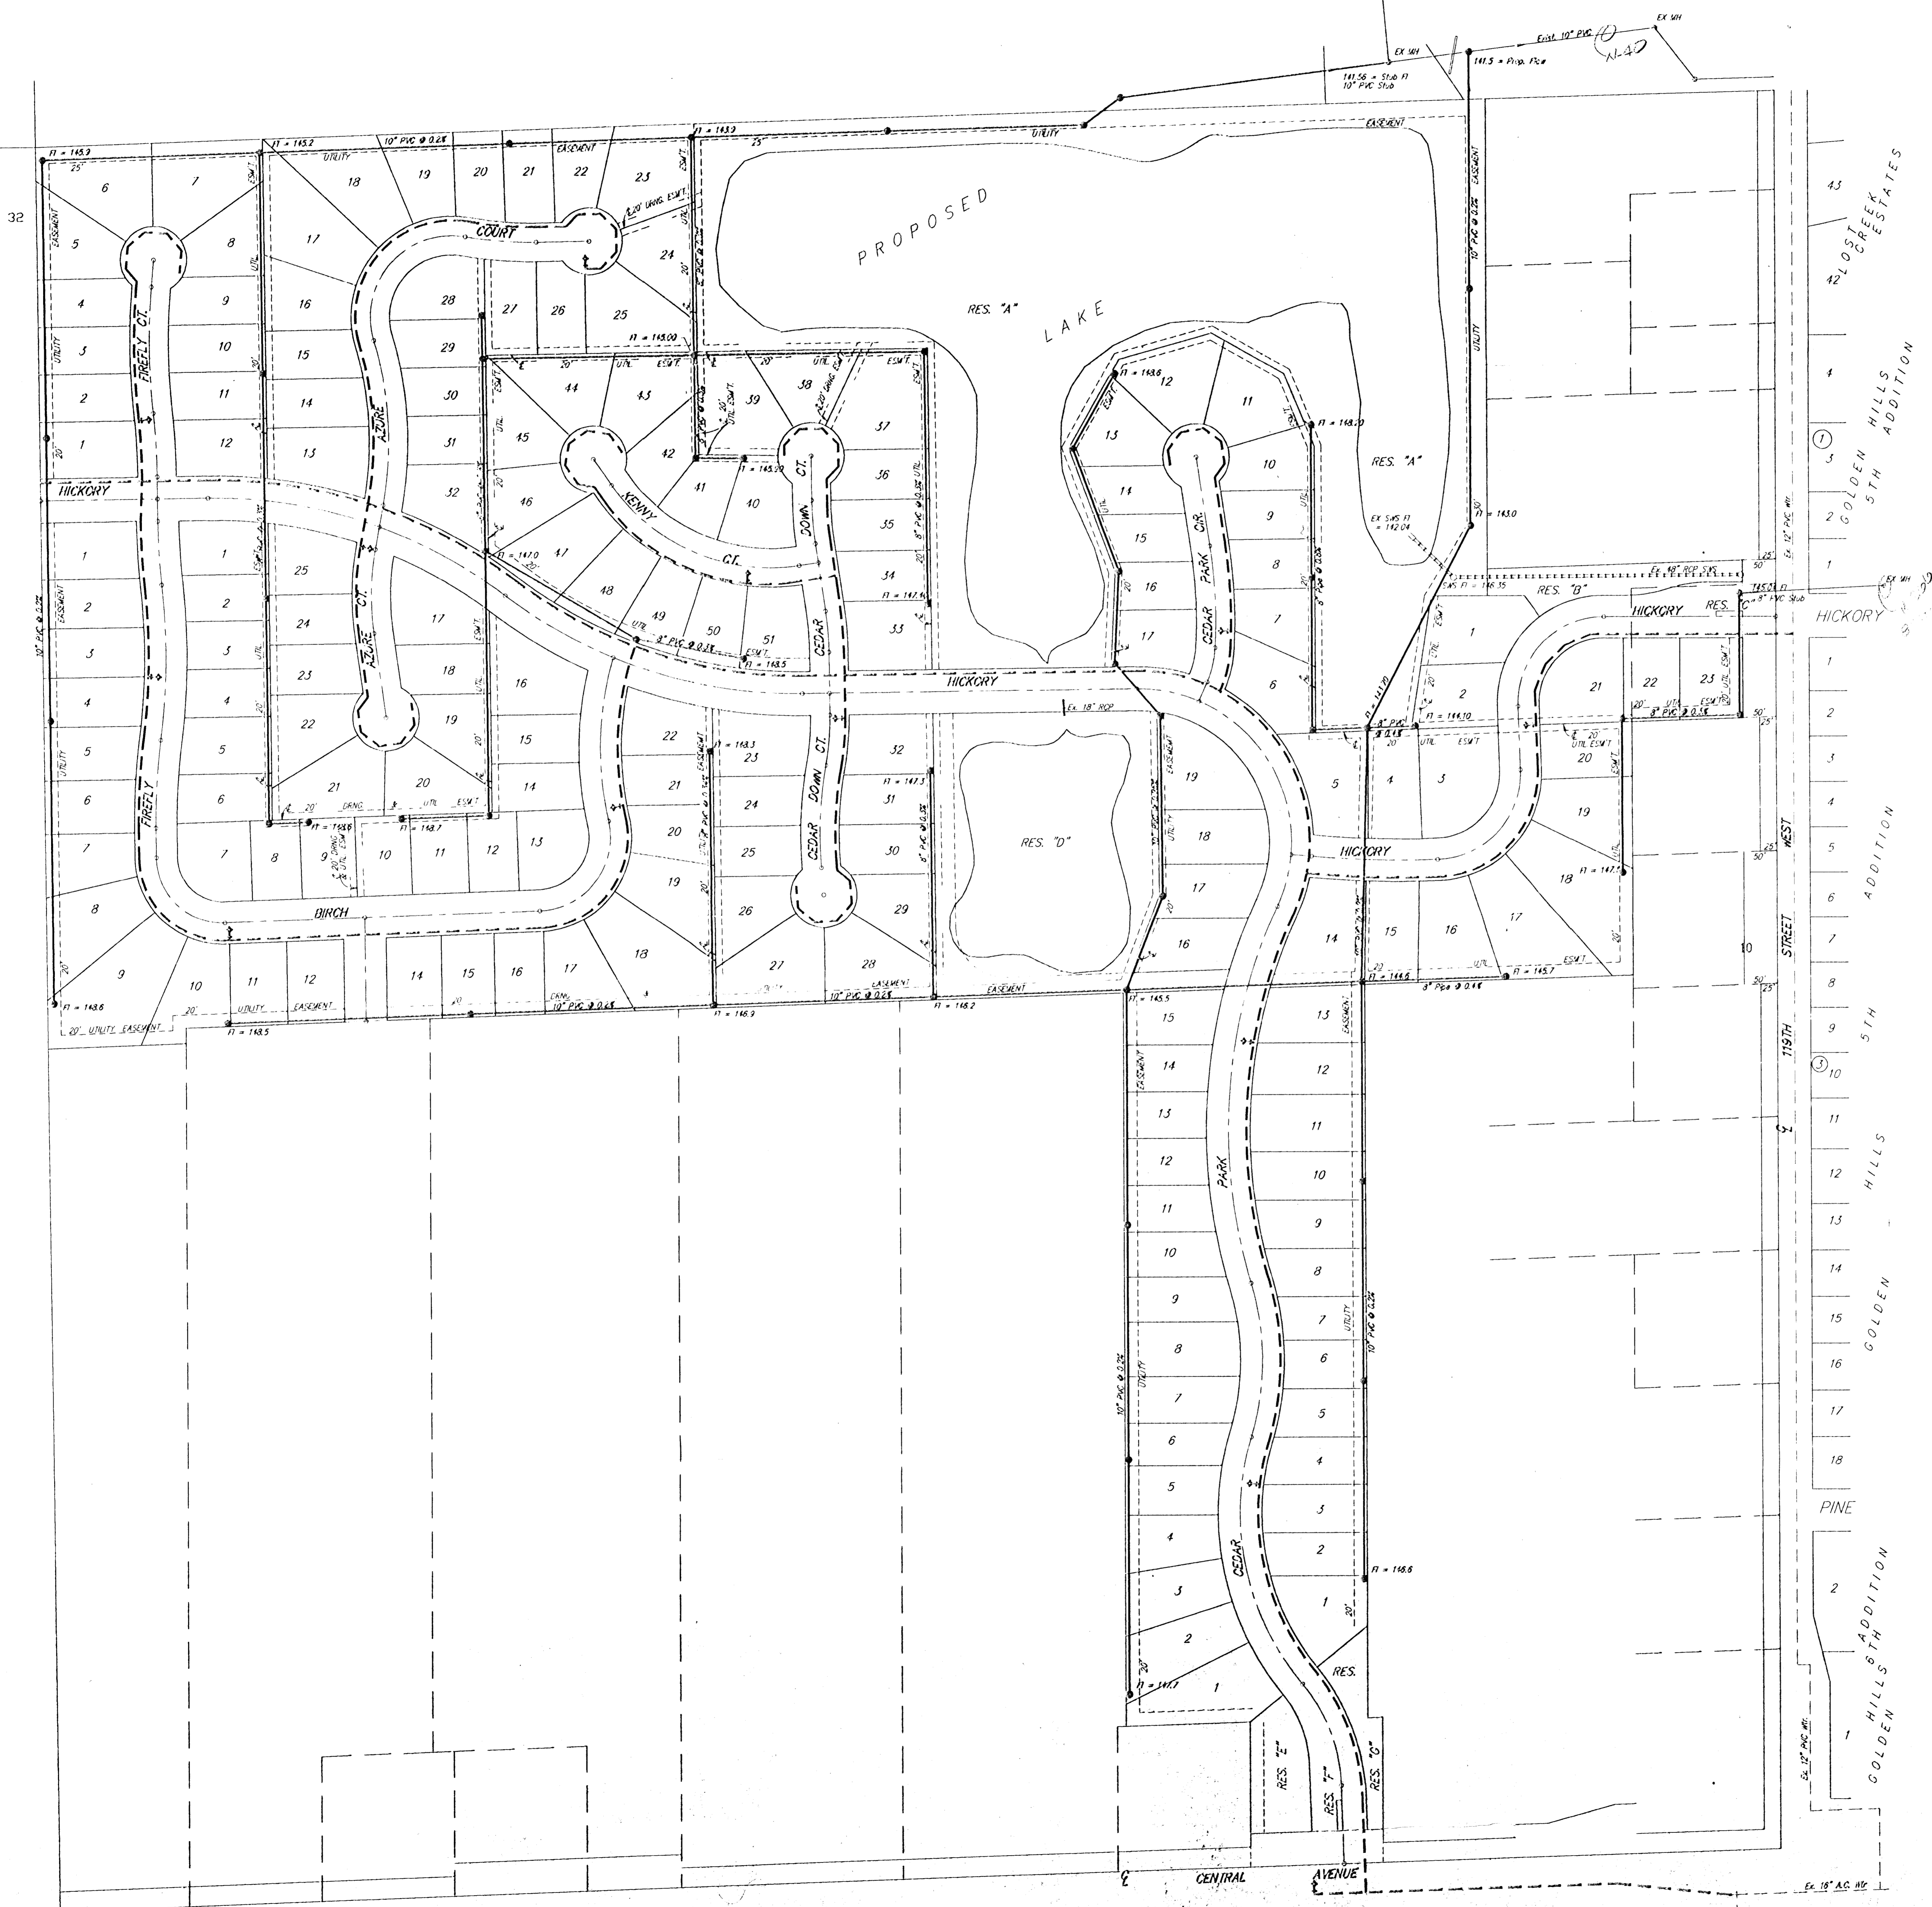

SCALE: 1" = 100'

SANITARY SEWER:
 N-20, K-266

LEGEND

- PROPOSED SAN. SEWER ————
- EXISTING SAN. SEWER ————
- PROPOSED WATER LINE ————
- EXISTING WATER LINE ————
- PROPOSED FIRE HYDRANT ————
- EXISTING SWS PIPE ————