


Scale: 1" = 50'

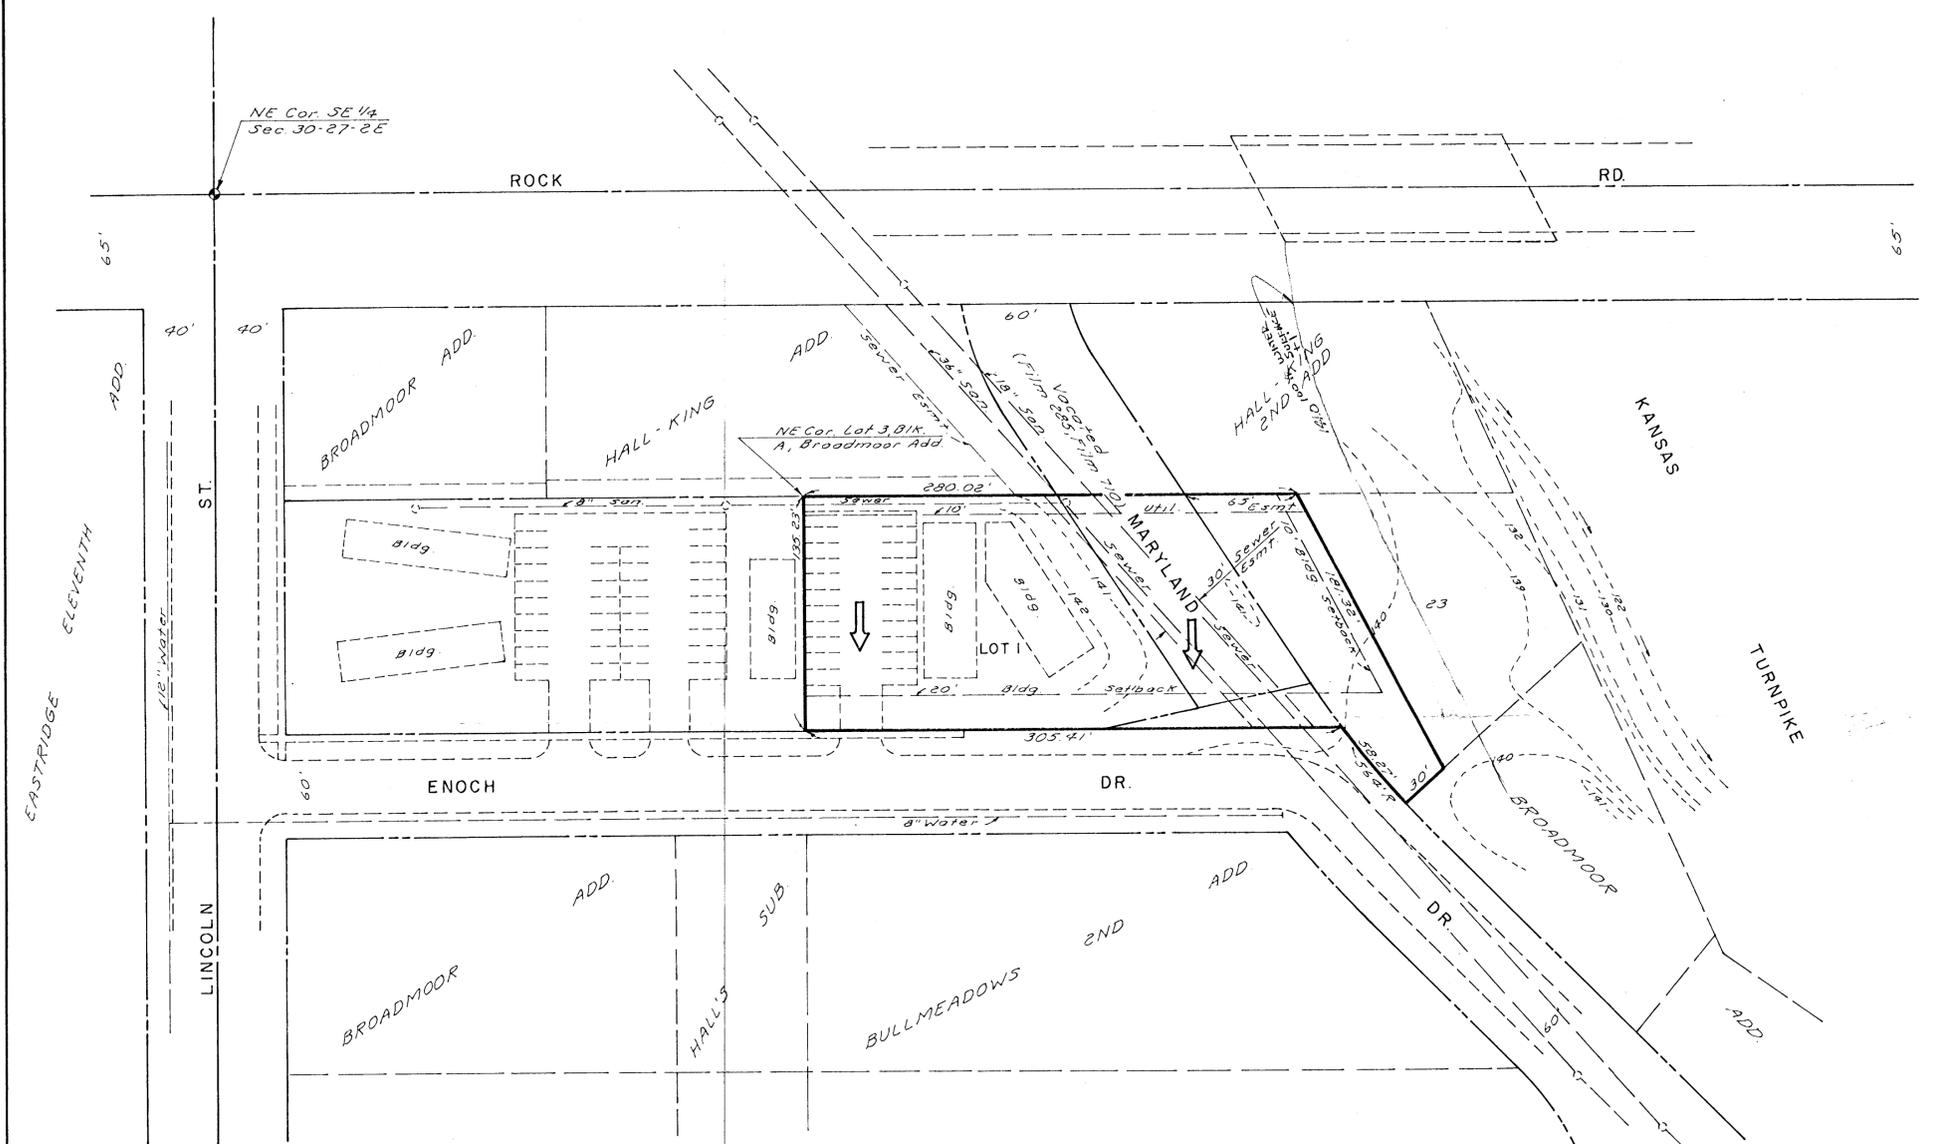

DRAINAGE PLAN

SKETCH PLAT

STEVE CLARK 2ND ADDITION

A REPLAT OF LOT 3, BLK. A & PART OF LOT 23, BLK. G, BROADMOOR ADD.

Note: Min Building Pad
Elev. 142.0 (city datum)

NOTE: Lot 1 to drain to
street via drives,
flumes, inlets, or
other approved
methods

B.M. - City disc in walk NW Cor.
Bridge Gypsum Cr. & Rock
El. 140.78

Aug. 9, 1982

BAUGHMAN COMPANY, P.A.
SURVEYING & ENGINEERING
316/262-7271 • 330 LAURA • WICHITA, KANSAS 67211