

CITY of WICHITA, KANSAS
PUBLIC WORKS DEPARTMENT
SANITARY SEWER ENGINEERING DIVISION

PLAN AND PROFILE
SEWER LINE CONSTRUCTION

NOTE TO CONTRACTOR


This project will be completed under the supervision of the City Engineer and conforming to the City of Wichita Code of Ordinances, Chapter 25, Section 25-101. The City of Wichita will not be responsible for any damage to existing utilities or structures caused by construction activities.

9-6-79

APPROVED AS NOTED
by CITY ENGINEER OF WICHITA

Sanitary Sewers *DET*
Storm Sewers _____
Driveway Approaches _____

BERRY ADDITION

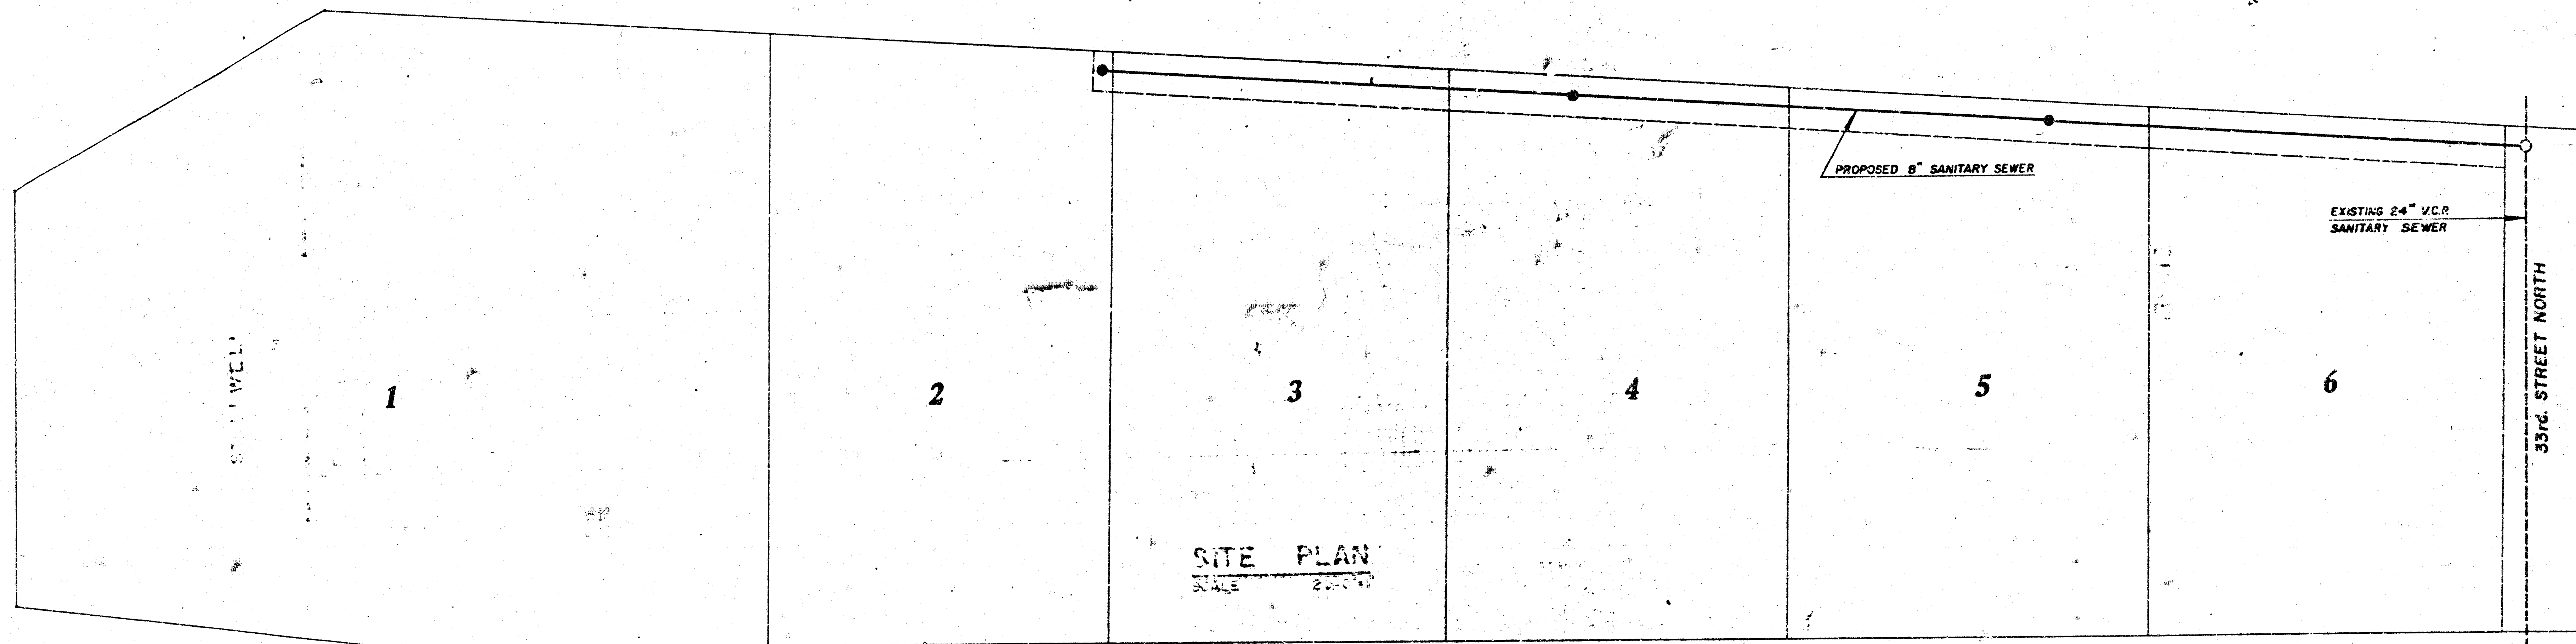


SITE PLAN
SCALE 2"=100'

LEGEND

	EXISTING	PROPOSED
PROPERTY LINE	---	---
SANITARY SEWER	---	---
MANHOLE	○	●
EASEMENT	---	---


0 50 100 NORTH

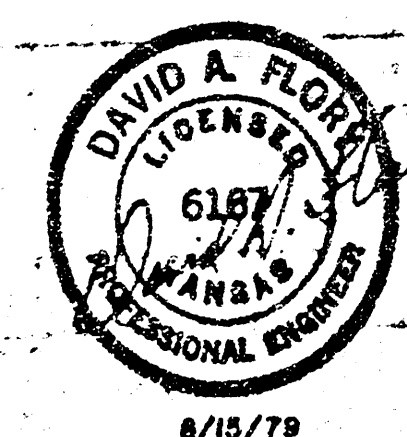

FLORY ENGINEERING AND CONSTRUCTION, INC. 3406 WESTFIELD COURT WICHITA, KANSAS 67203	
CITY OF WICHITA PUBLIC WORKS DEPARTMENT SANITARY SEWER ENGINEERING DIVISION	
SCALE: 1"=40'	DATE: AUGUST 1979
PROJECT: BERRY ADDITION	
PROJECT NUMBER: 468-76-245-80828-000-000-008	
Recommended for Approval:	Approved:
ENGINEER: DAVID A. FLORY	CITY ENGINEER: _____
DRAWING NUMBER: 1/2	

PLAN	DATE	BY	CHKD.
	NO.	NO.	NO.
	NOTE: BOOK ALIGNED CHECKED		
	NOTE: 1/2" OF WAY CHECKED		

PROFILE	DATE	BY	CHKD.
	NO.	NO.	NO.
	NOTE: BOOK ALIGNED CHECKED		
	NOTE: 1/2" OF WAY CHECKED		

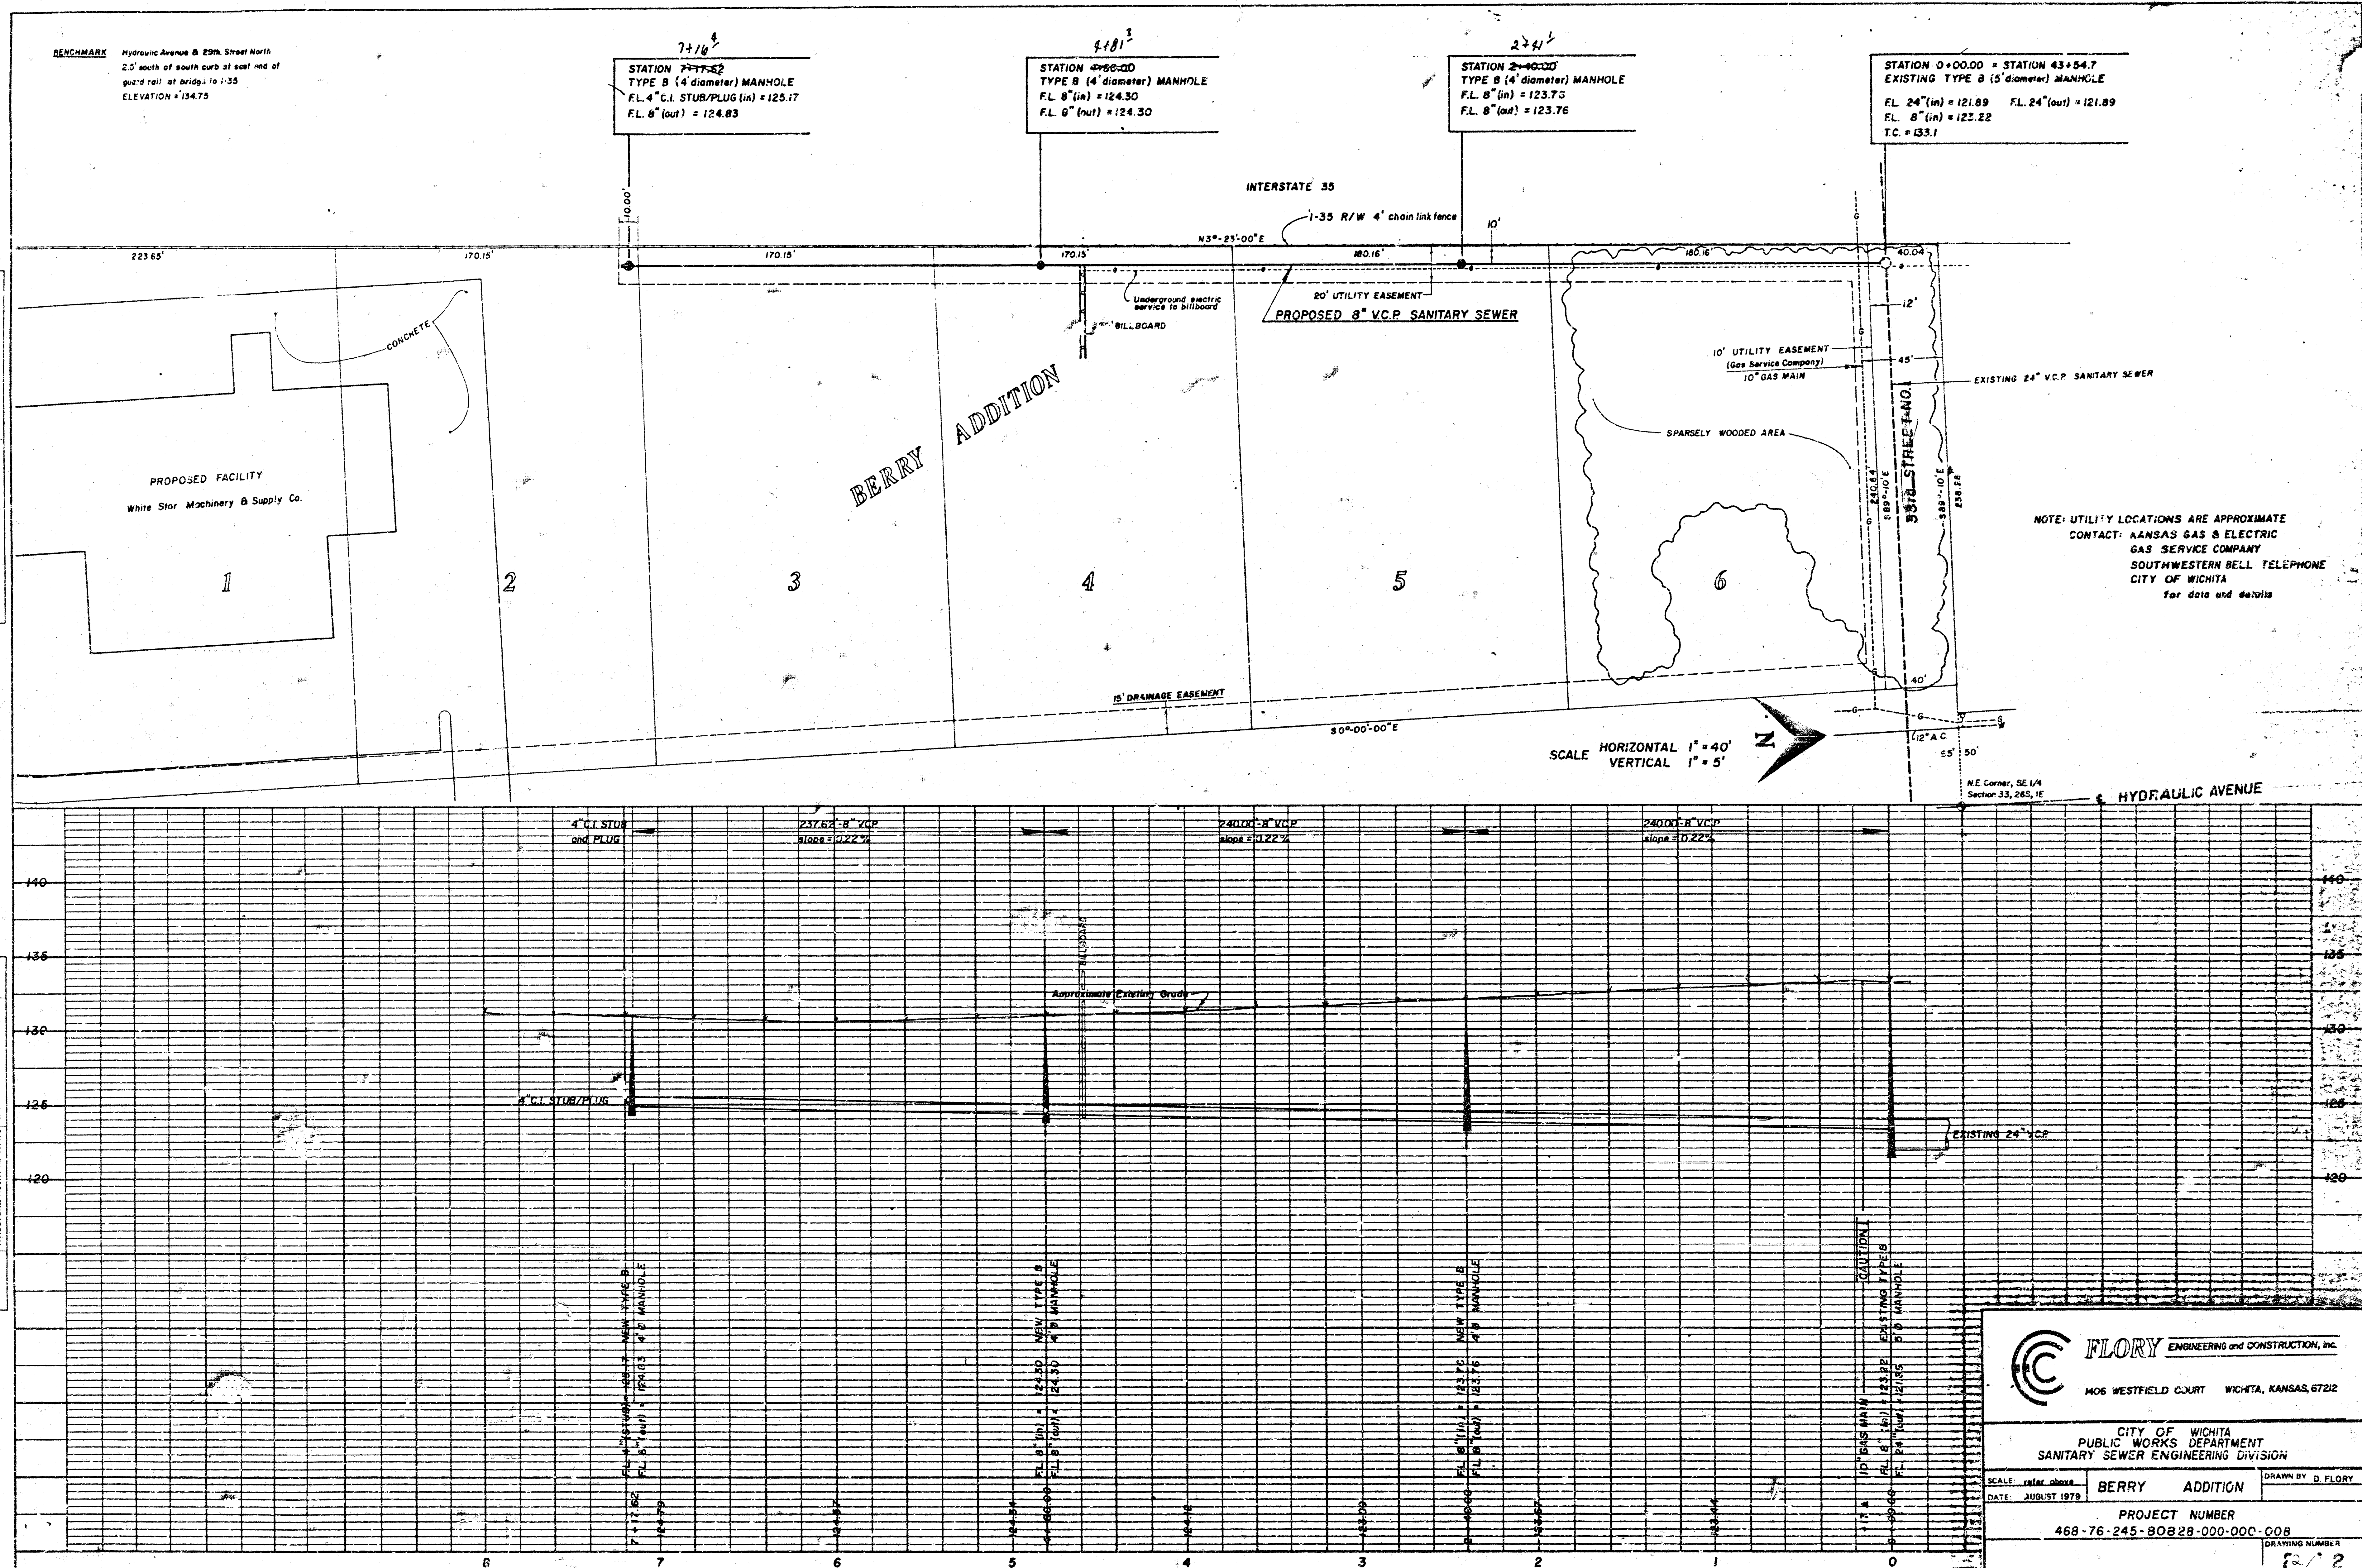

FLORY ENGINEERING AND CONSTRUCTION, INC.
 106 WESTFIELD COURT WICHITA, KANSAS, 67212

CITY OF WICHITA
 PUBLIC WORKS DEPARTMENT
 SANITARY SEWER ENGINEERING DIVISION

SCALE: HORIZONTAL 1" = 40'
 VERTICAL 1" = 5'

DATE: AUGUST 1978

PROJECT NUMBER
 468-76-245-80828-000-008

DRAWN BY: D. FLORY

DRAWING NUMBER
 141013