
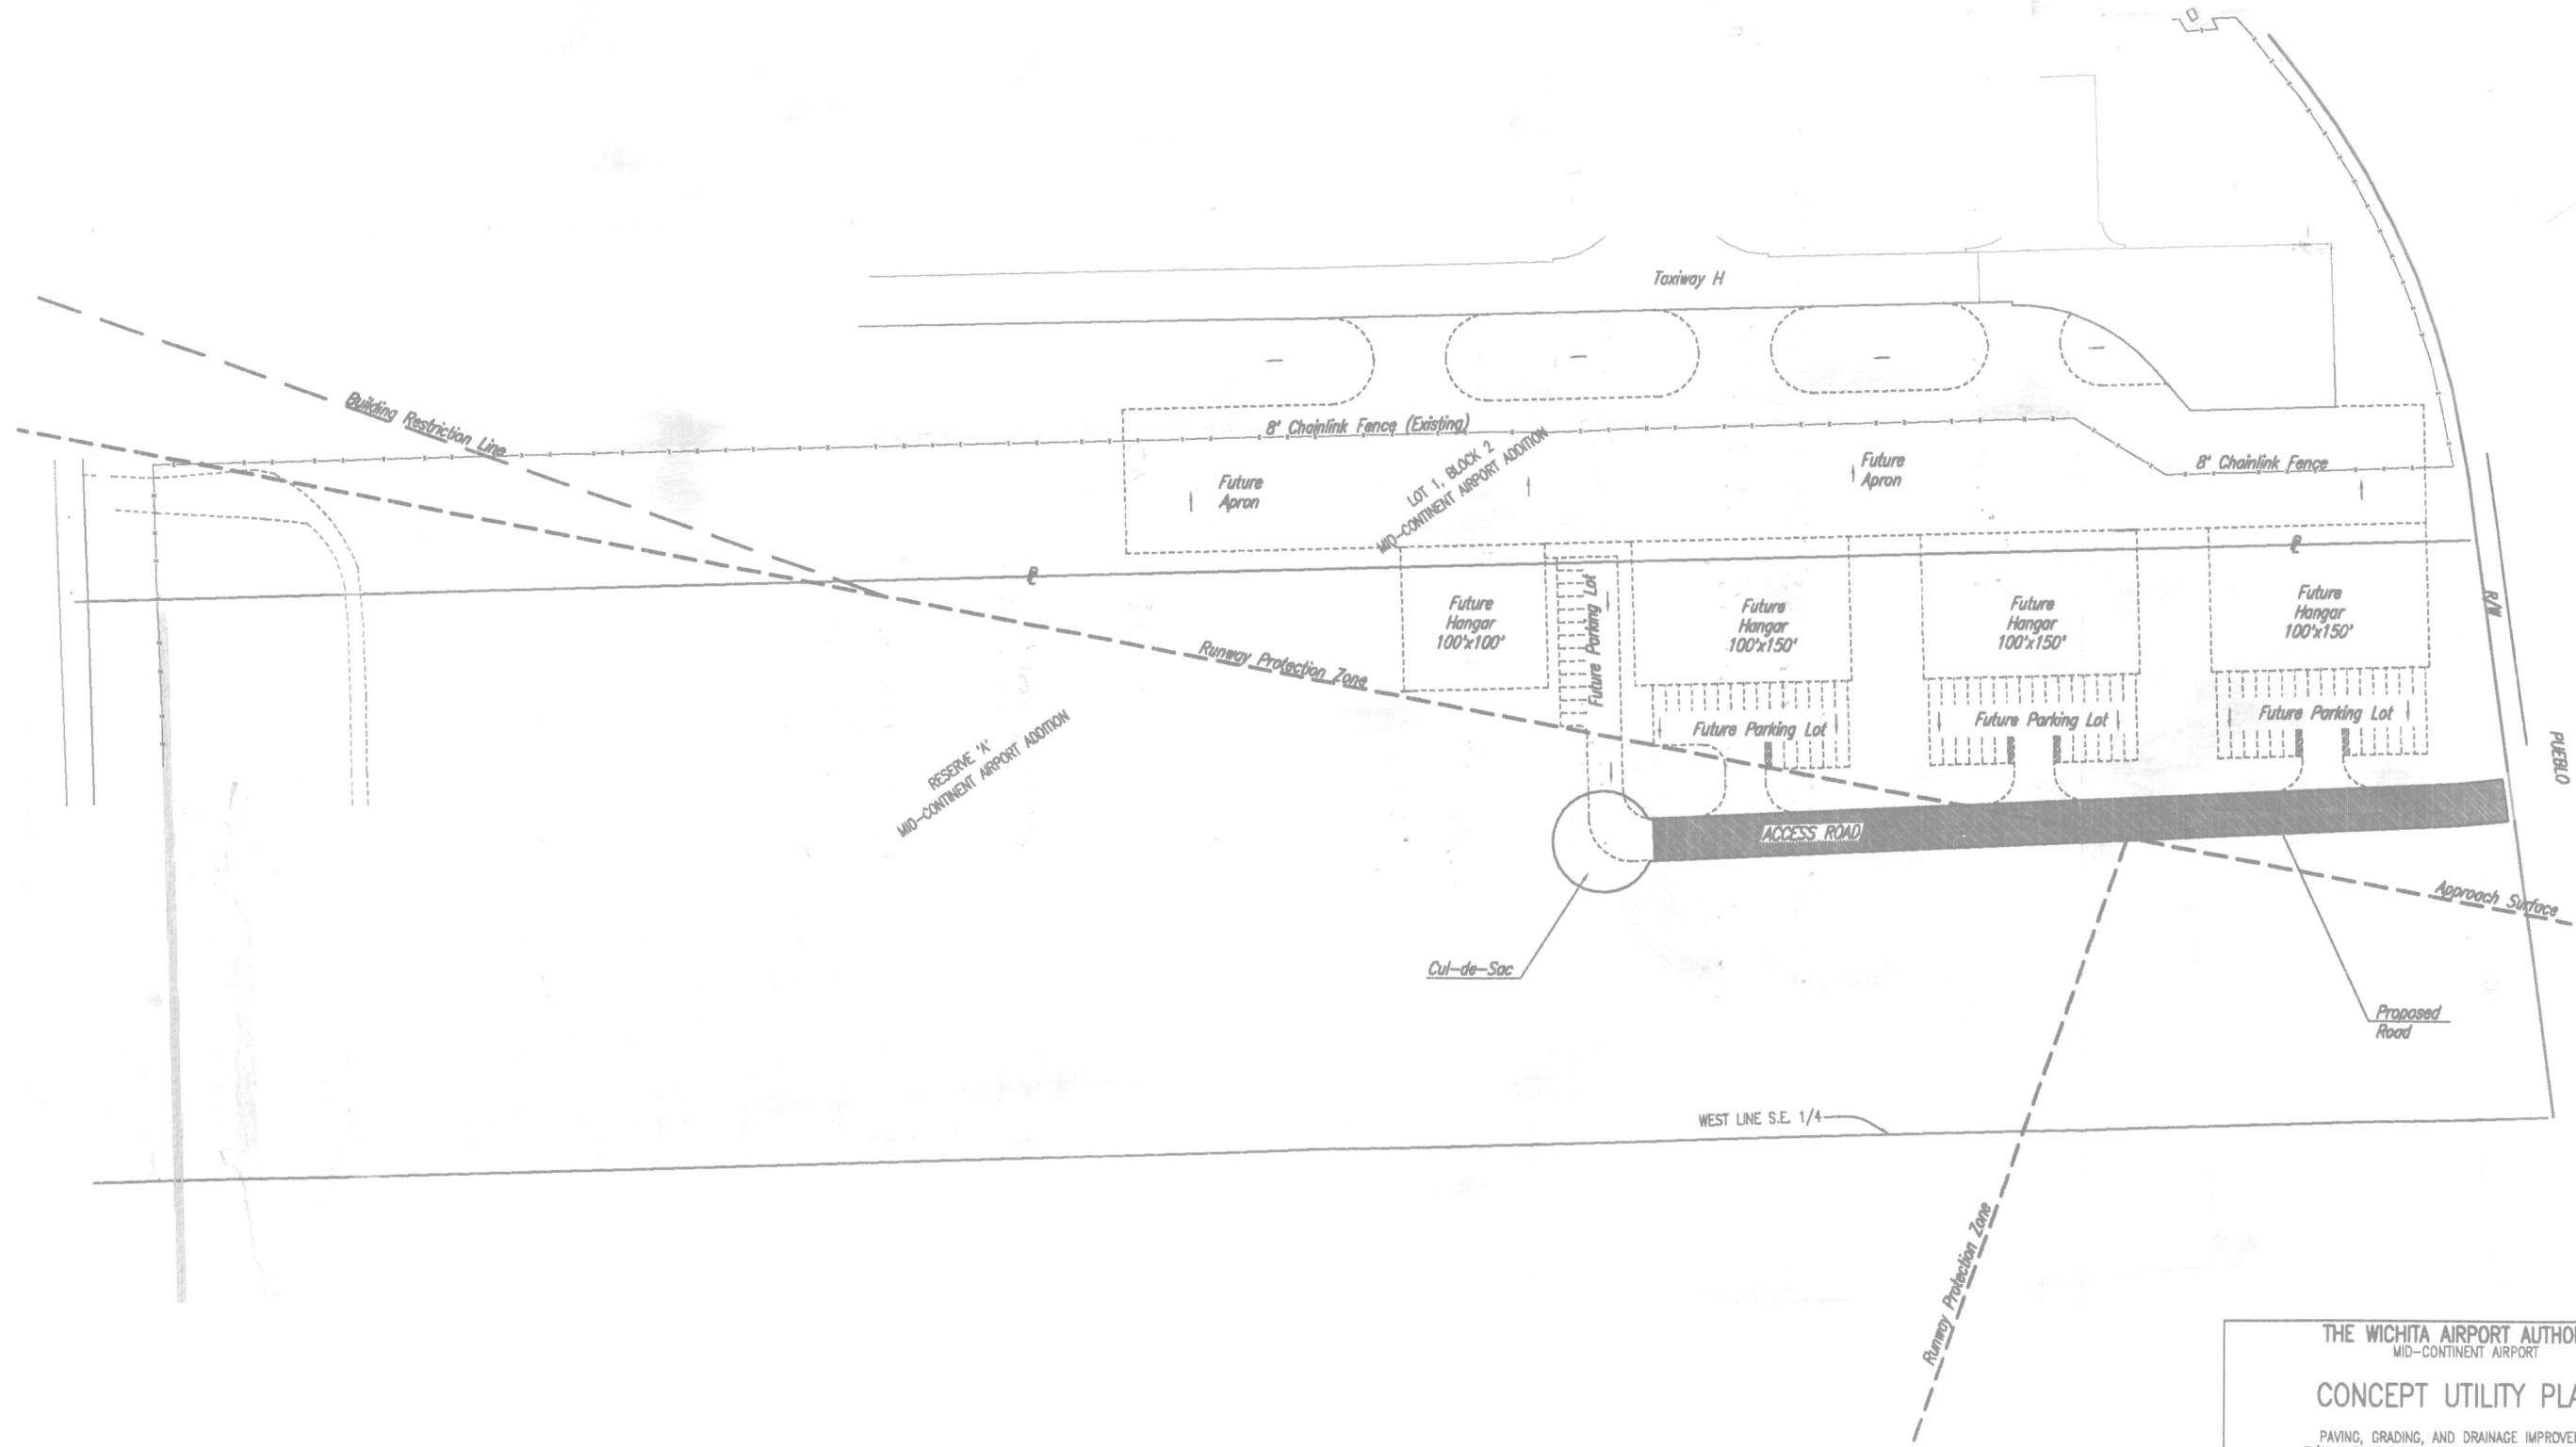


SHEET NO.	TOTAL SHEETS

 

Saved: 10-20-2010 3:14:30 PM by DAK
 Plot Scale: 11/23/2009 12:09:20 PM by DAK_CPSHMS
 C:\Users\DAK\Documents\UTILITY CONCEPT PLAN

THE WICHITA AIRPORT AUTHORITY MID-CONTINENT AIRPORT	
CONCEPT UTILITY PLAN	
PAVING, GRADING, AND DRAINAGE IMPROVEMENTS T/W H EAST SIDE SITE DEVELOPMENT IMPROVEMENTS	
 Professional Engineering Consultants, P.A. 303 S. TOPEKA • WICHITA, KANSAS 67202 316-262-2691 • FAX 316-262-3003	
Date OCT. 2010	Job No. 05779