


08-8 VER

BZA-1-W

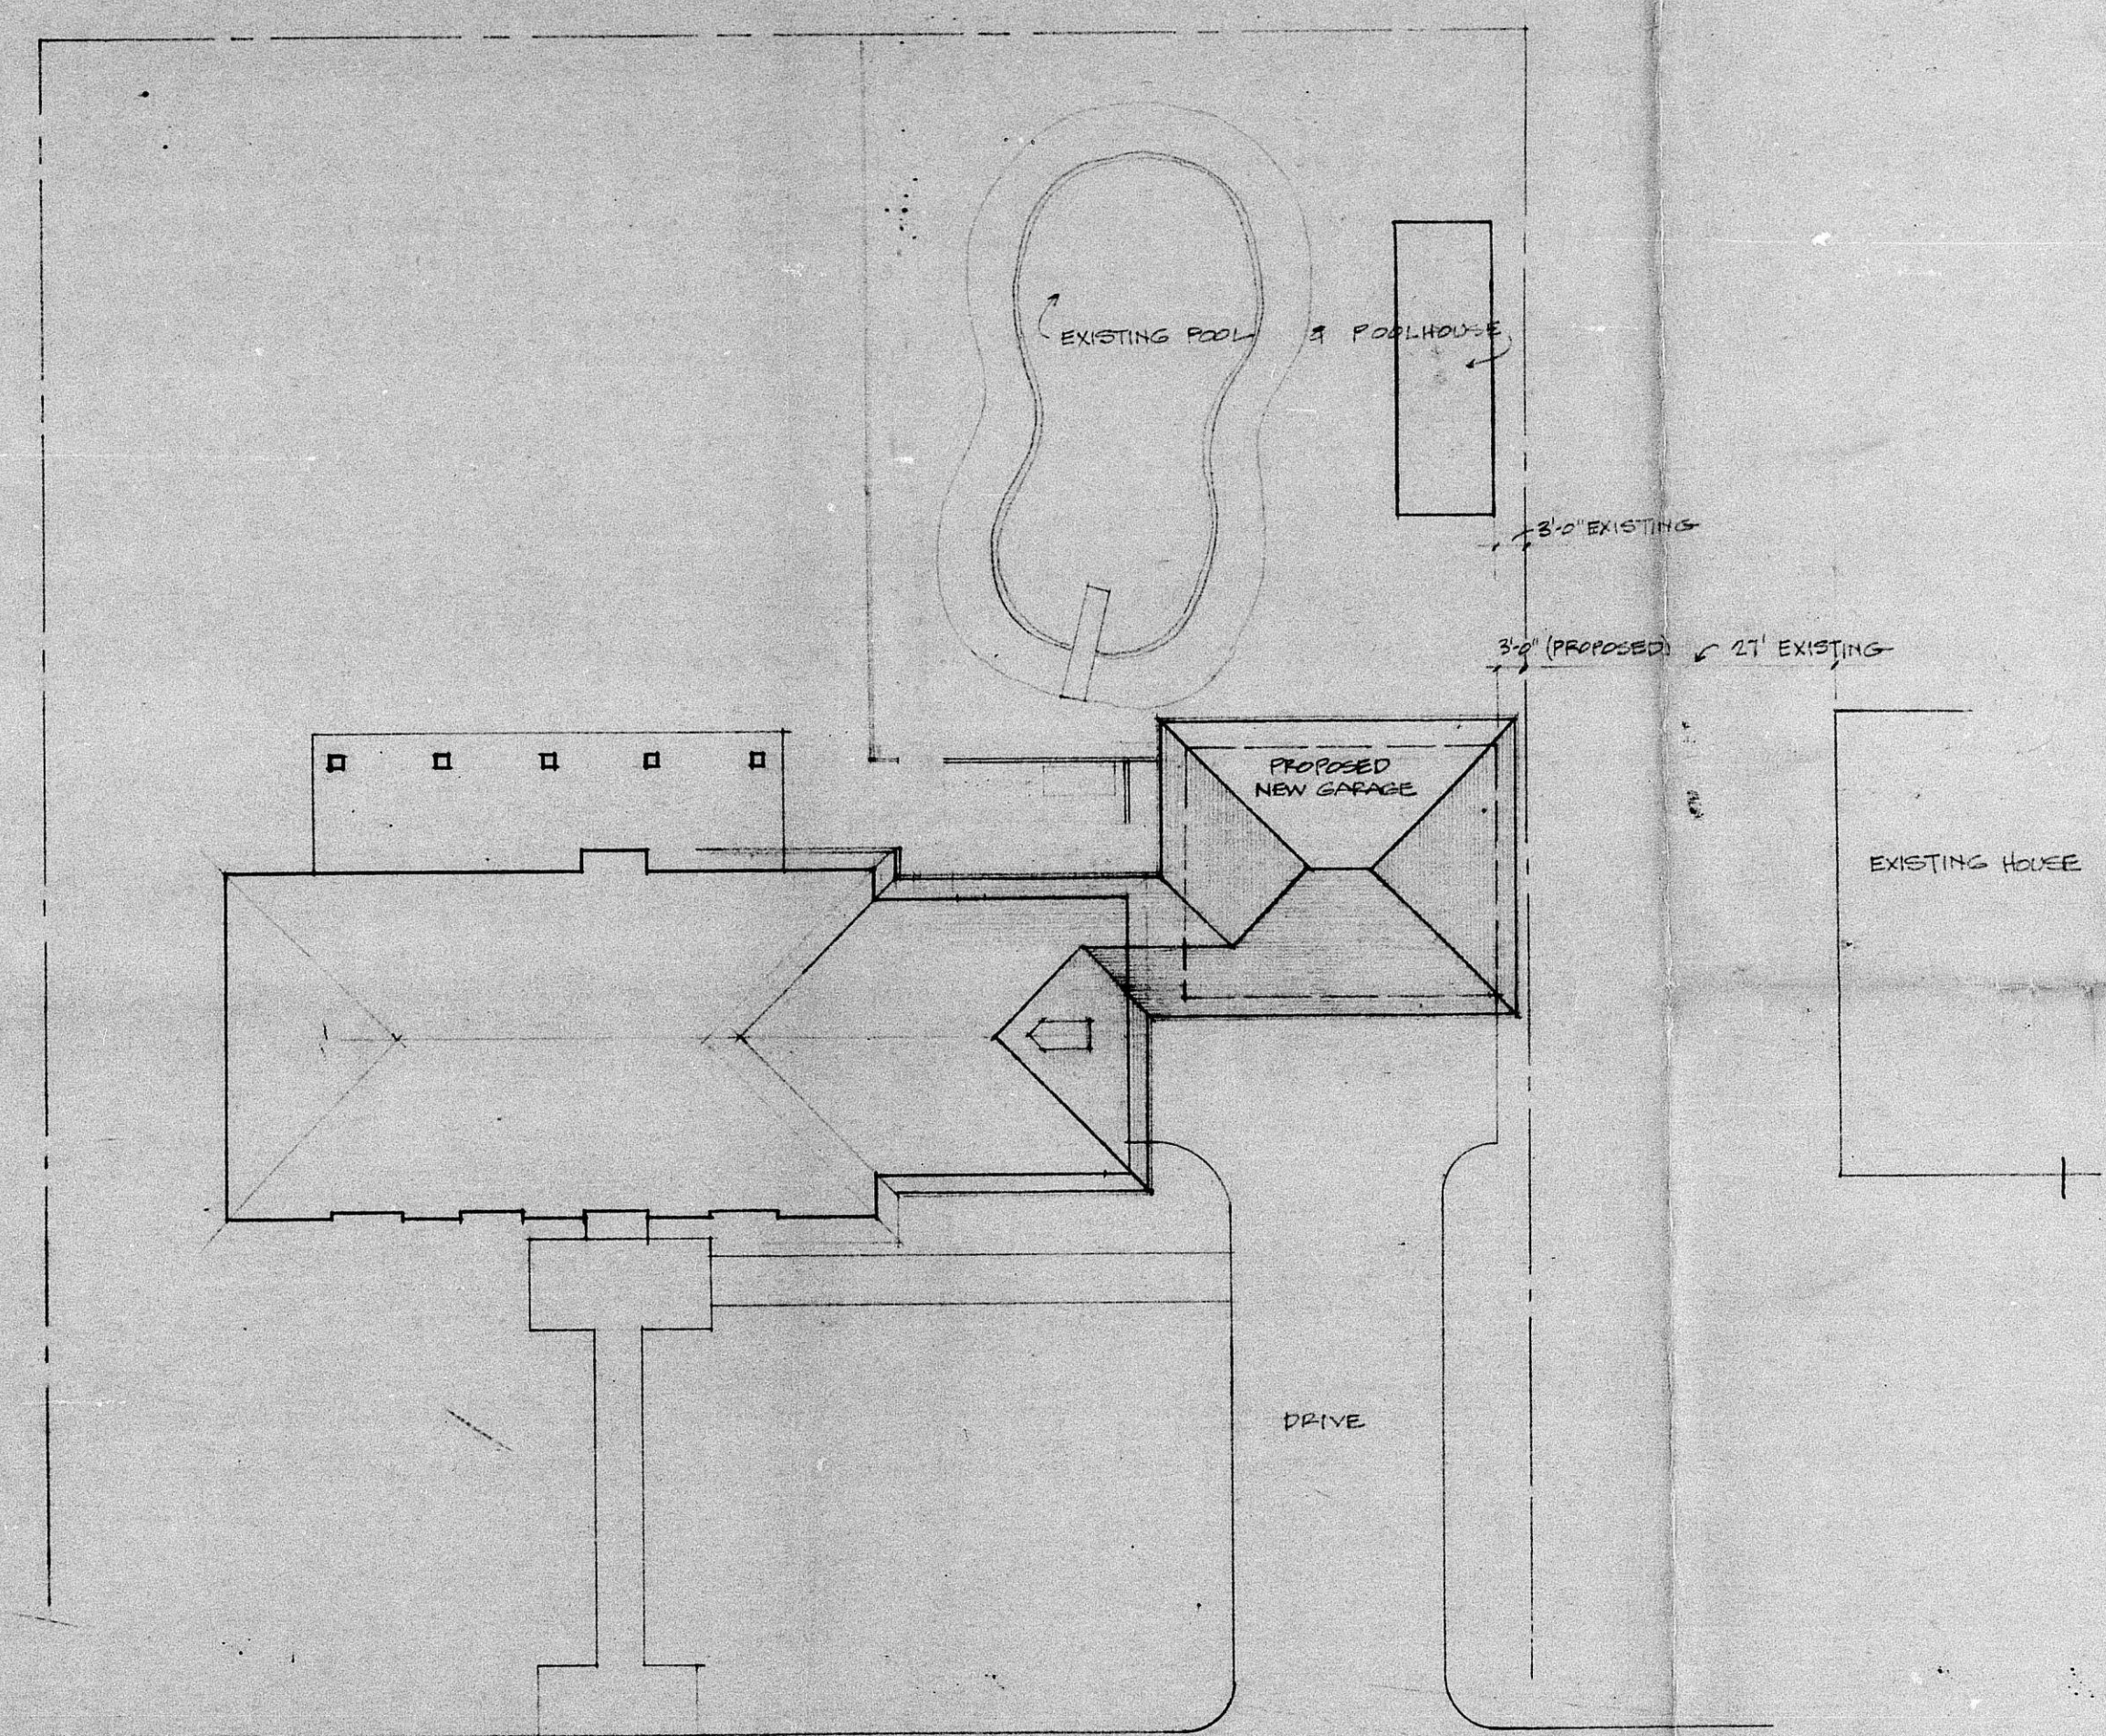

PLOT PLAN 1"=10'-0"


TALLYFARD

BZA-2-80

<p>HOUSE ALTERATIONS MR + MRS FRED BERRY 557 TALLYFARD</p>	<p>SSA SCHAEFER & ASSOCIATES P.A.</p>	<p>ARCHITECTURE PLANNING ENGINEERING INTERIORS LANDSCAPE ARCHITECTURE</p> <p>WICHITA</p>	<table border="1"> <tr><td>DATE:</td><td>CH:</td></tr> <tr><td>DRI:</td><td></td></tr> <tr><td>JOB:</td><td></td></tr> <tr><td>SHEET NO:</td><td></td></tr> <tr><td>OF SHEETS</td><td></td></tr> </table>	DATE:	CH:	DRI:		JOB:		SHEET NO:		OF SHEETS	
DATE:	CH:												
DRI:													
JOB:													
SHEET NO:													
OF SHEETS													


FILMED FROM THE BEST AVAILABLE COPY

BZA 2-80

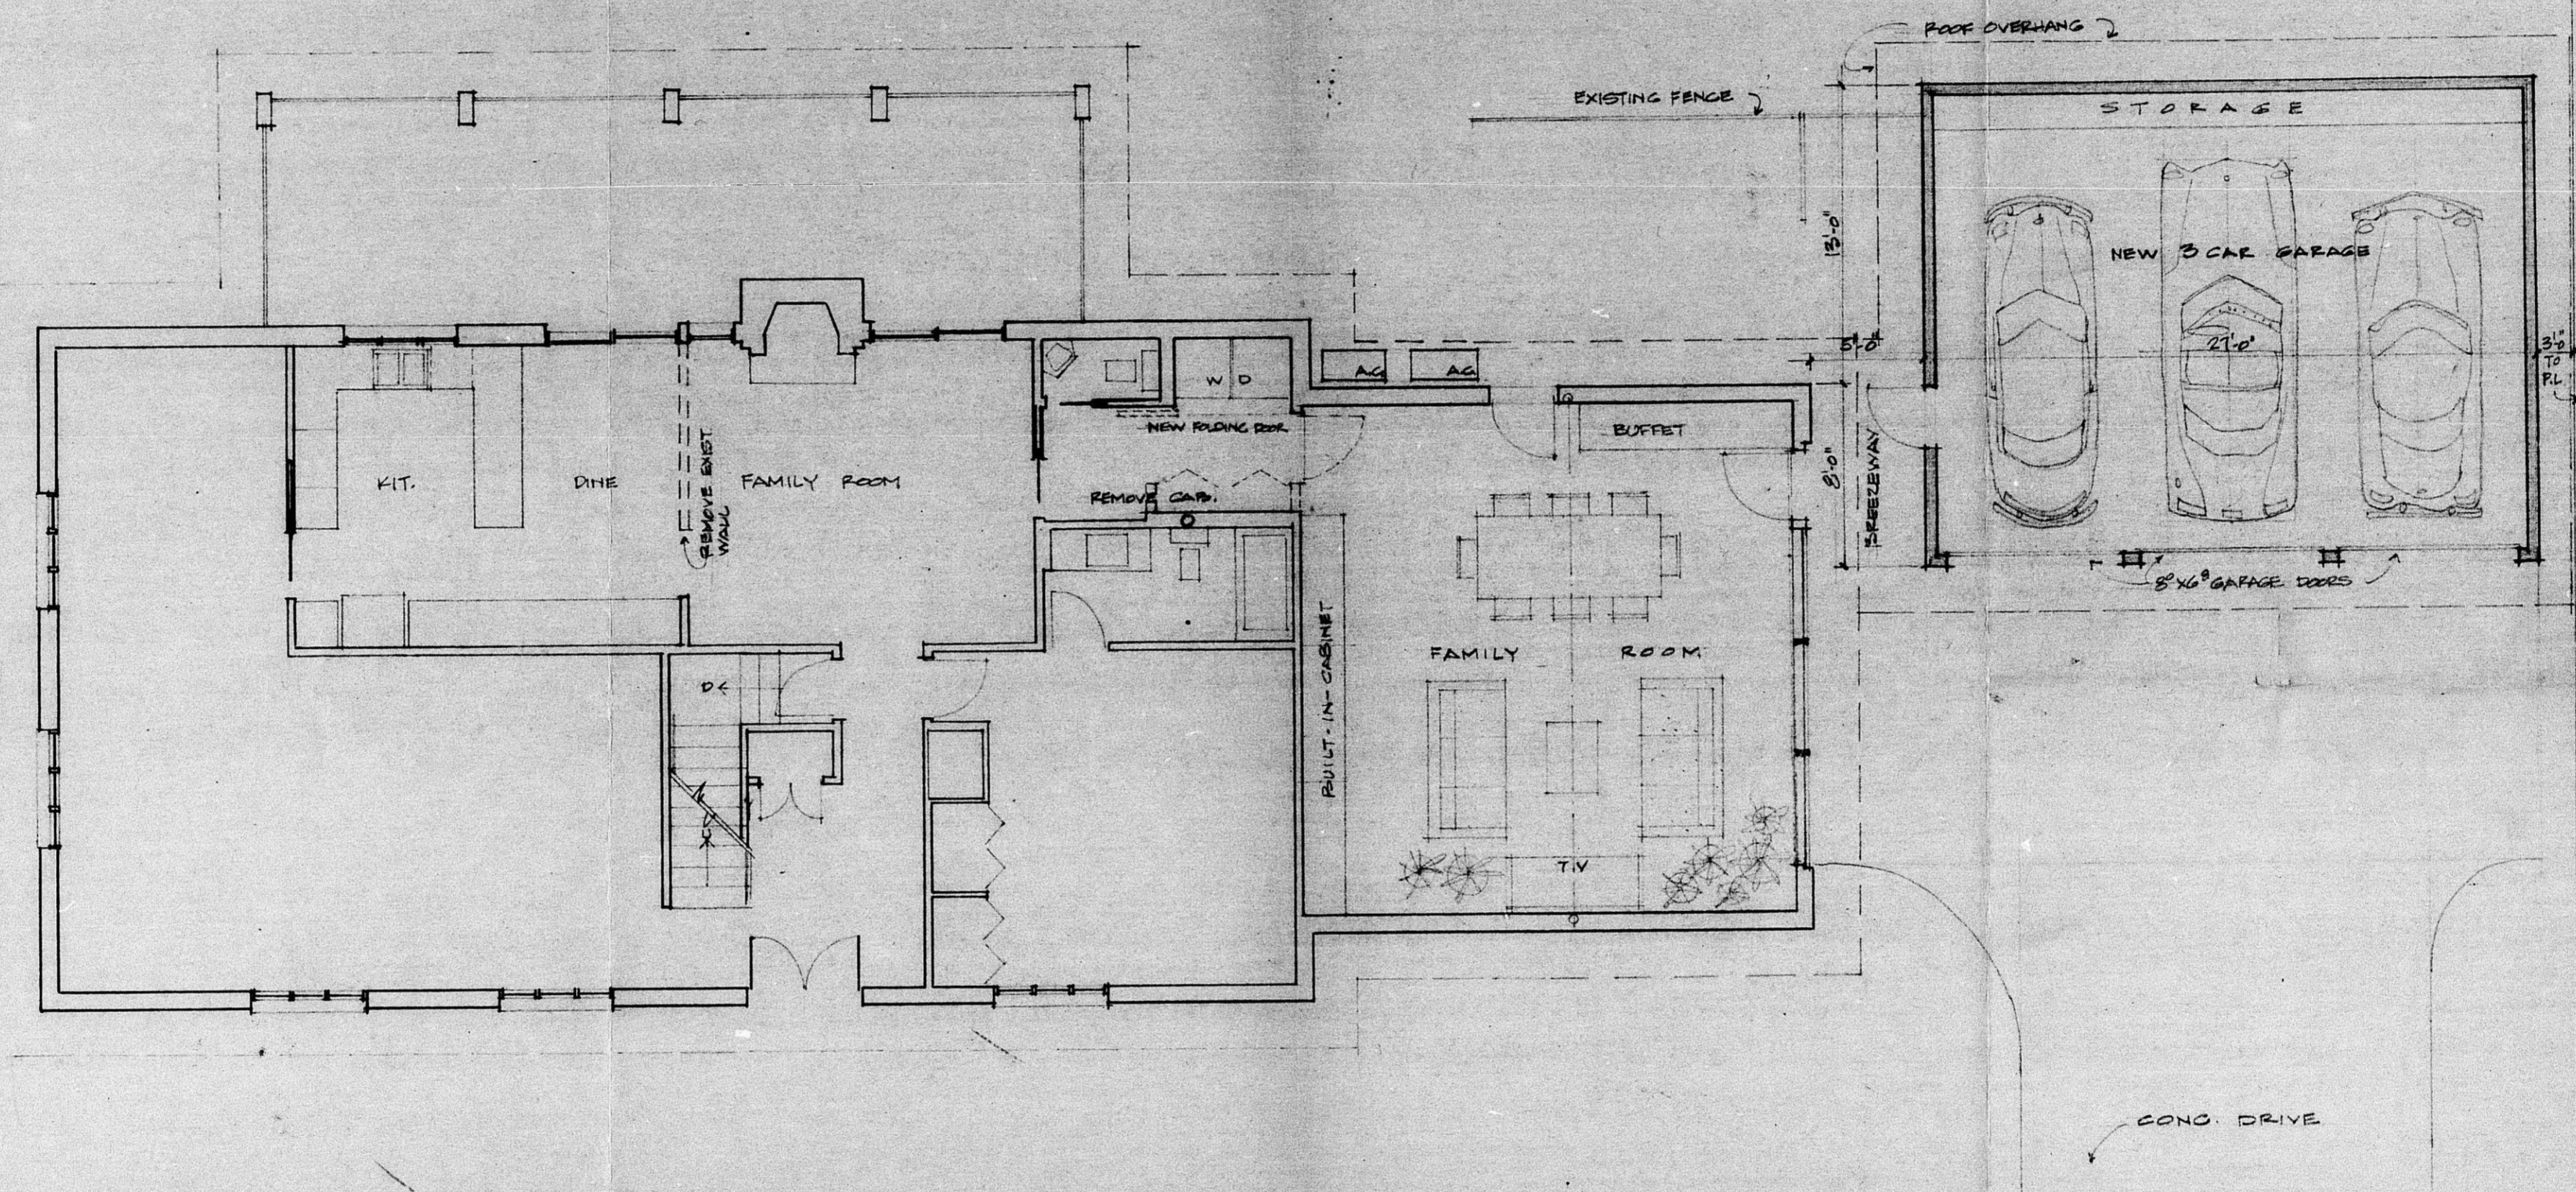


FLOOR PLAN 1/4" = 1'-0"

BZA 2-80

HOUSE ALTERATIONS MR + MRS FRED BERRY 537 JALLYRAND	 SCHAFER & ASSOCIATES P.A.	ARCHITECTURE PLANNING ENGINEERING INTERIORS LANDSCAPE ARCHITECTURE WICHITA	<table border="1"> <tr><td>DATE:</td><td></td></tr> <tr><td>DR:</td><td>CH:</td></tr> <tr><td>JOB:</td><td>SHEET NO:</td></tr> <tr><td>OF SHEETS</td><td></td></tr> </table>	DATE:		DR:	CH:	JOB:	SHEET NO:	OF SHEETS	
DATE:											
DR:	CH:										
JOB:	SHEET NO:										
OF SHEETS											

BZA 1-80

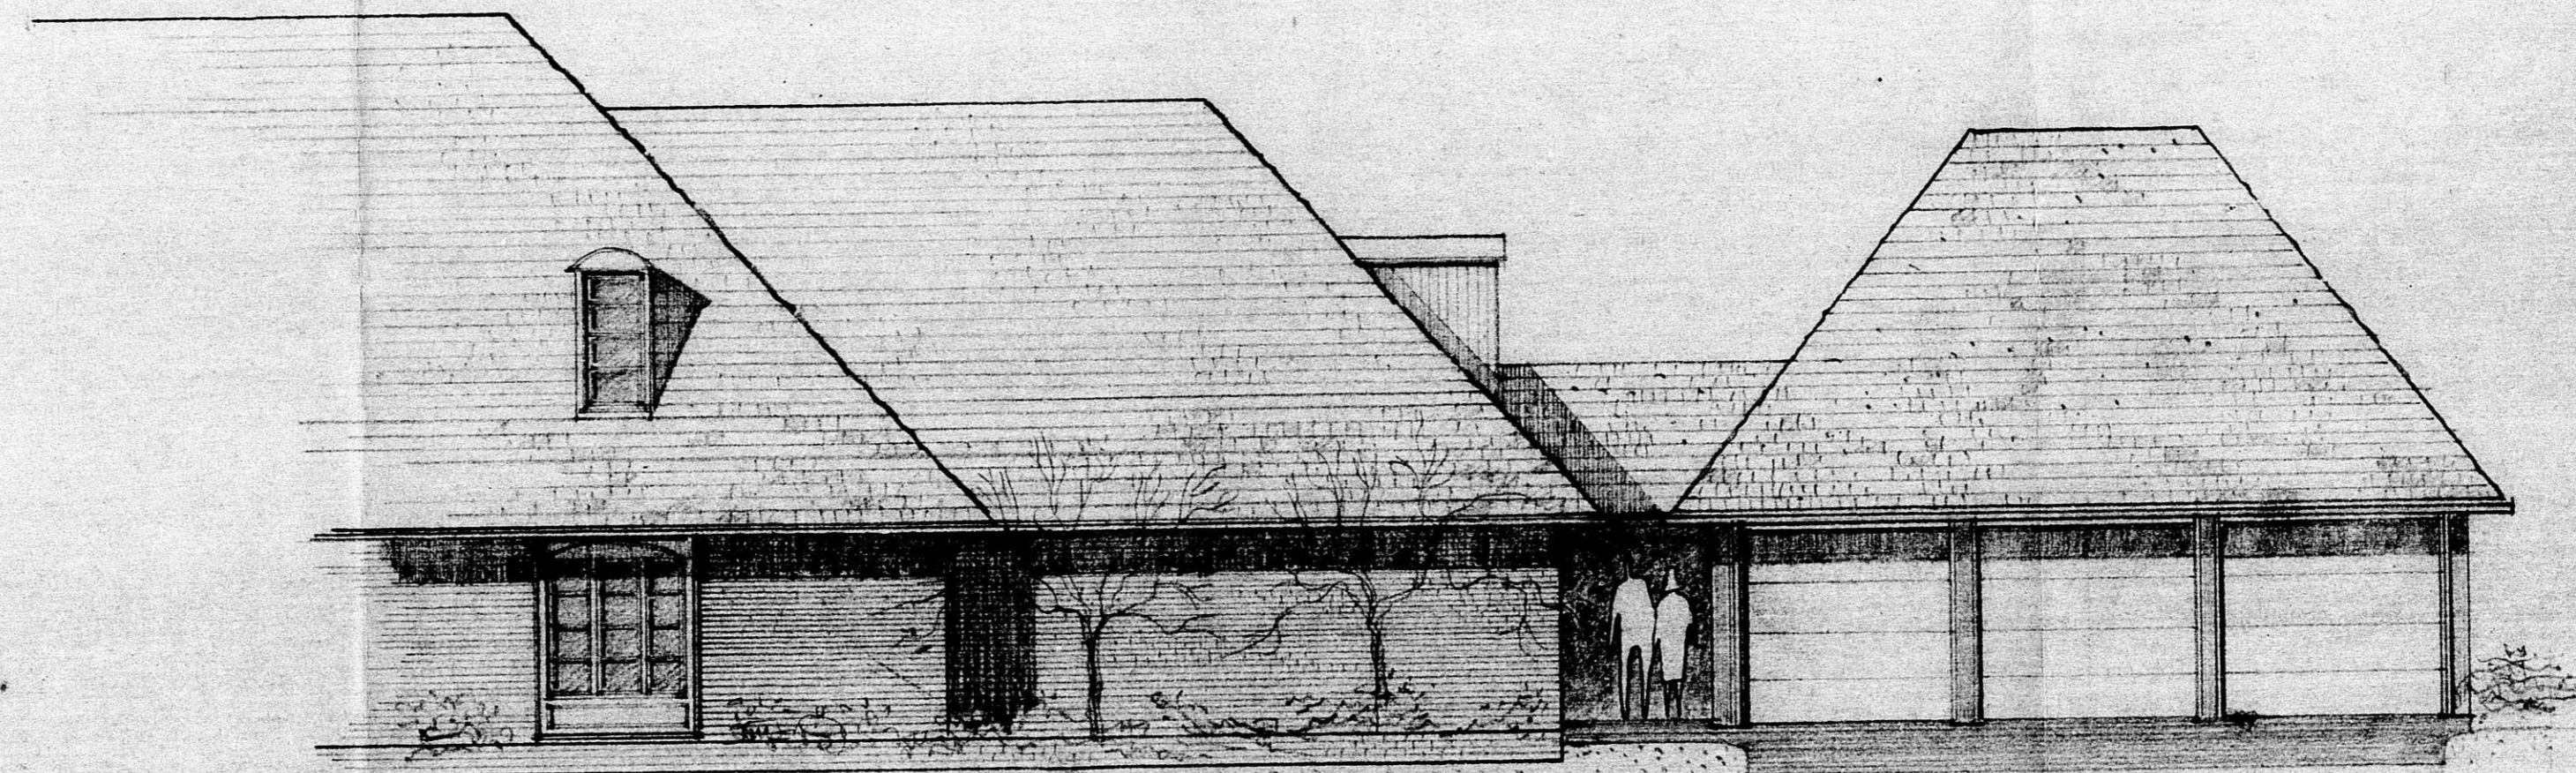


EAST ELEVATION 1"=4'-0"

HOUSE ALTERATIONS MR. + MRS. FRED BERRY 537 TALLYRAND	SSA SCHAEFER & ASSOCIATES P.A.	ARCHITECTURE PLANNING ENGINEERING INTERIORS LANDSCAPE ARCHITECTURE WICHITA	DATE: _____ DR: _____ CH: _____ JOB: _____ SHEET NO: _____ OF SHEETS
---	--	---	---

BZA 2-80

FILMED FROM THE BEST AVAILABLE COPY.....

BZA 2-80

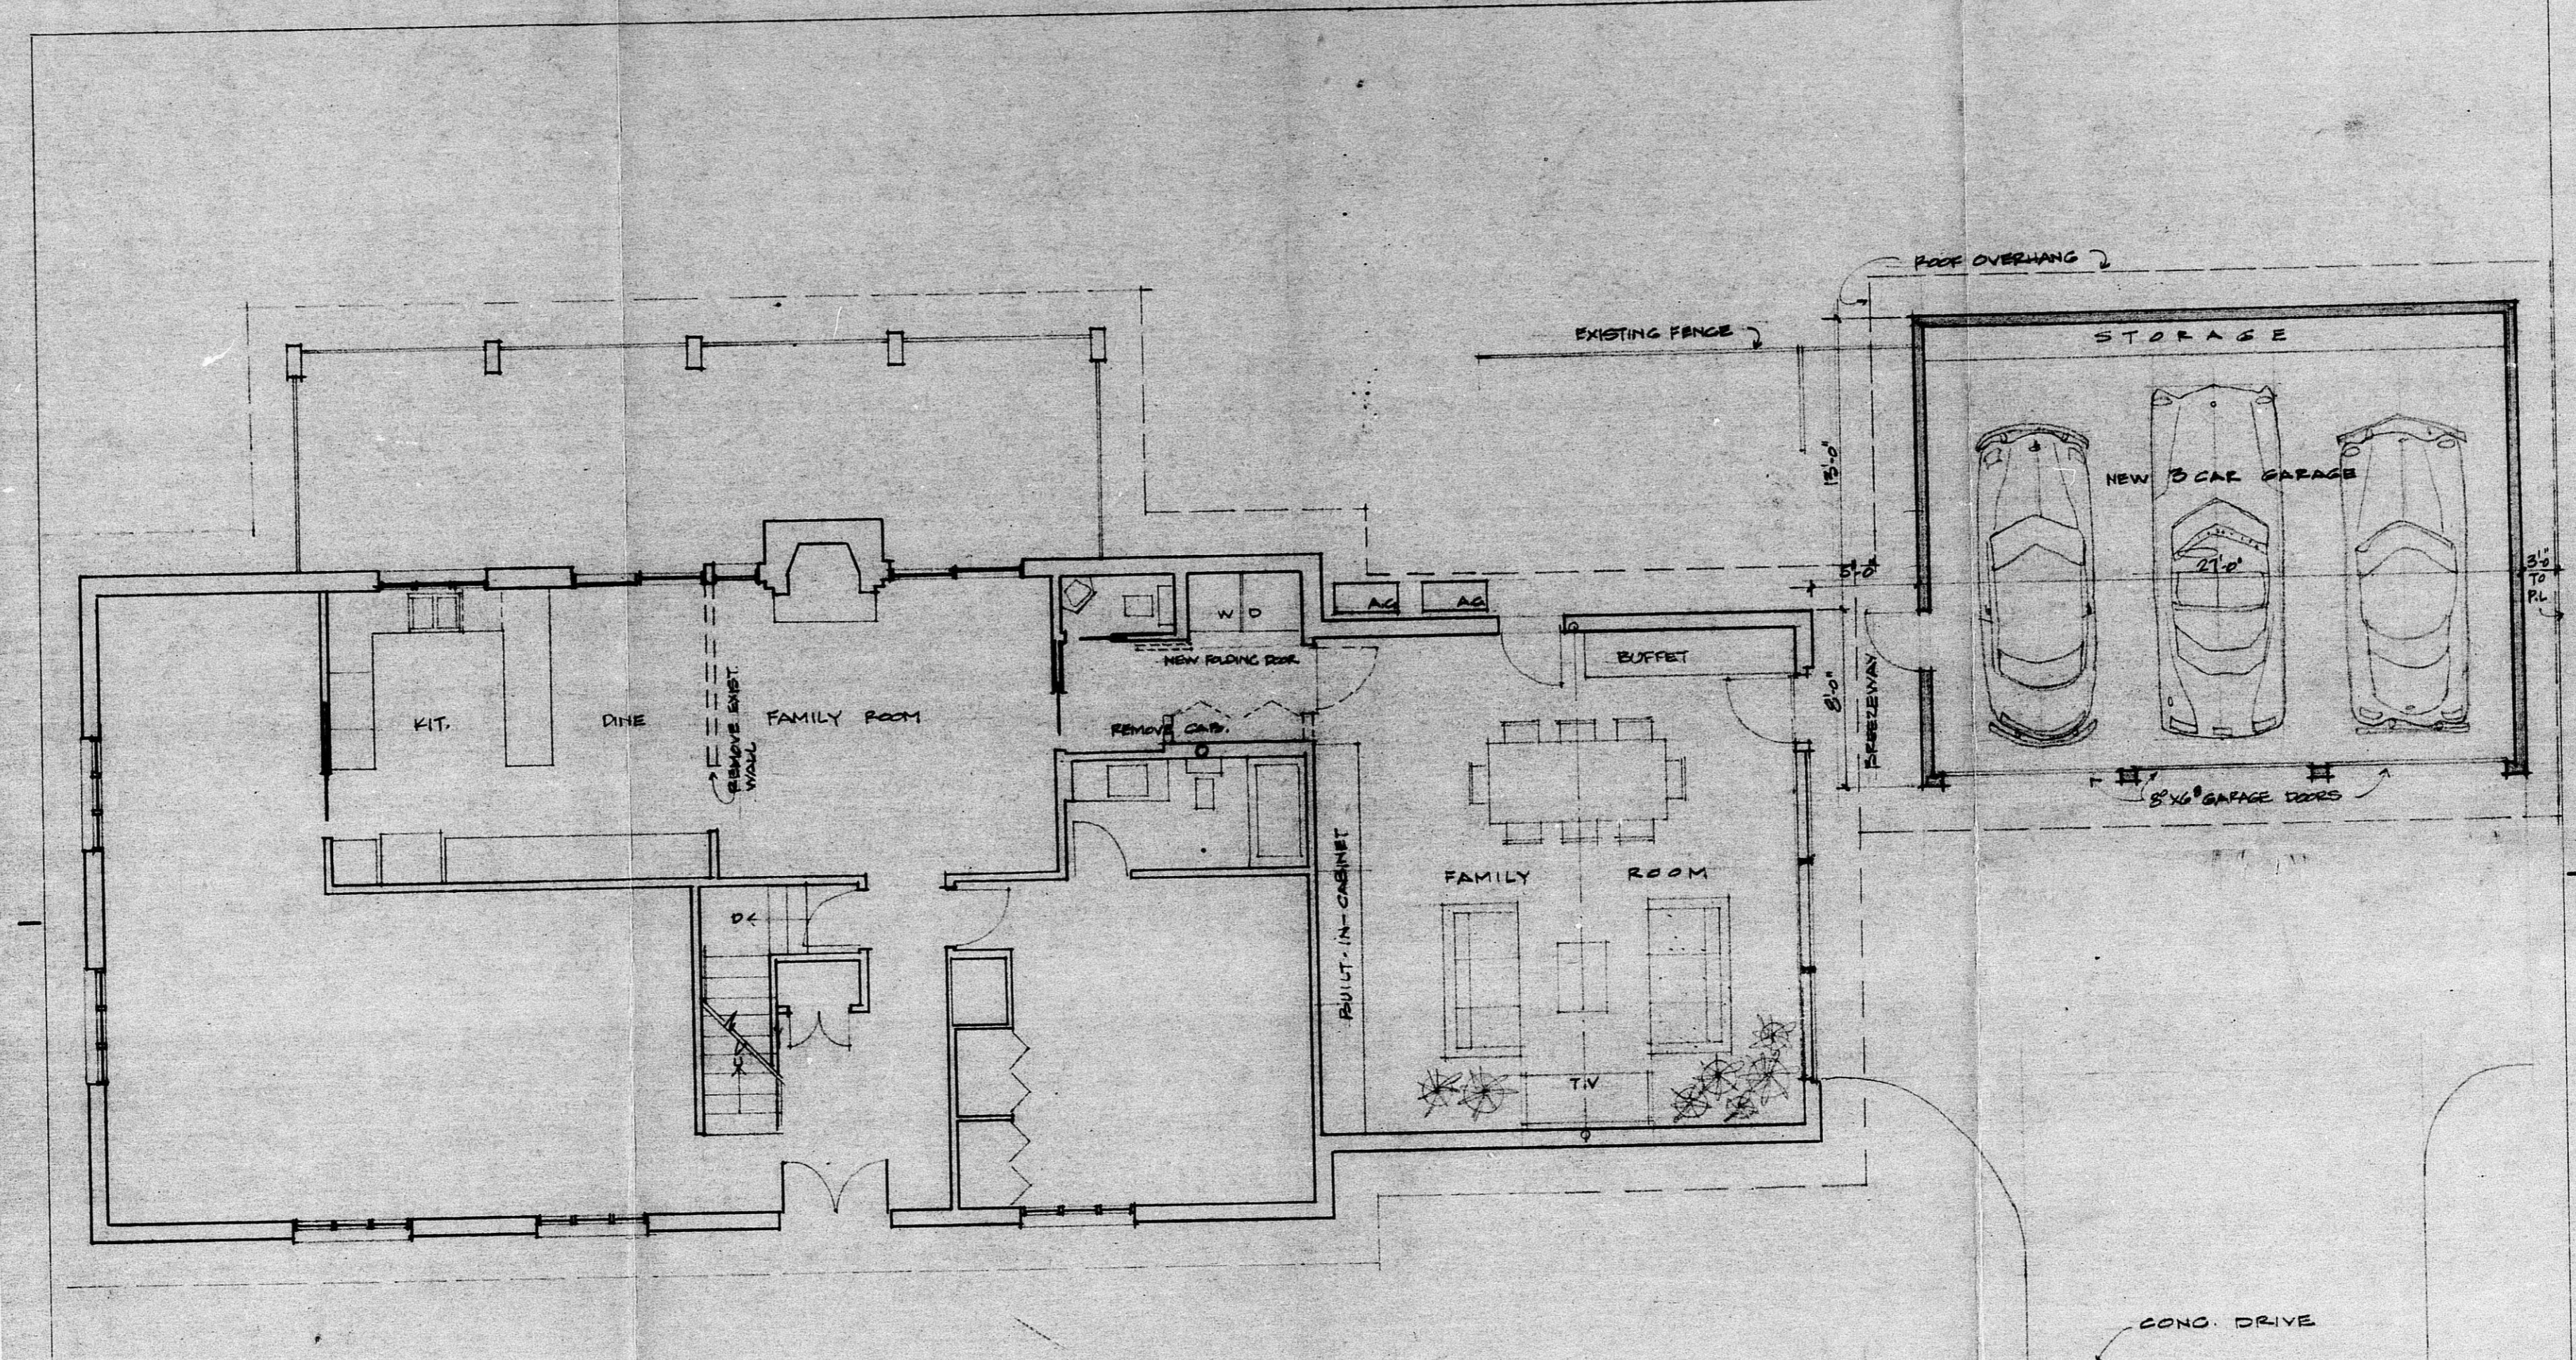

FLOOR PLAN 1/4" = 1'-0"

BZA 2-80


HOUSE ALTERATIONS
 MR. + MRS. FRED BERRY
 537 TALLYRAND



ARCHITECTURE PLANNING
 ENGINEERING INTERIORS
 LANDSCAPE ARCHITECTURE
 WICHITA

DATE:	CH:
DR:	
JOB:	
SHEET NO:	
OF SHEETS	

B7A 2-80

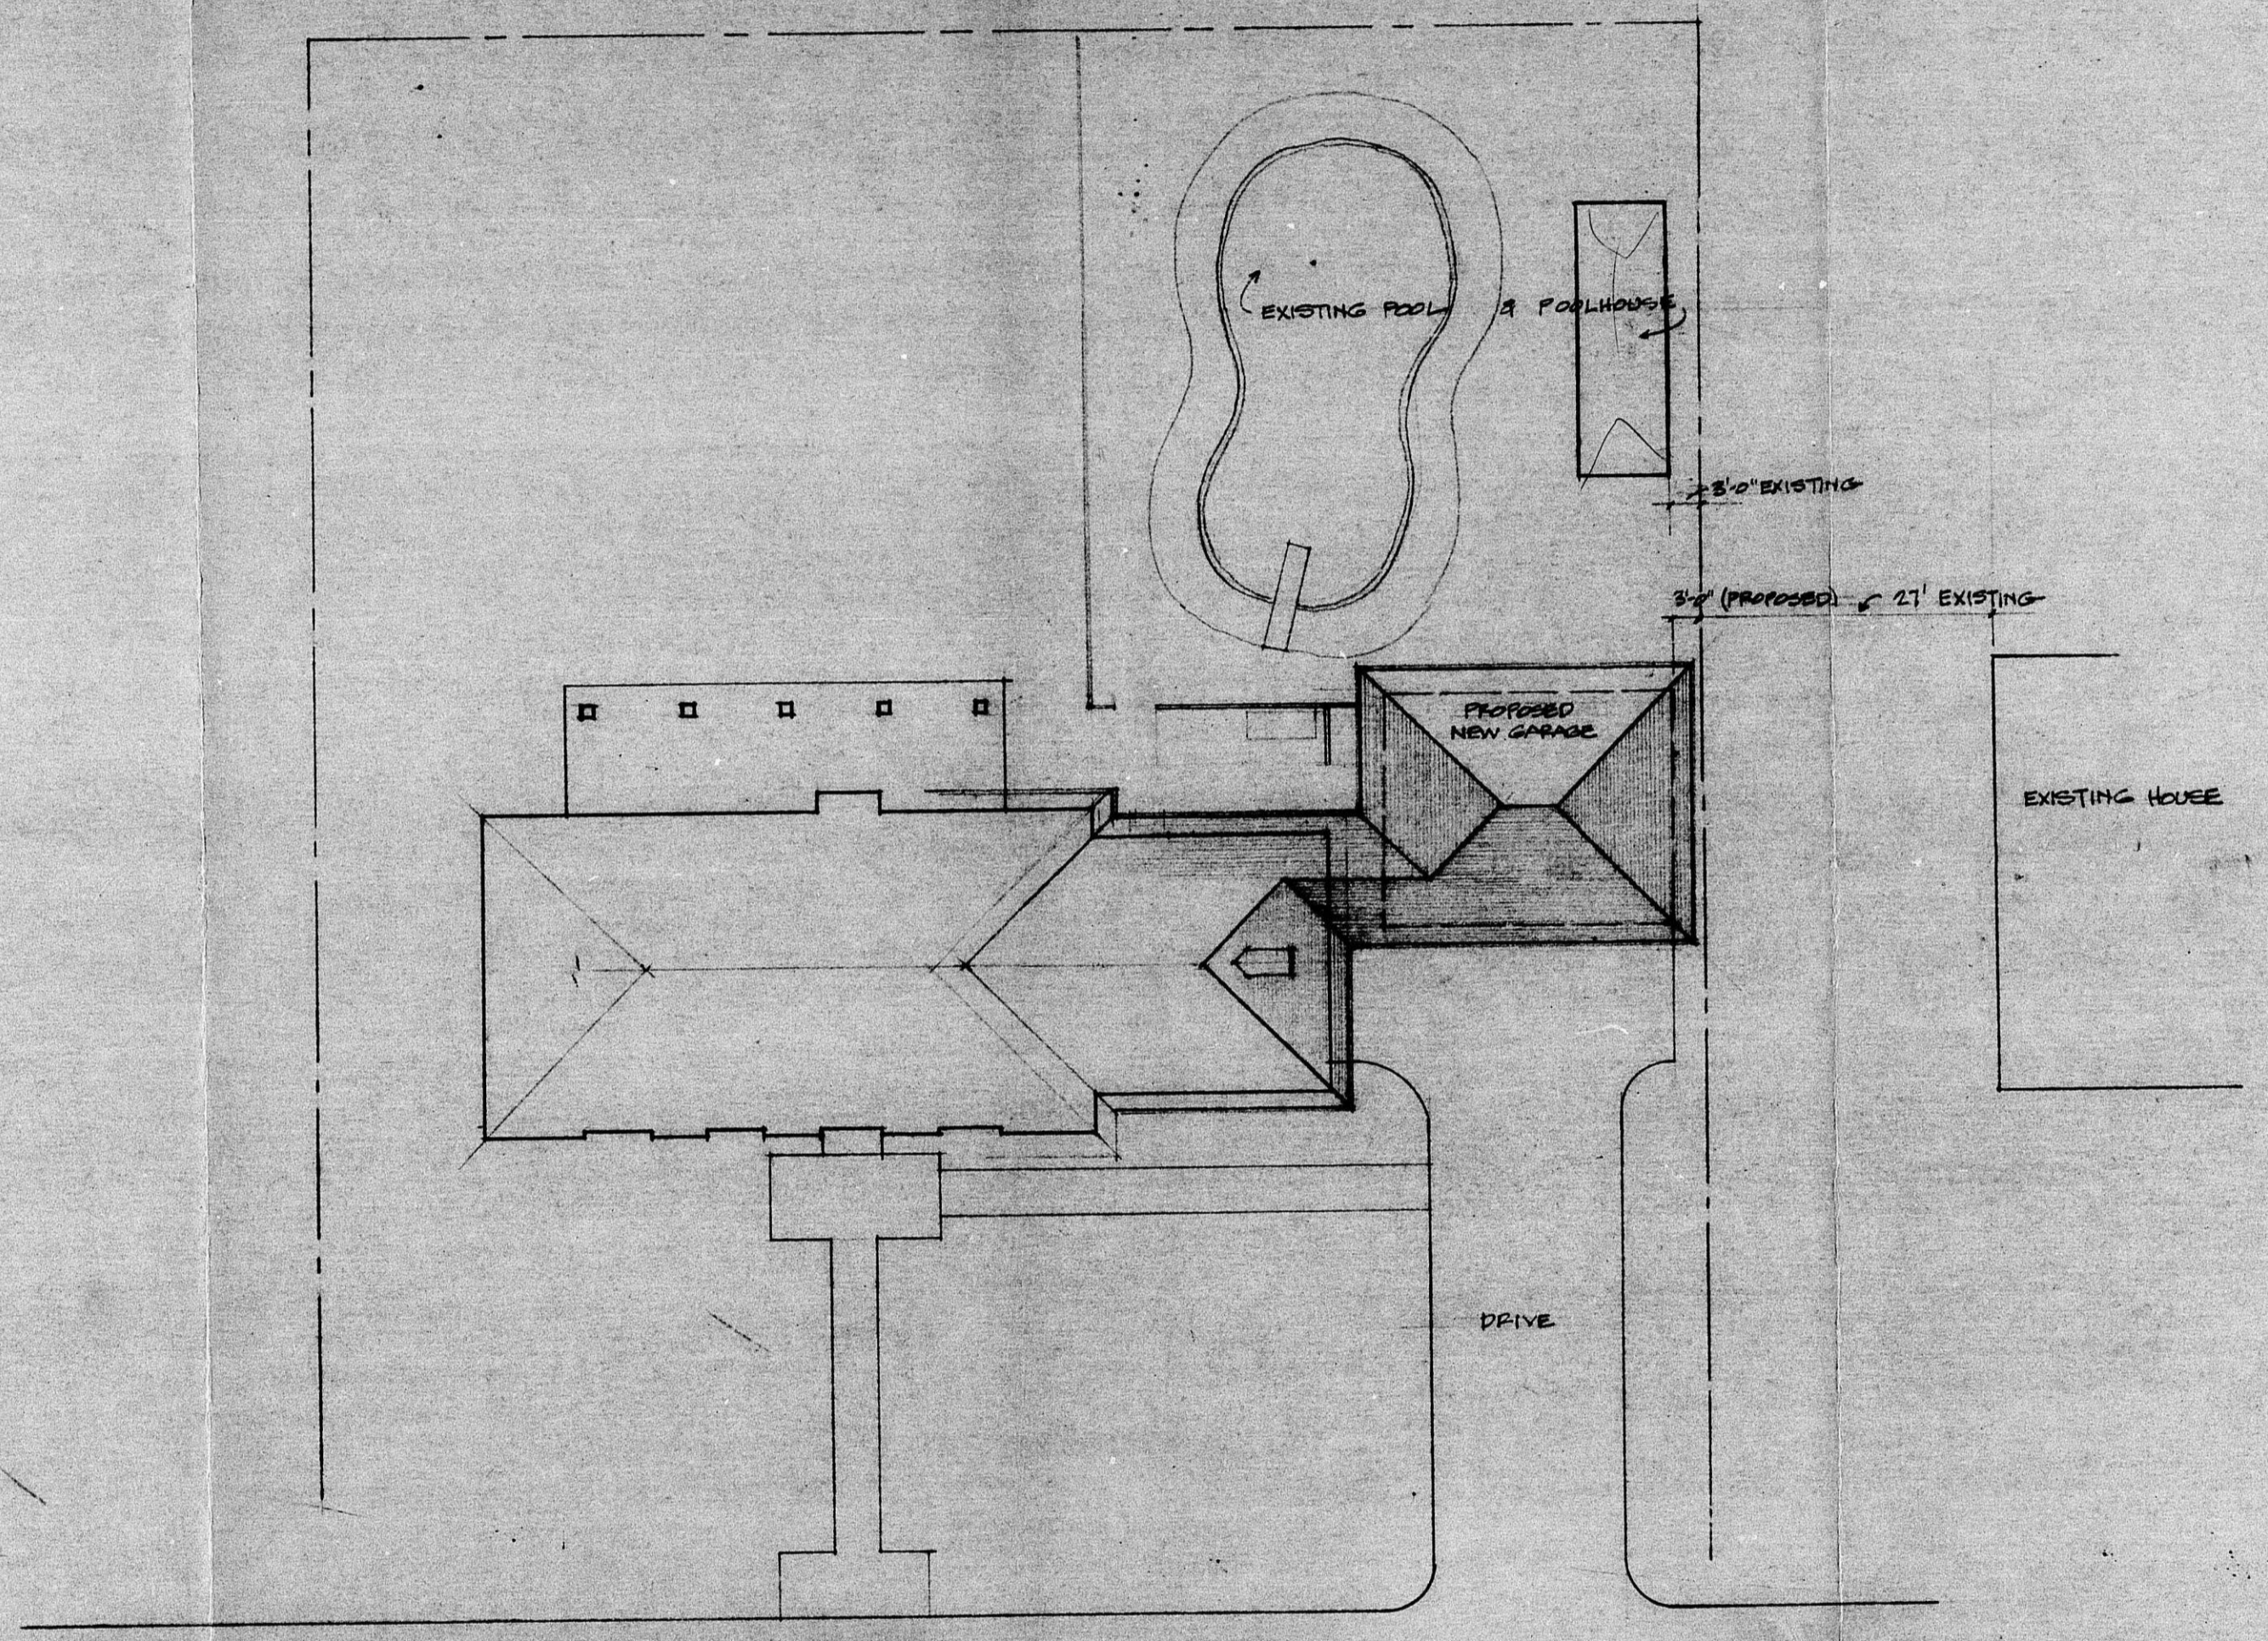

PLOT PLAN 1"=10'-0"

TALLY RAND

B7A 2-80

HOUSE ALTERATIONS
 MR. + MRS. FRED BERRY
 537 TALLY RAND



ARCHITECTURE PLANNING
 ENGINEERING INTERIORS
 LANDSCAPE ARCHITECTURE
 WICHITA

DATE:	
DR:	CH
JOB:	
SHEET NO:	
OF SHEETS	