


SITE PLAN - 150 LEVEL

**BZA 3-18**

SHOP AREAS 8,000 SQ. FT.  
SHOP AREAS ALL LEVELS 27,600 SQ. FT.

PLATT ASSOCIATES ARCHITECTS  
300 WEST DOUGLAS WICHITA, KANSAS  
JOB NO. 465 SHEET NO. 3  
DATE: PRELIMINARY 10/15/67

CIVIC CENTER NORTH - DOUGLAS "200"

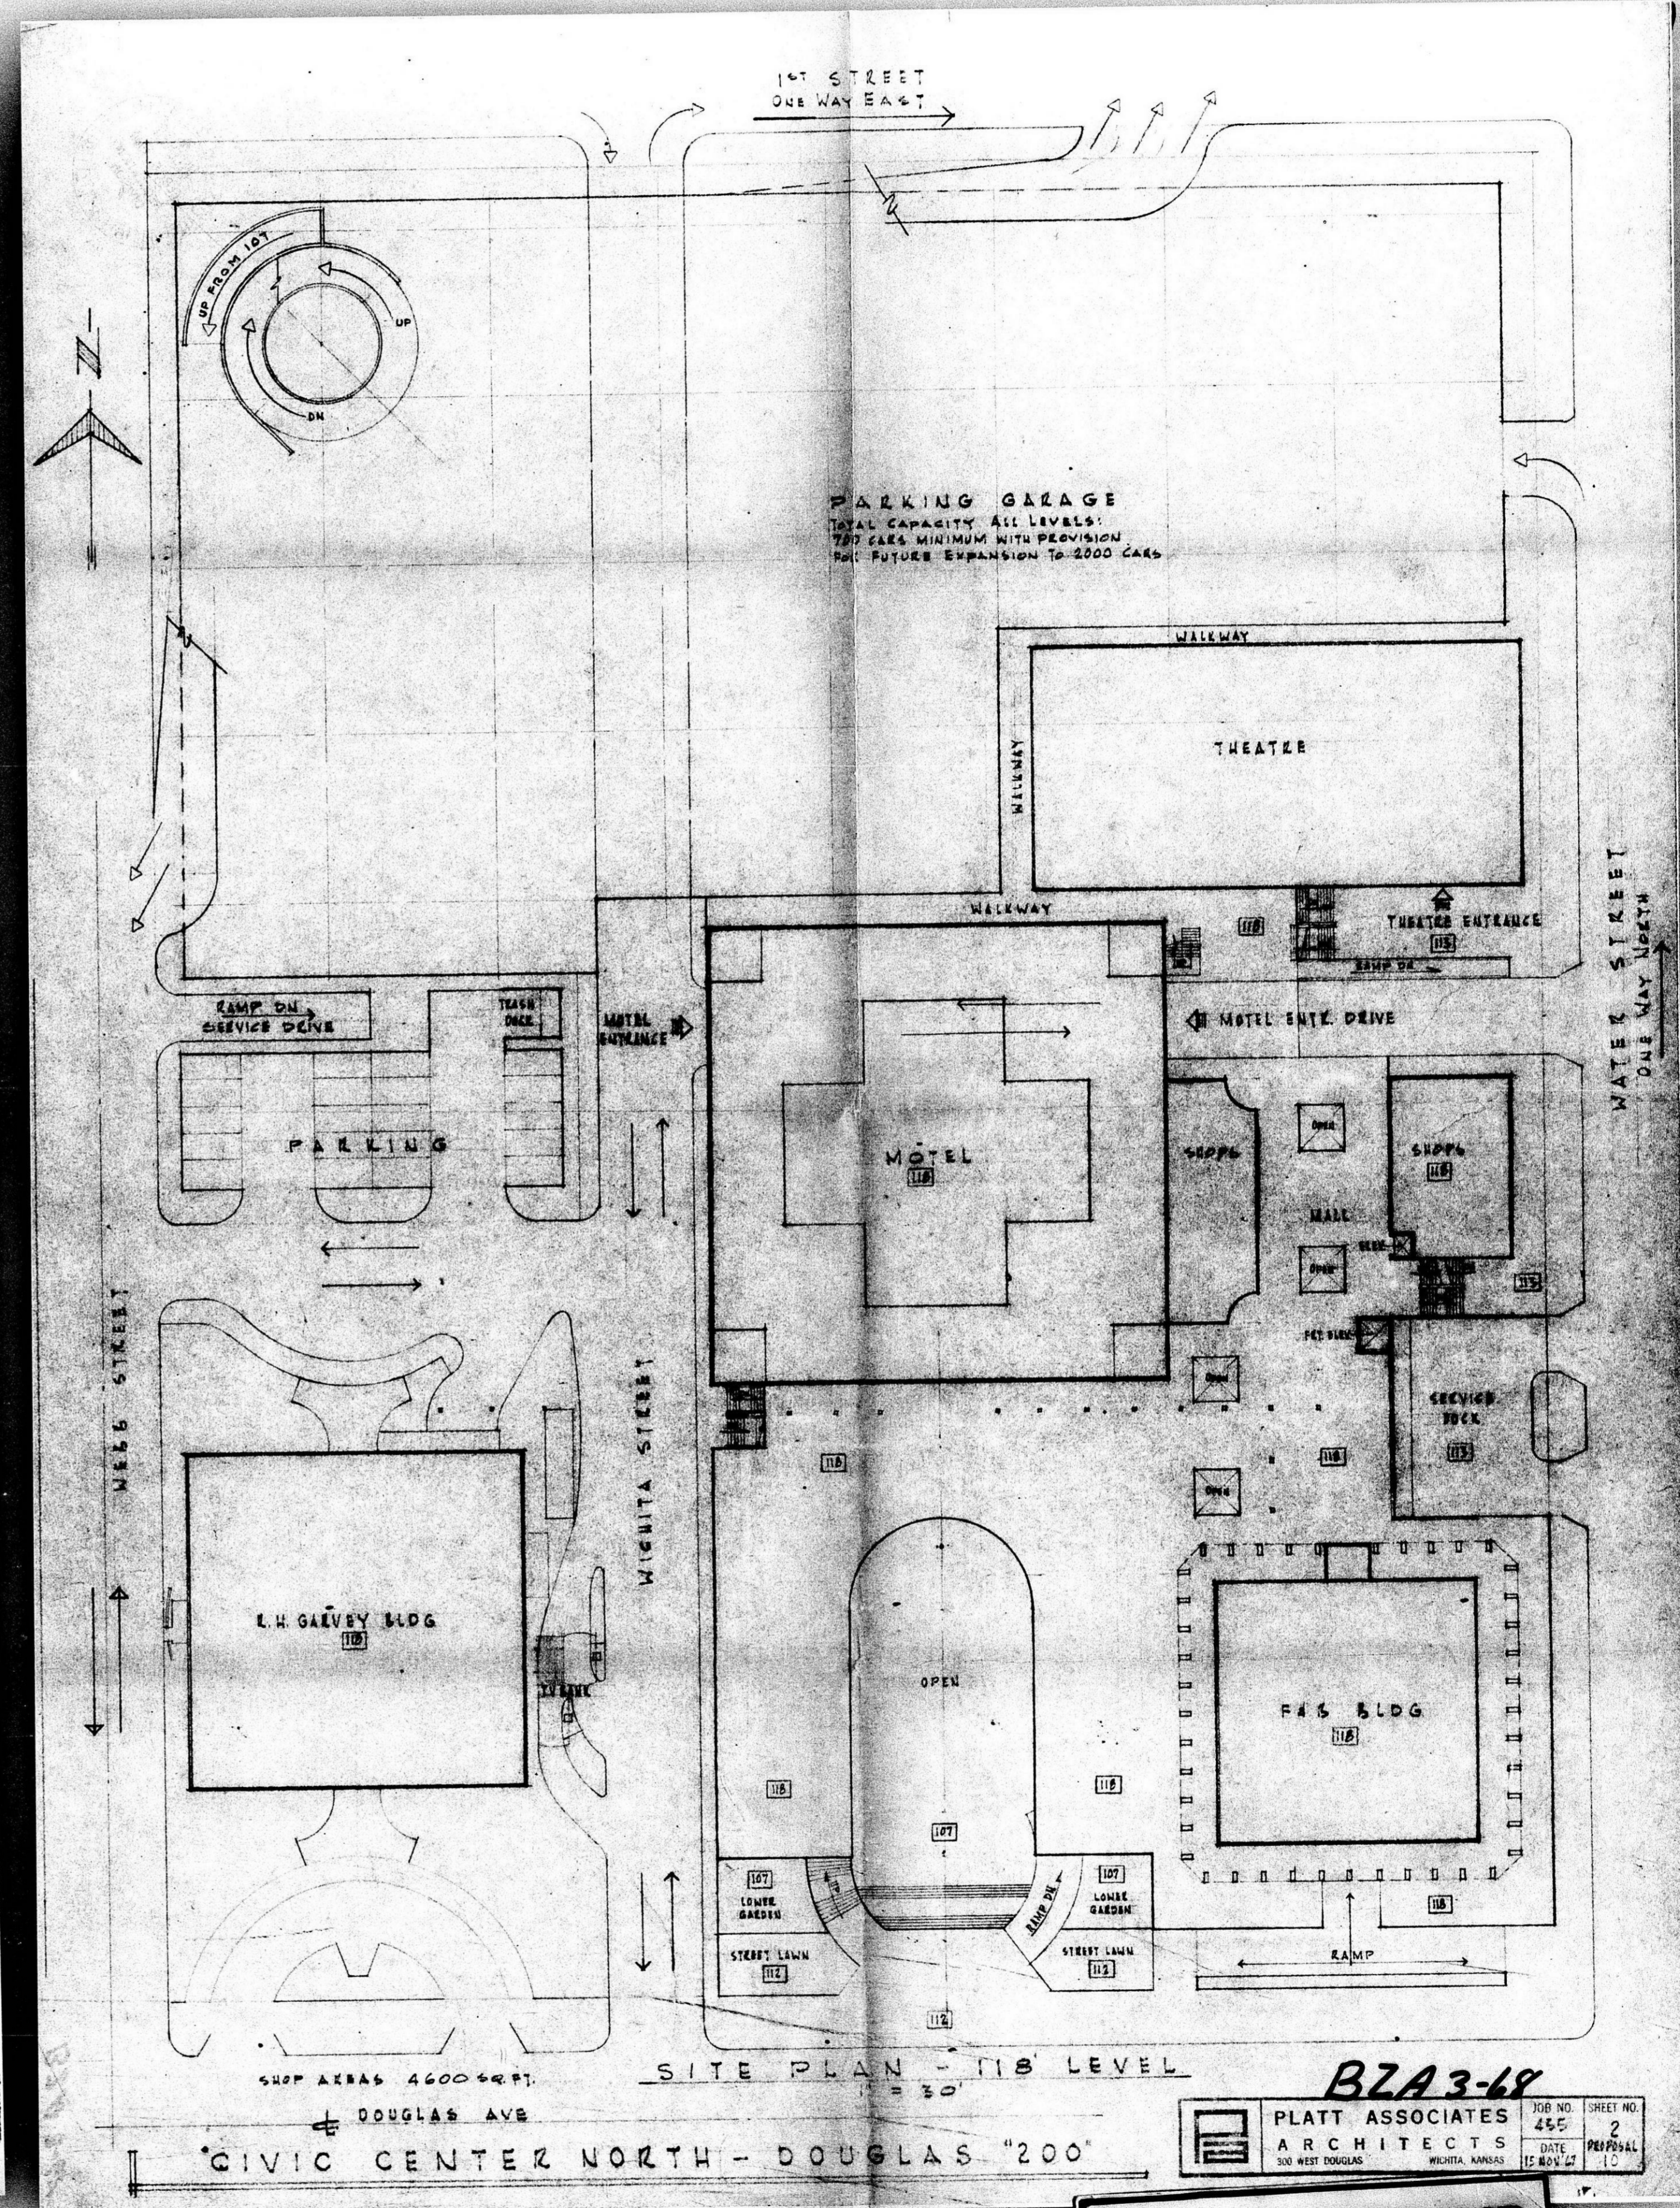

SITE PLAN - 118 LEVEL

**BZA 3-18**

SHOP AREAS 4,600 SQ. FT.

PLATT ASSOCIATES ARCHITECTS  
300 WEST DOUGLAS WICHITA, KANSAS  
JOB NO. 465 SHEET NO. 2  
DATE: PRELIMINARY 10/15/67

CIVIC CENTER NORTH - DOUGLAS "200"

**FILMED FROM THE BEST AVAILABLE COPY**