


15' from the center of the lot to the center of the lot = 15' 0" by 15' 0"

15' 0" by 15' 0"

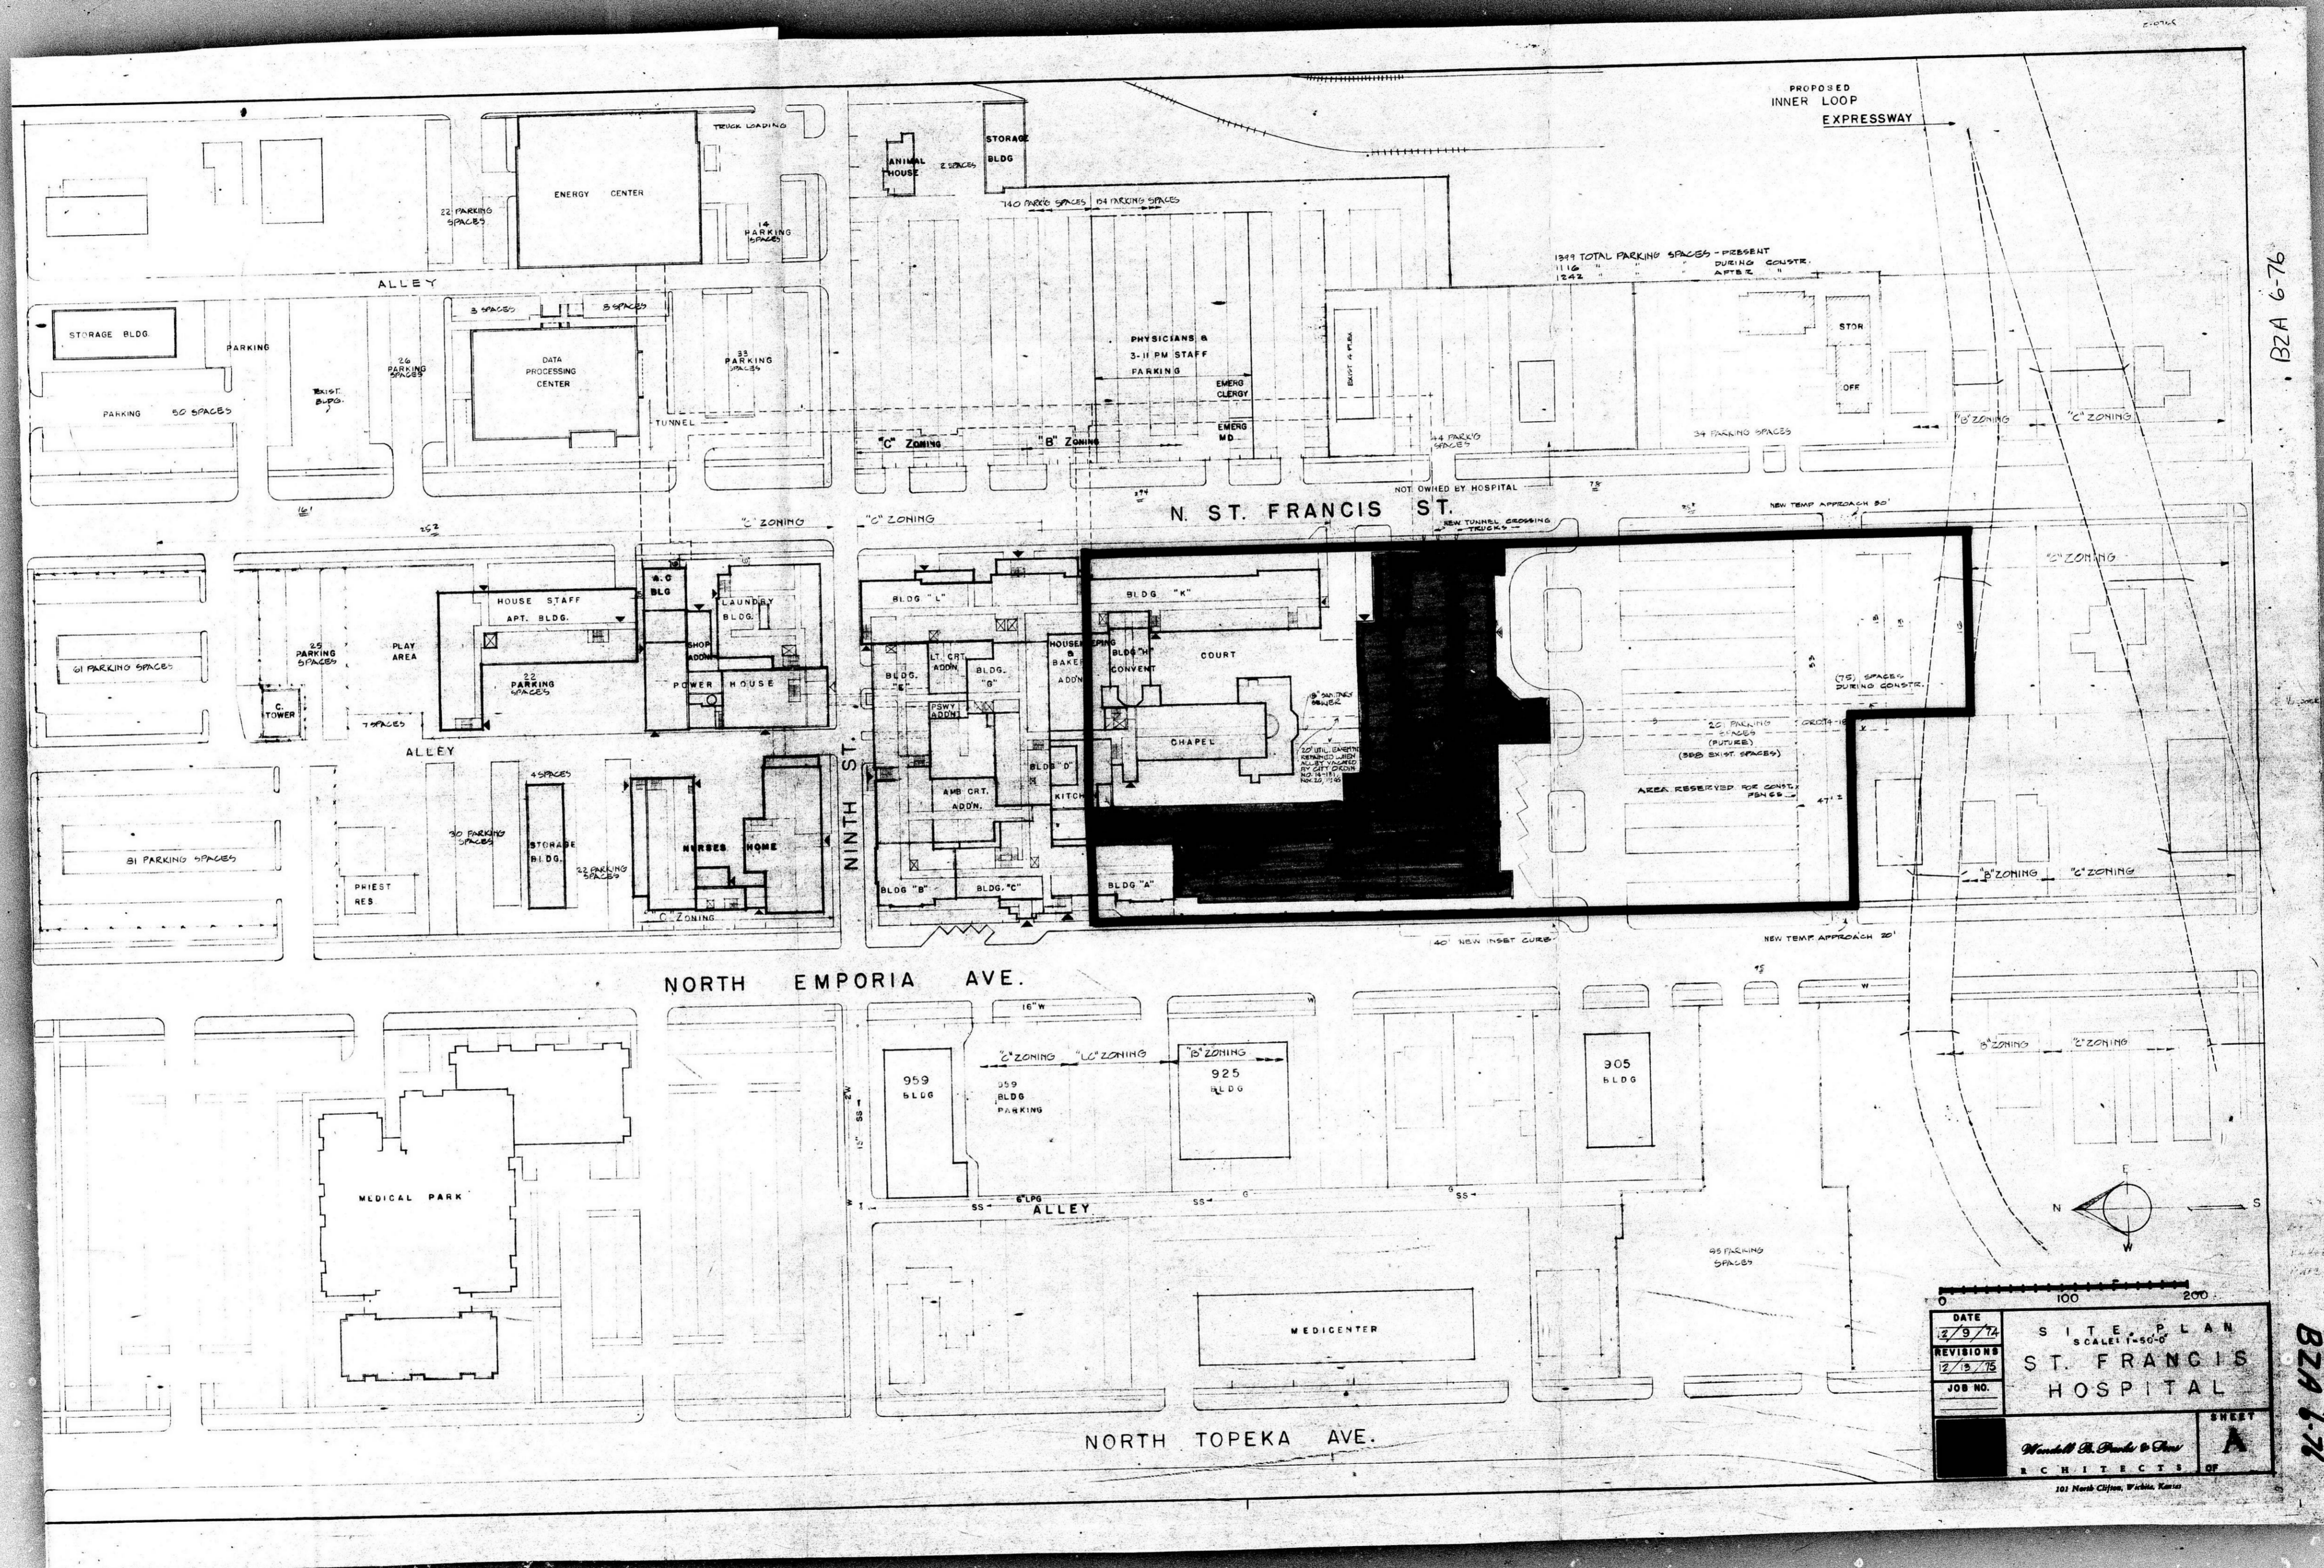

BZA 6-76

BZA 6-76

DATE 3/9/74	SITE PLAN SCALE 1"=50' ST. FRANCIS HOSPITAL
REVISIONS 2/15/74	
JOB NO.	
ARCHITECTS 101 North Clifton, Wichita, Kansas	