




PLOT PLAN
SCALE 1" = 30'-0"
EXISTING BLDG. 80' X 45' = 3600 sq. ft.
PROPOSED " 25' X 25' = 625 sq. ft.

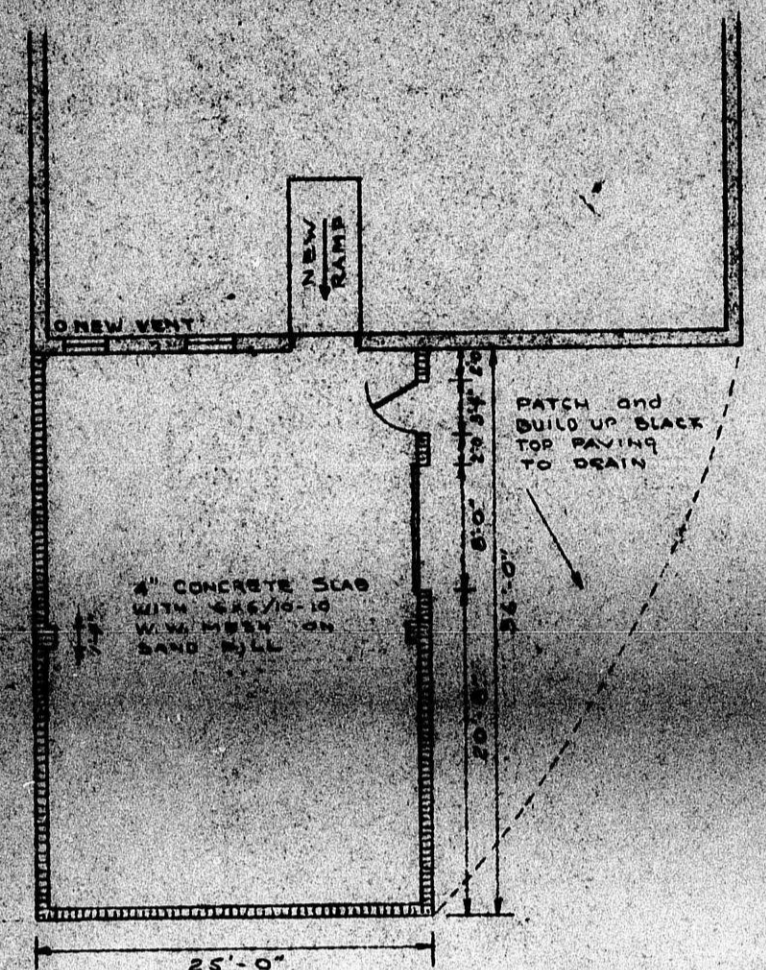

FLOOR PLAN
SCALE 1/8" = 1'-0"

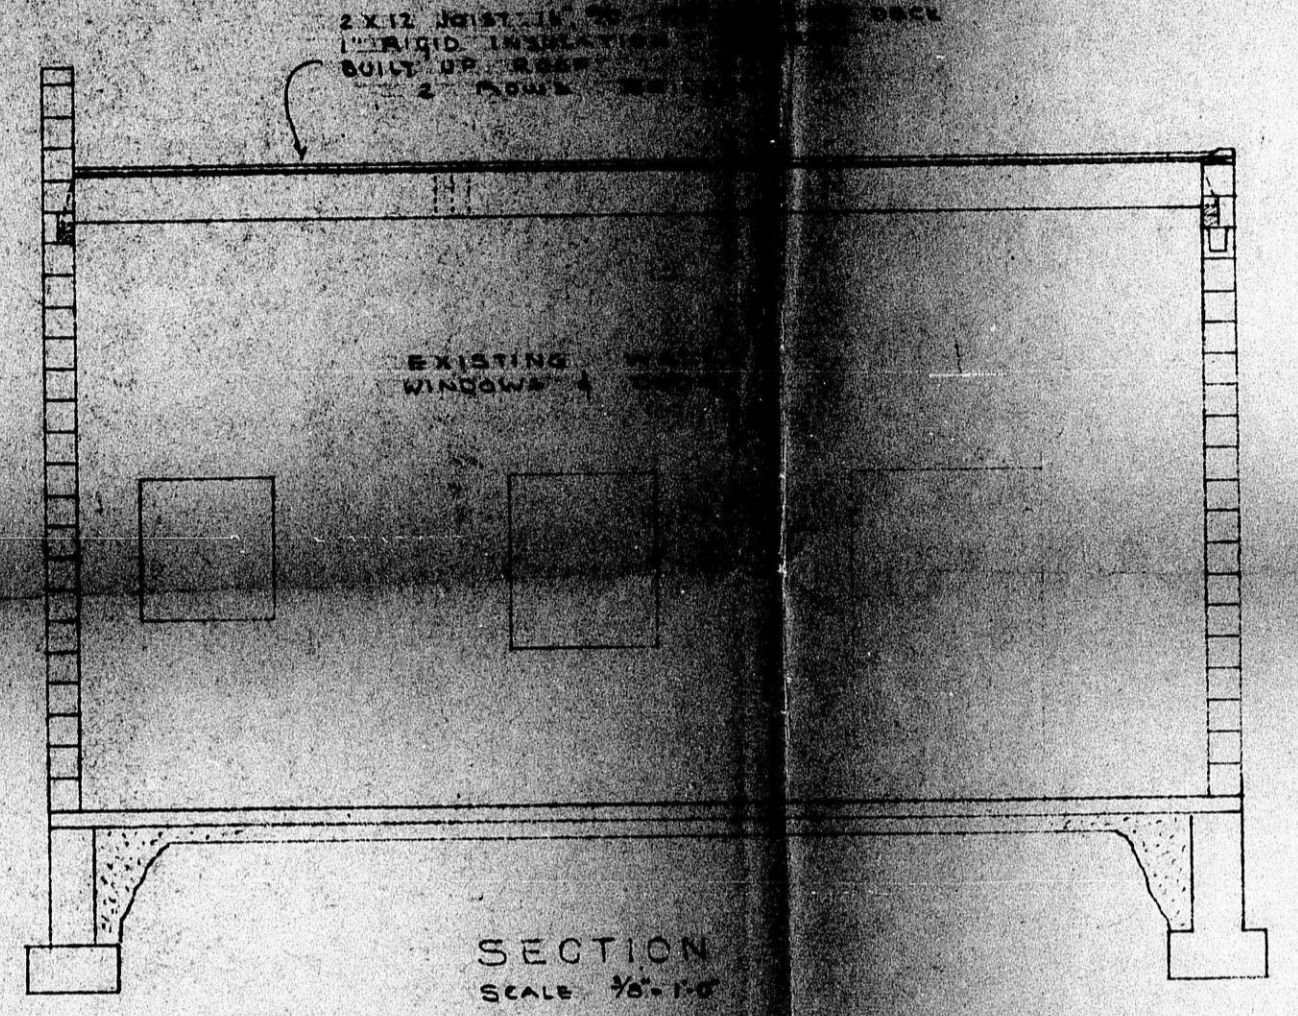


SECTION
SCALE 3/8" = 1'-0"

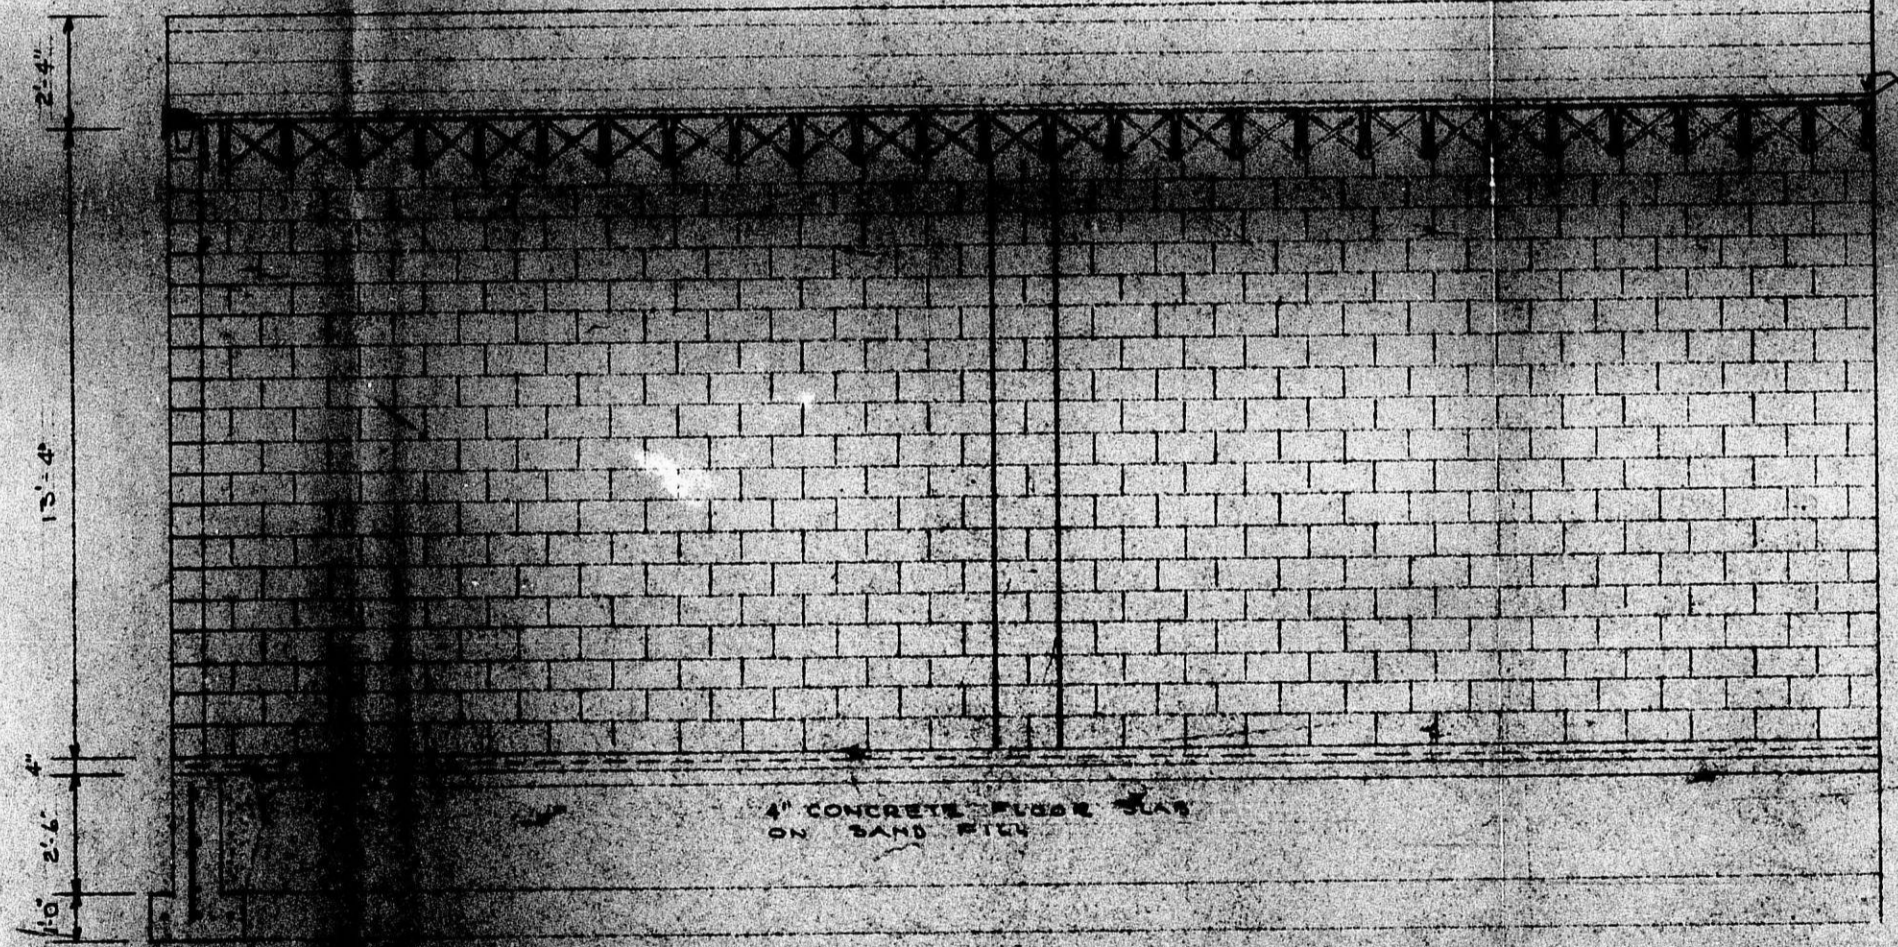

SECTION
SCALE 3/8" = 1'-0"

ADDITION TO
ABBEY RENTS
3215 E. DOUGLAS WICHITA, KANS.
A.W. SODERBERG CONST. CO. INC.
WICHITA, KANSAS
SCALE: as noted DATE: 5-7-47
DWS BY: SHEET 1 of 1

BZ98-67

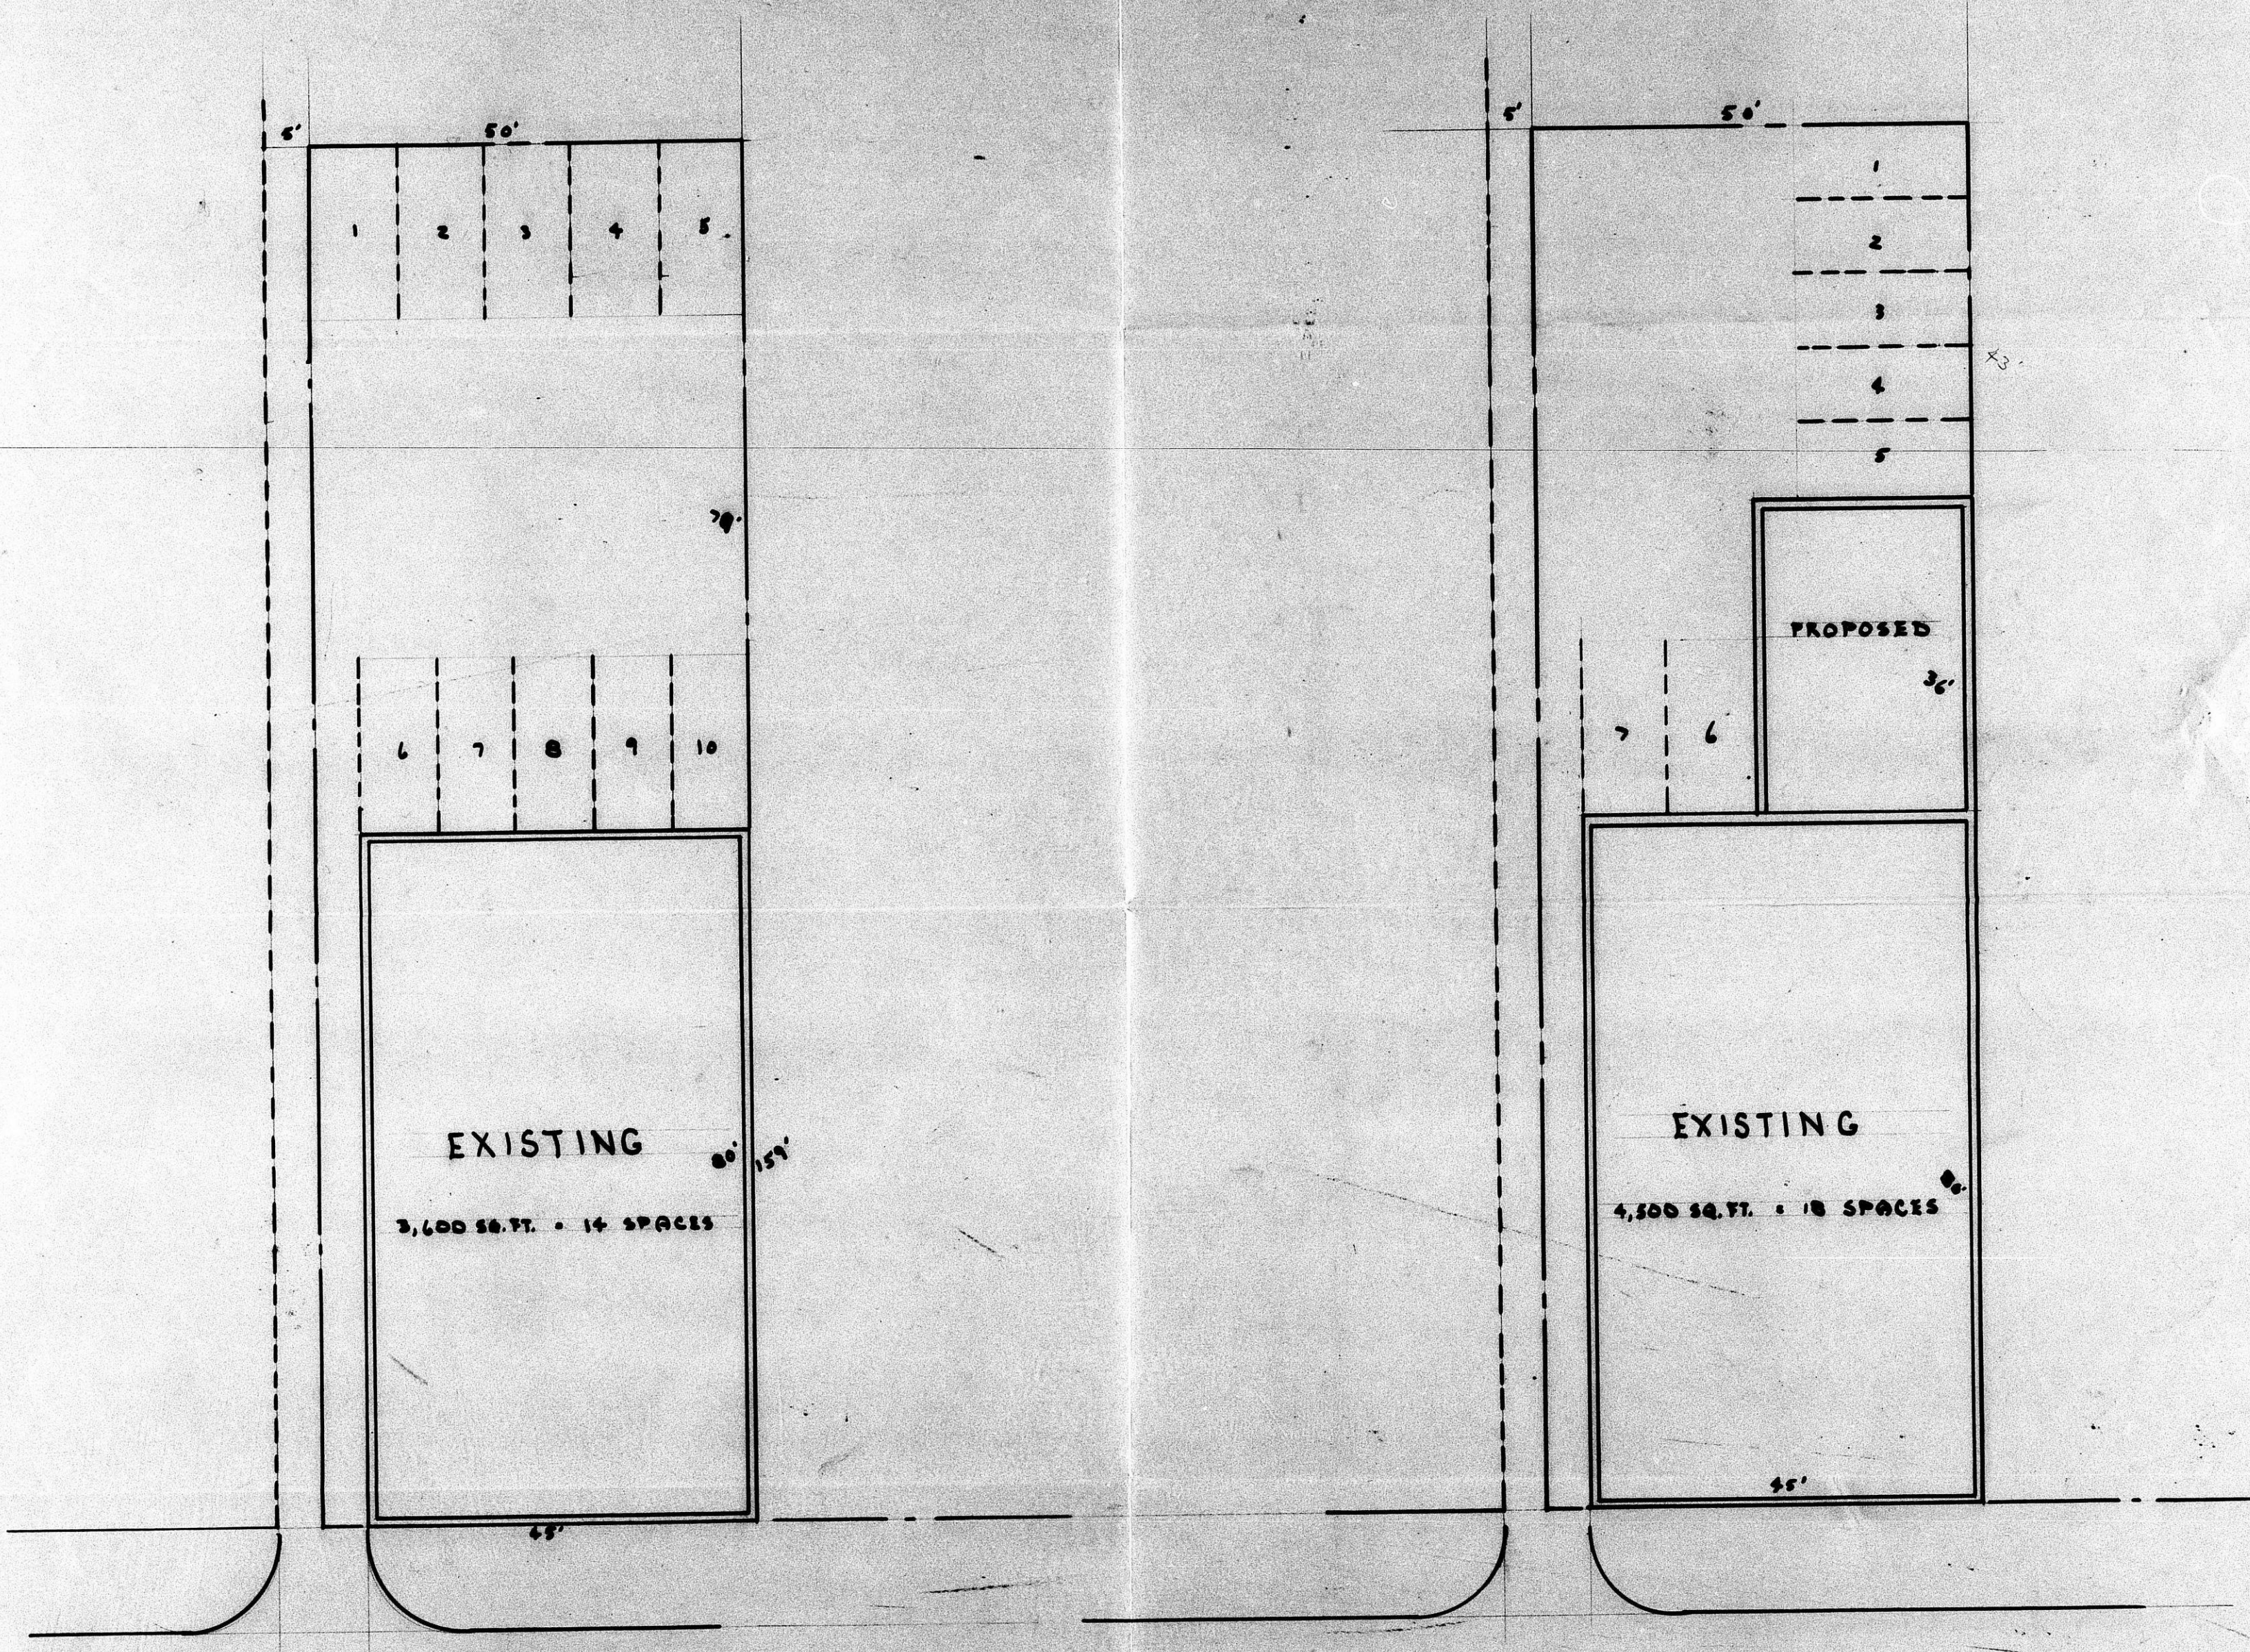

BZA 8-67

DOUGLAS AVE.

SCALE 1" = 10'

BZA 8-67